


SEEDING
END
WIDTH

SA.
YDS.

LAKE COUNTY
LAK-1-22.60

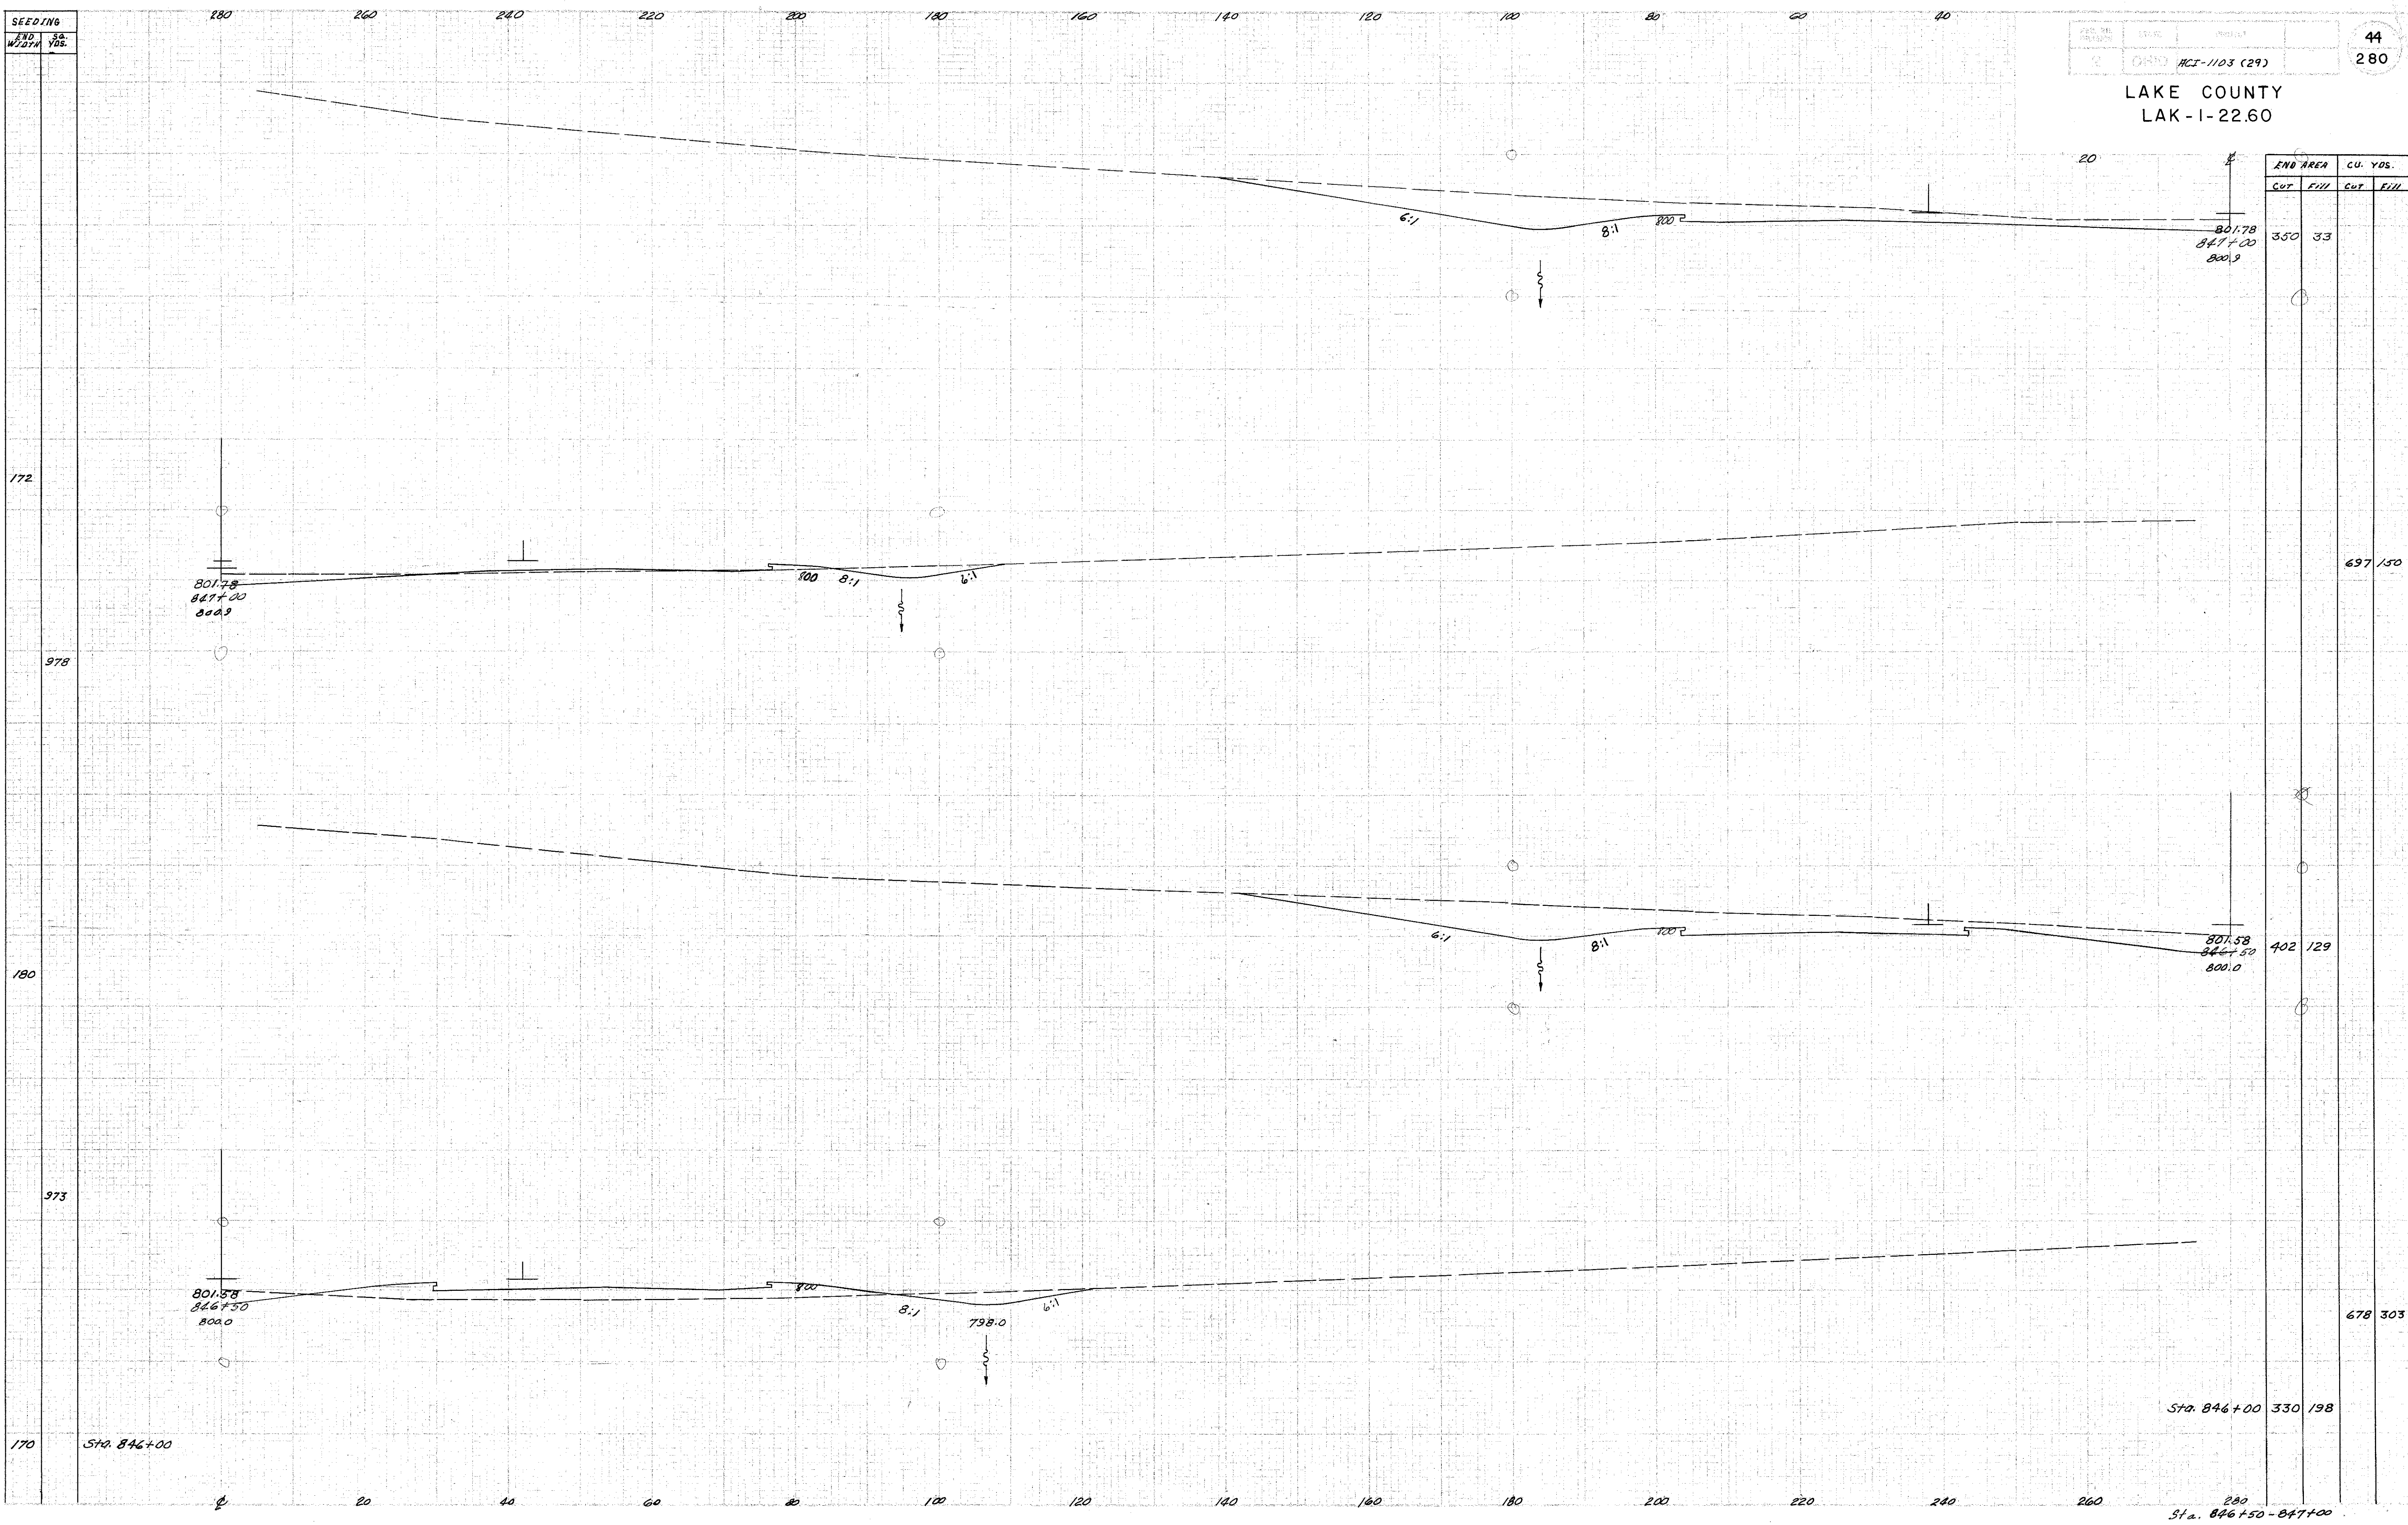

Handwritten: 10-19-58
10-19-58

Rev
4-30-58