

SEEDING
END
WIDTH


Sa.
YDS.

280 260 240 220 200 180 160 140 120 100 80 60 40

FIG. NO.	SHEET	PROJECT
2	OHIO	W22-1103 (29)

53
280

LAKE COUNTY
LAK-1-22.60

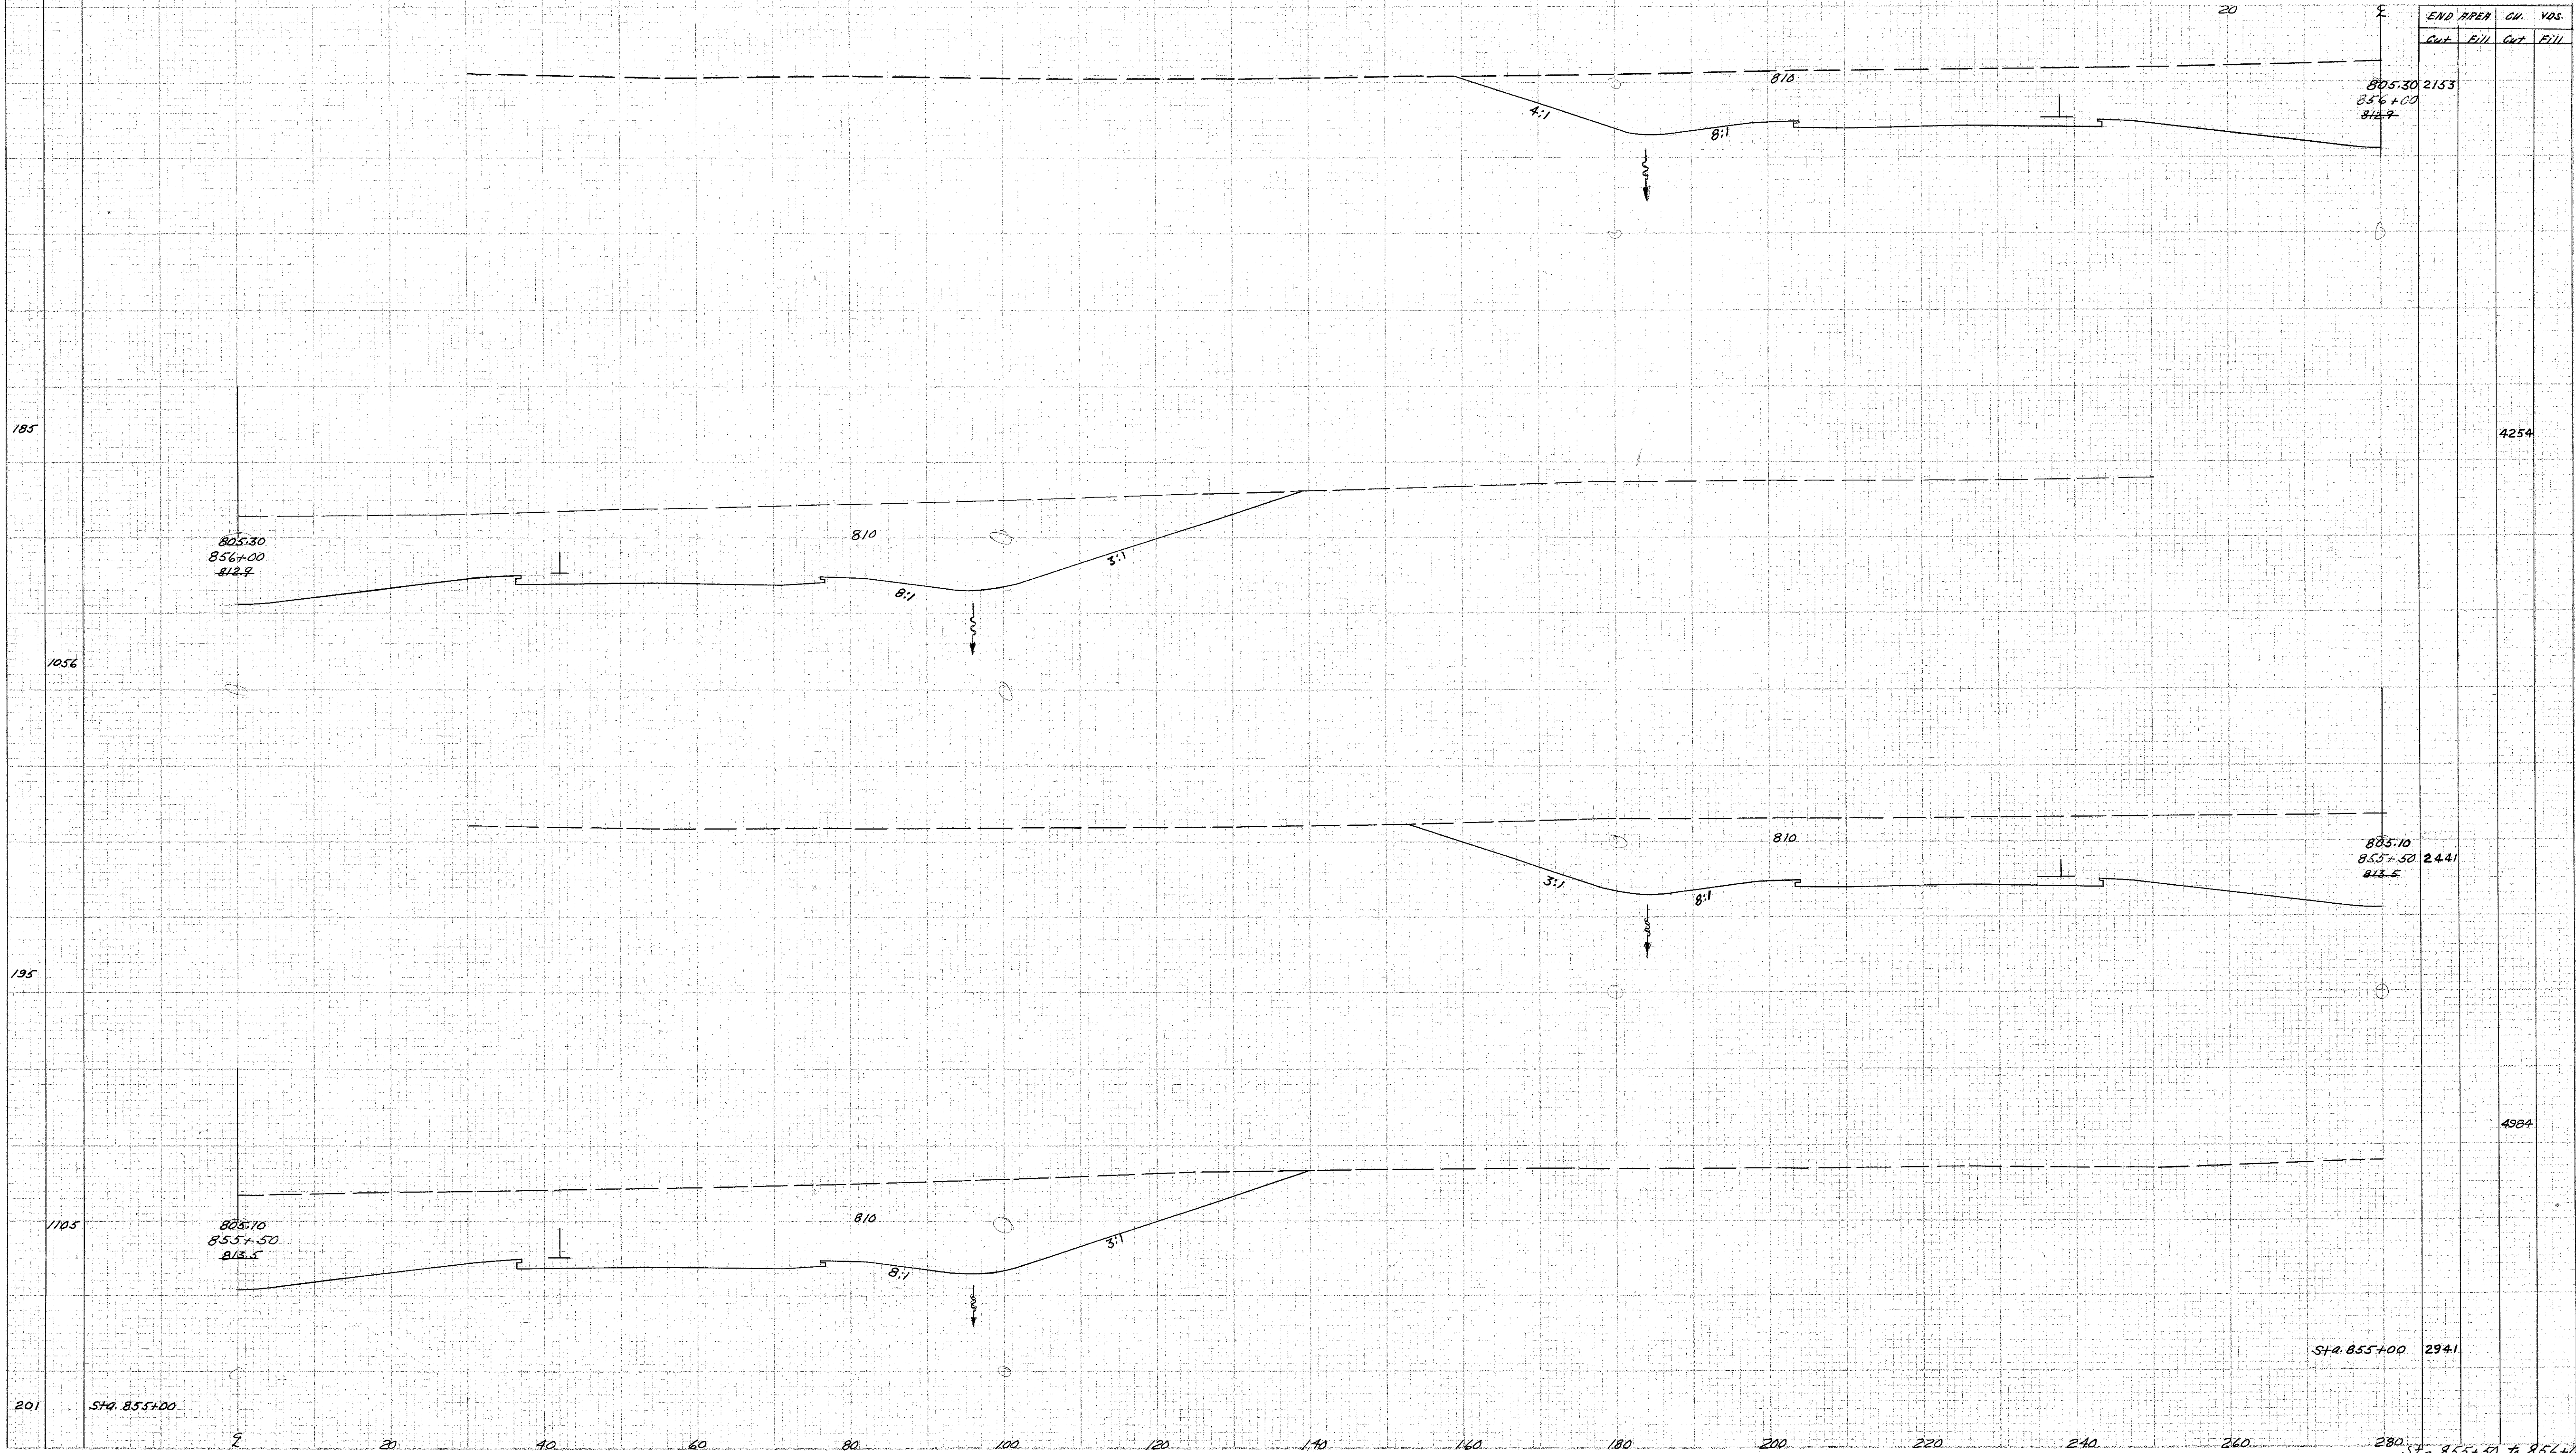

END AREA	CUB. YDS.		
Cut	Fill	Cut	Fill

805.30 2153
856+00
812.9

4254

805.30
856+00
812.9

1056

805.10 2441
855+50
813.5

4984

805.10
855+50
813.5

1105

Sta. 855+00 2941

201

Sta. 855+00

Sta. 855+50 to 866+00

W22-1103
5-19-58

Rev
4-30-58

51.13