


SEEDING
END WEEKS
SO. YRS.

280 260 240 220 200 180 160 140 120 100 80 60 40

NO. SHEET	COUNTY	PROJECT
2	OHIO	HCZ-1103 (29)

54
280

LAKE COUNTY
LAK-1-22.60

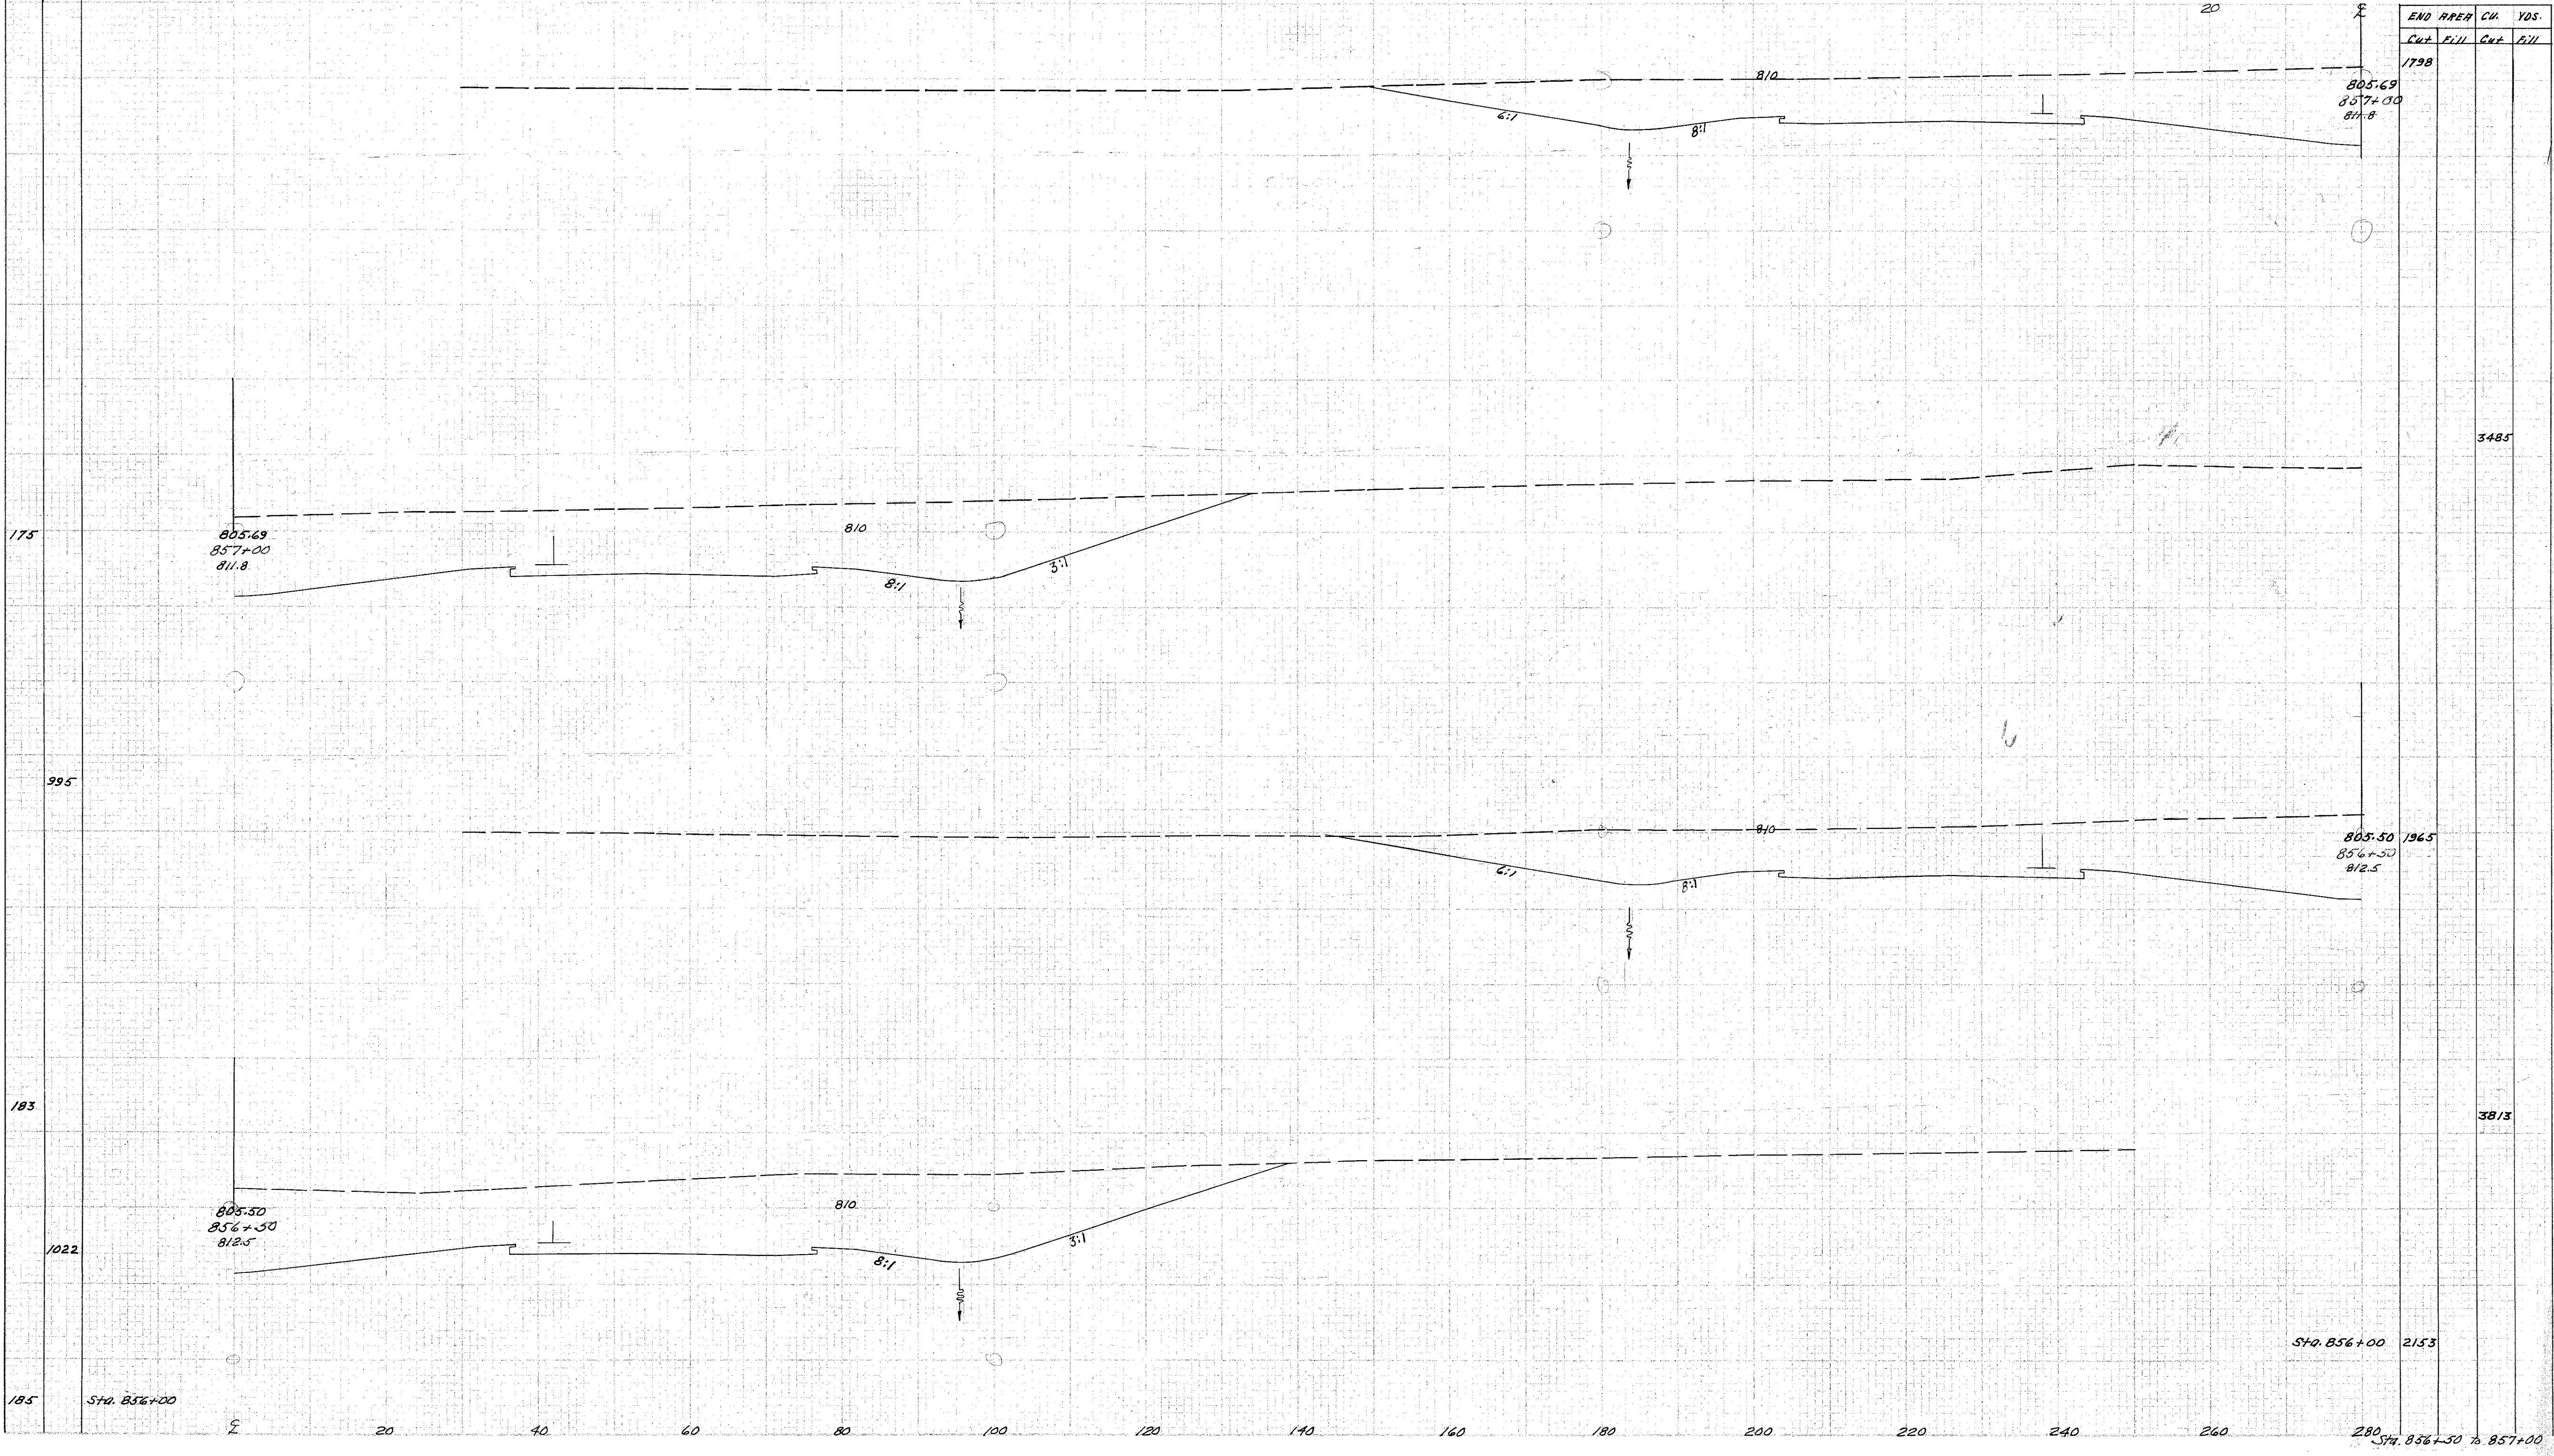

5-19-58
5-19-58

Rev
4-30-58

185 STA. 856+00

STA. 856+00 2153

280 STA. 856+50 to 857+00