

SEEDING  
 END SA.  
 WIDTH YAC.

280 260 240 220 200 180 160 140 120 100 80 60 40


REP. NO. DIVISION	STATE	PROJECT
2	OHIO	HCI-1103(29)

58  
280

LAKE COUNTY  
 LAK-1-22.60

20 2

END AREA		CU. YDS.	
Cut	Fill	Cut	Fill

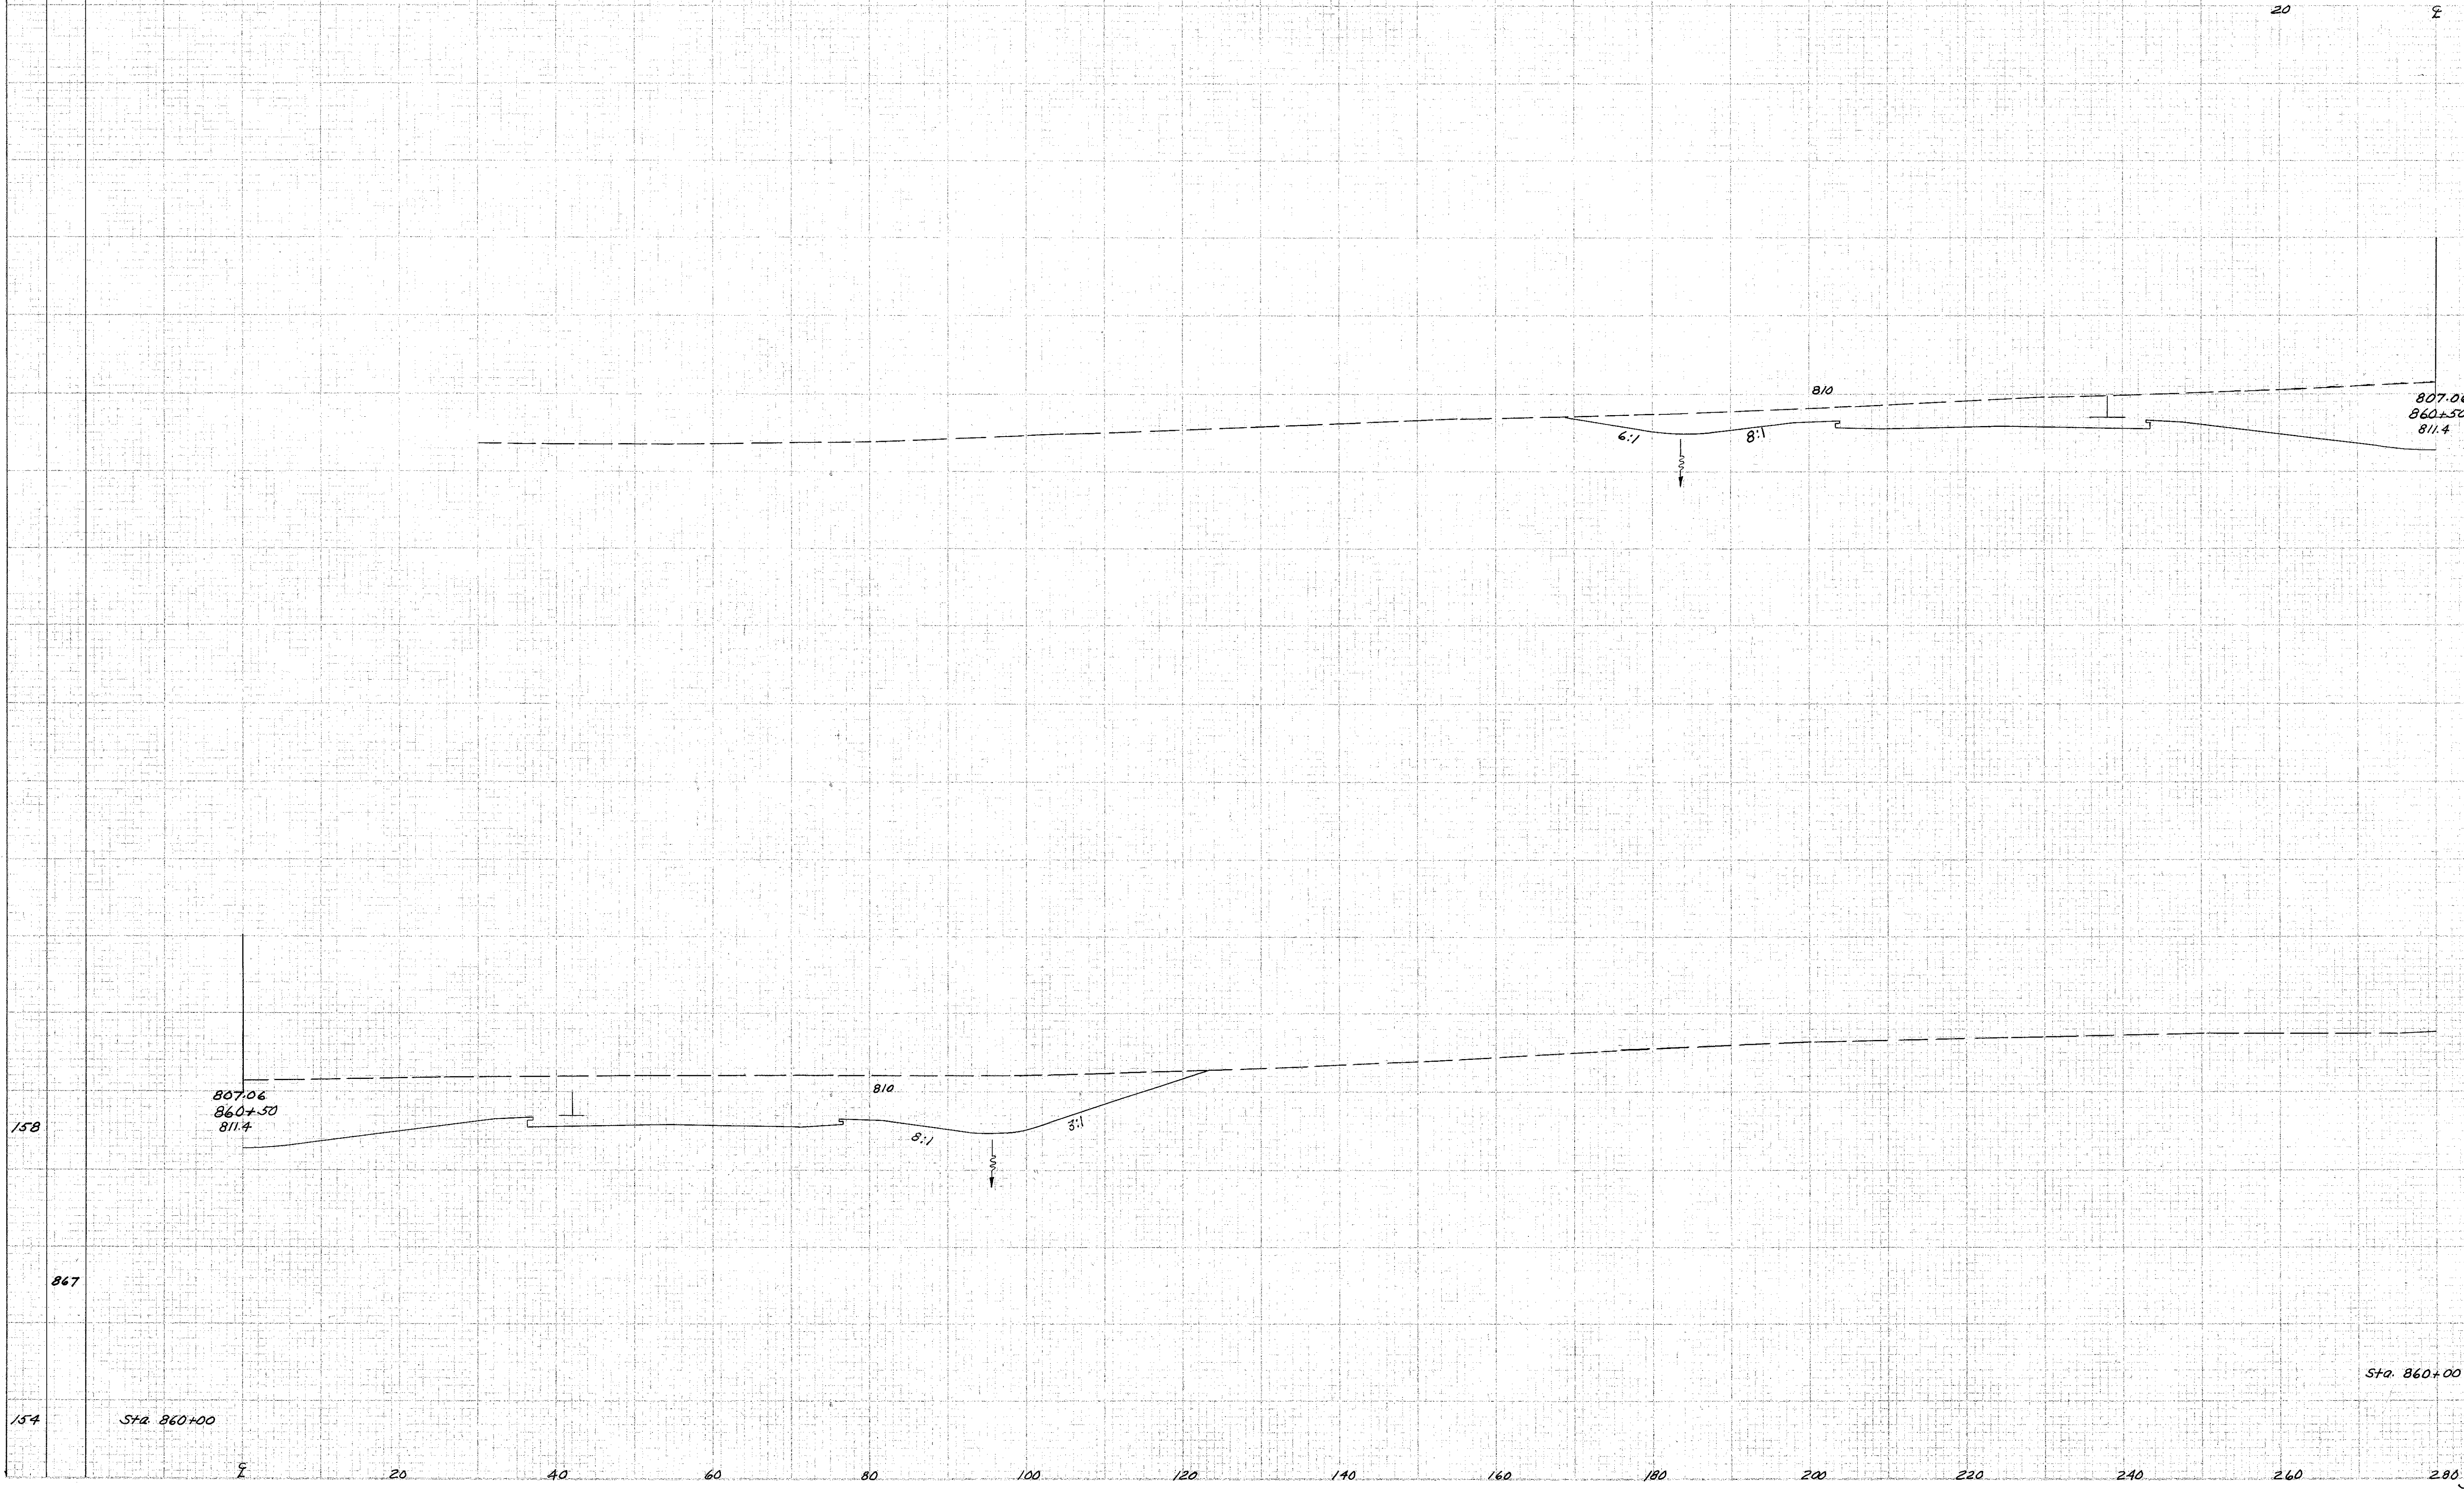

807.06  
 860+50  
 811.4

1171

2065

807.06  
 860+50  
 811.4

810

8:1

3:1

158

867

Sta. 860+00 1059

154

Sta. 860+00

280 Sta. 860+50

REVISED  
 4-30-58

Rev.  
 4-30-58

20 40 60 80 100 120 140 160 180 200 220 240 260 280