


SEEDING
Exp. Width
Sq. Yds.

DES. NO.	STATE	PROJECT
2	OHIO	HCI-1103 (29)

67
280

LAKE COUNTY
LAK-1-22.60

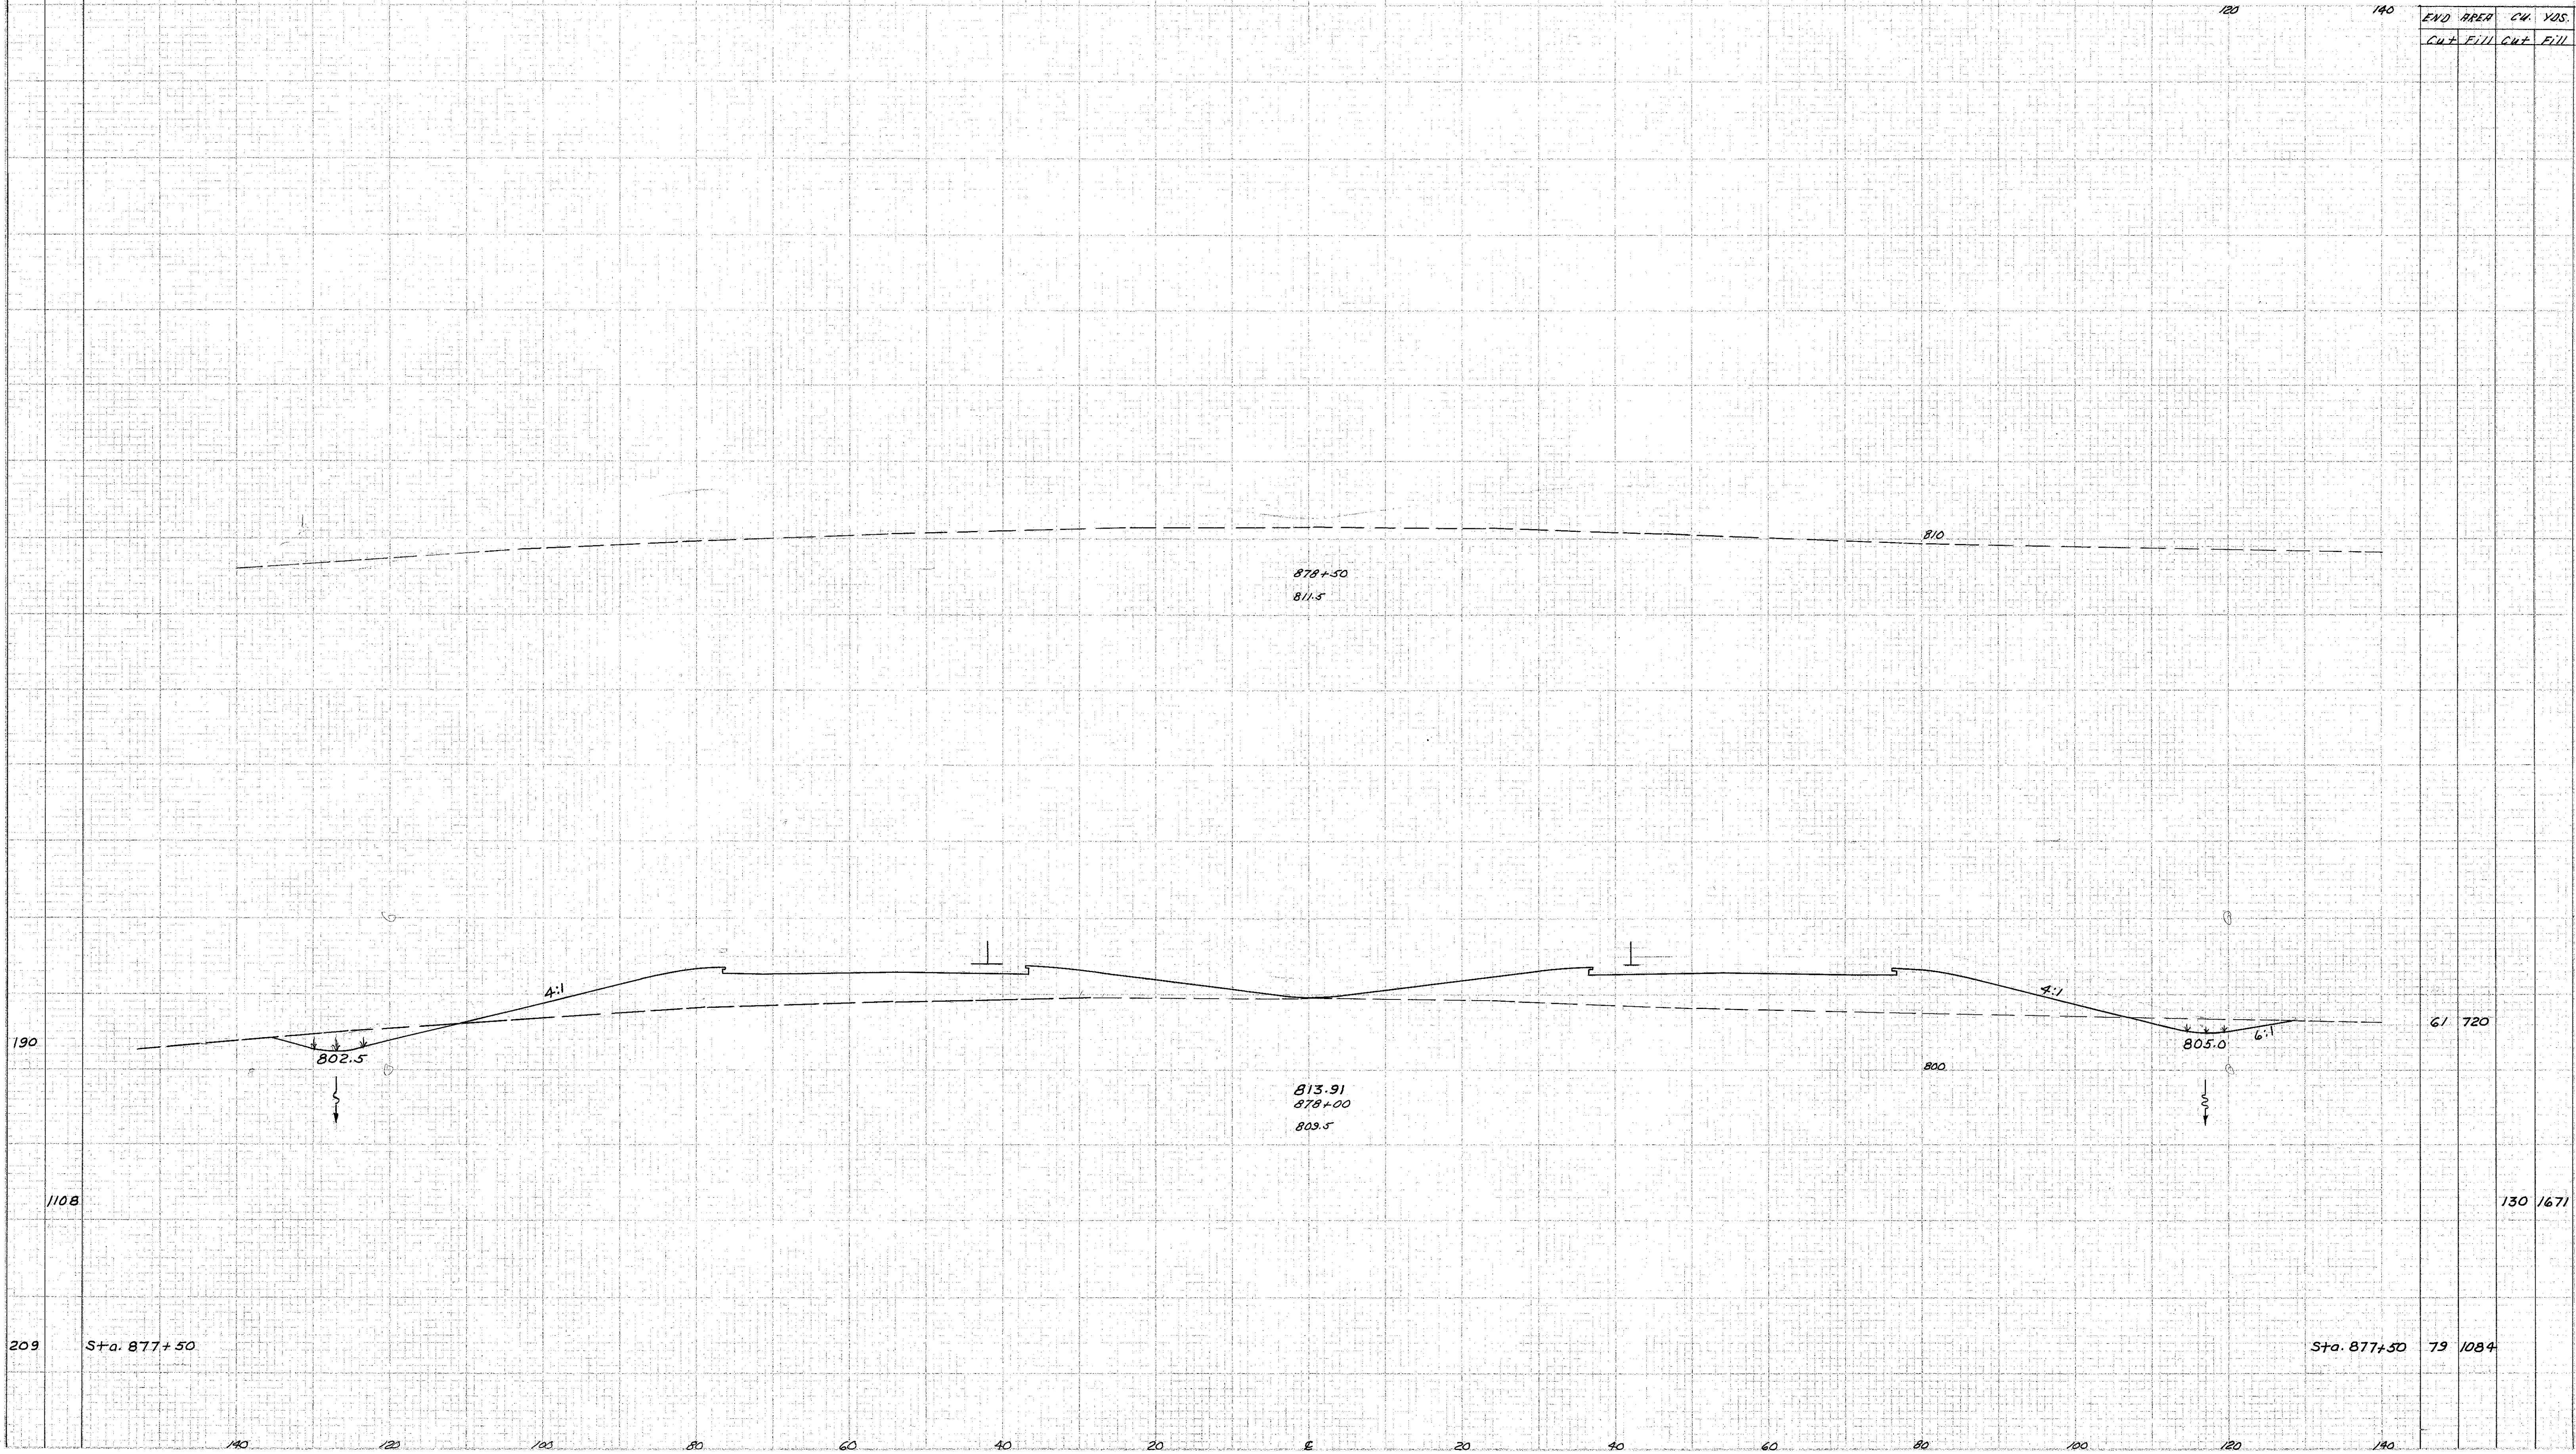

road back 6-10-58
F.S.

Rev.
4-30-58

Sta 878+00 to 878+50