


SEEDING
END WIDTH 120

LAKE COUNTY
LAK-1-22.60

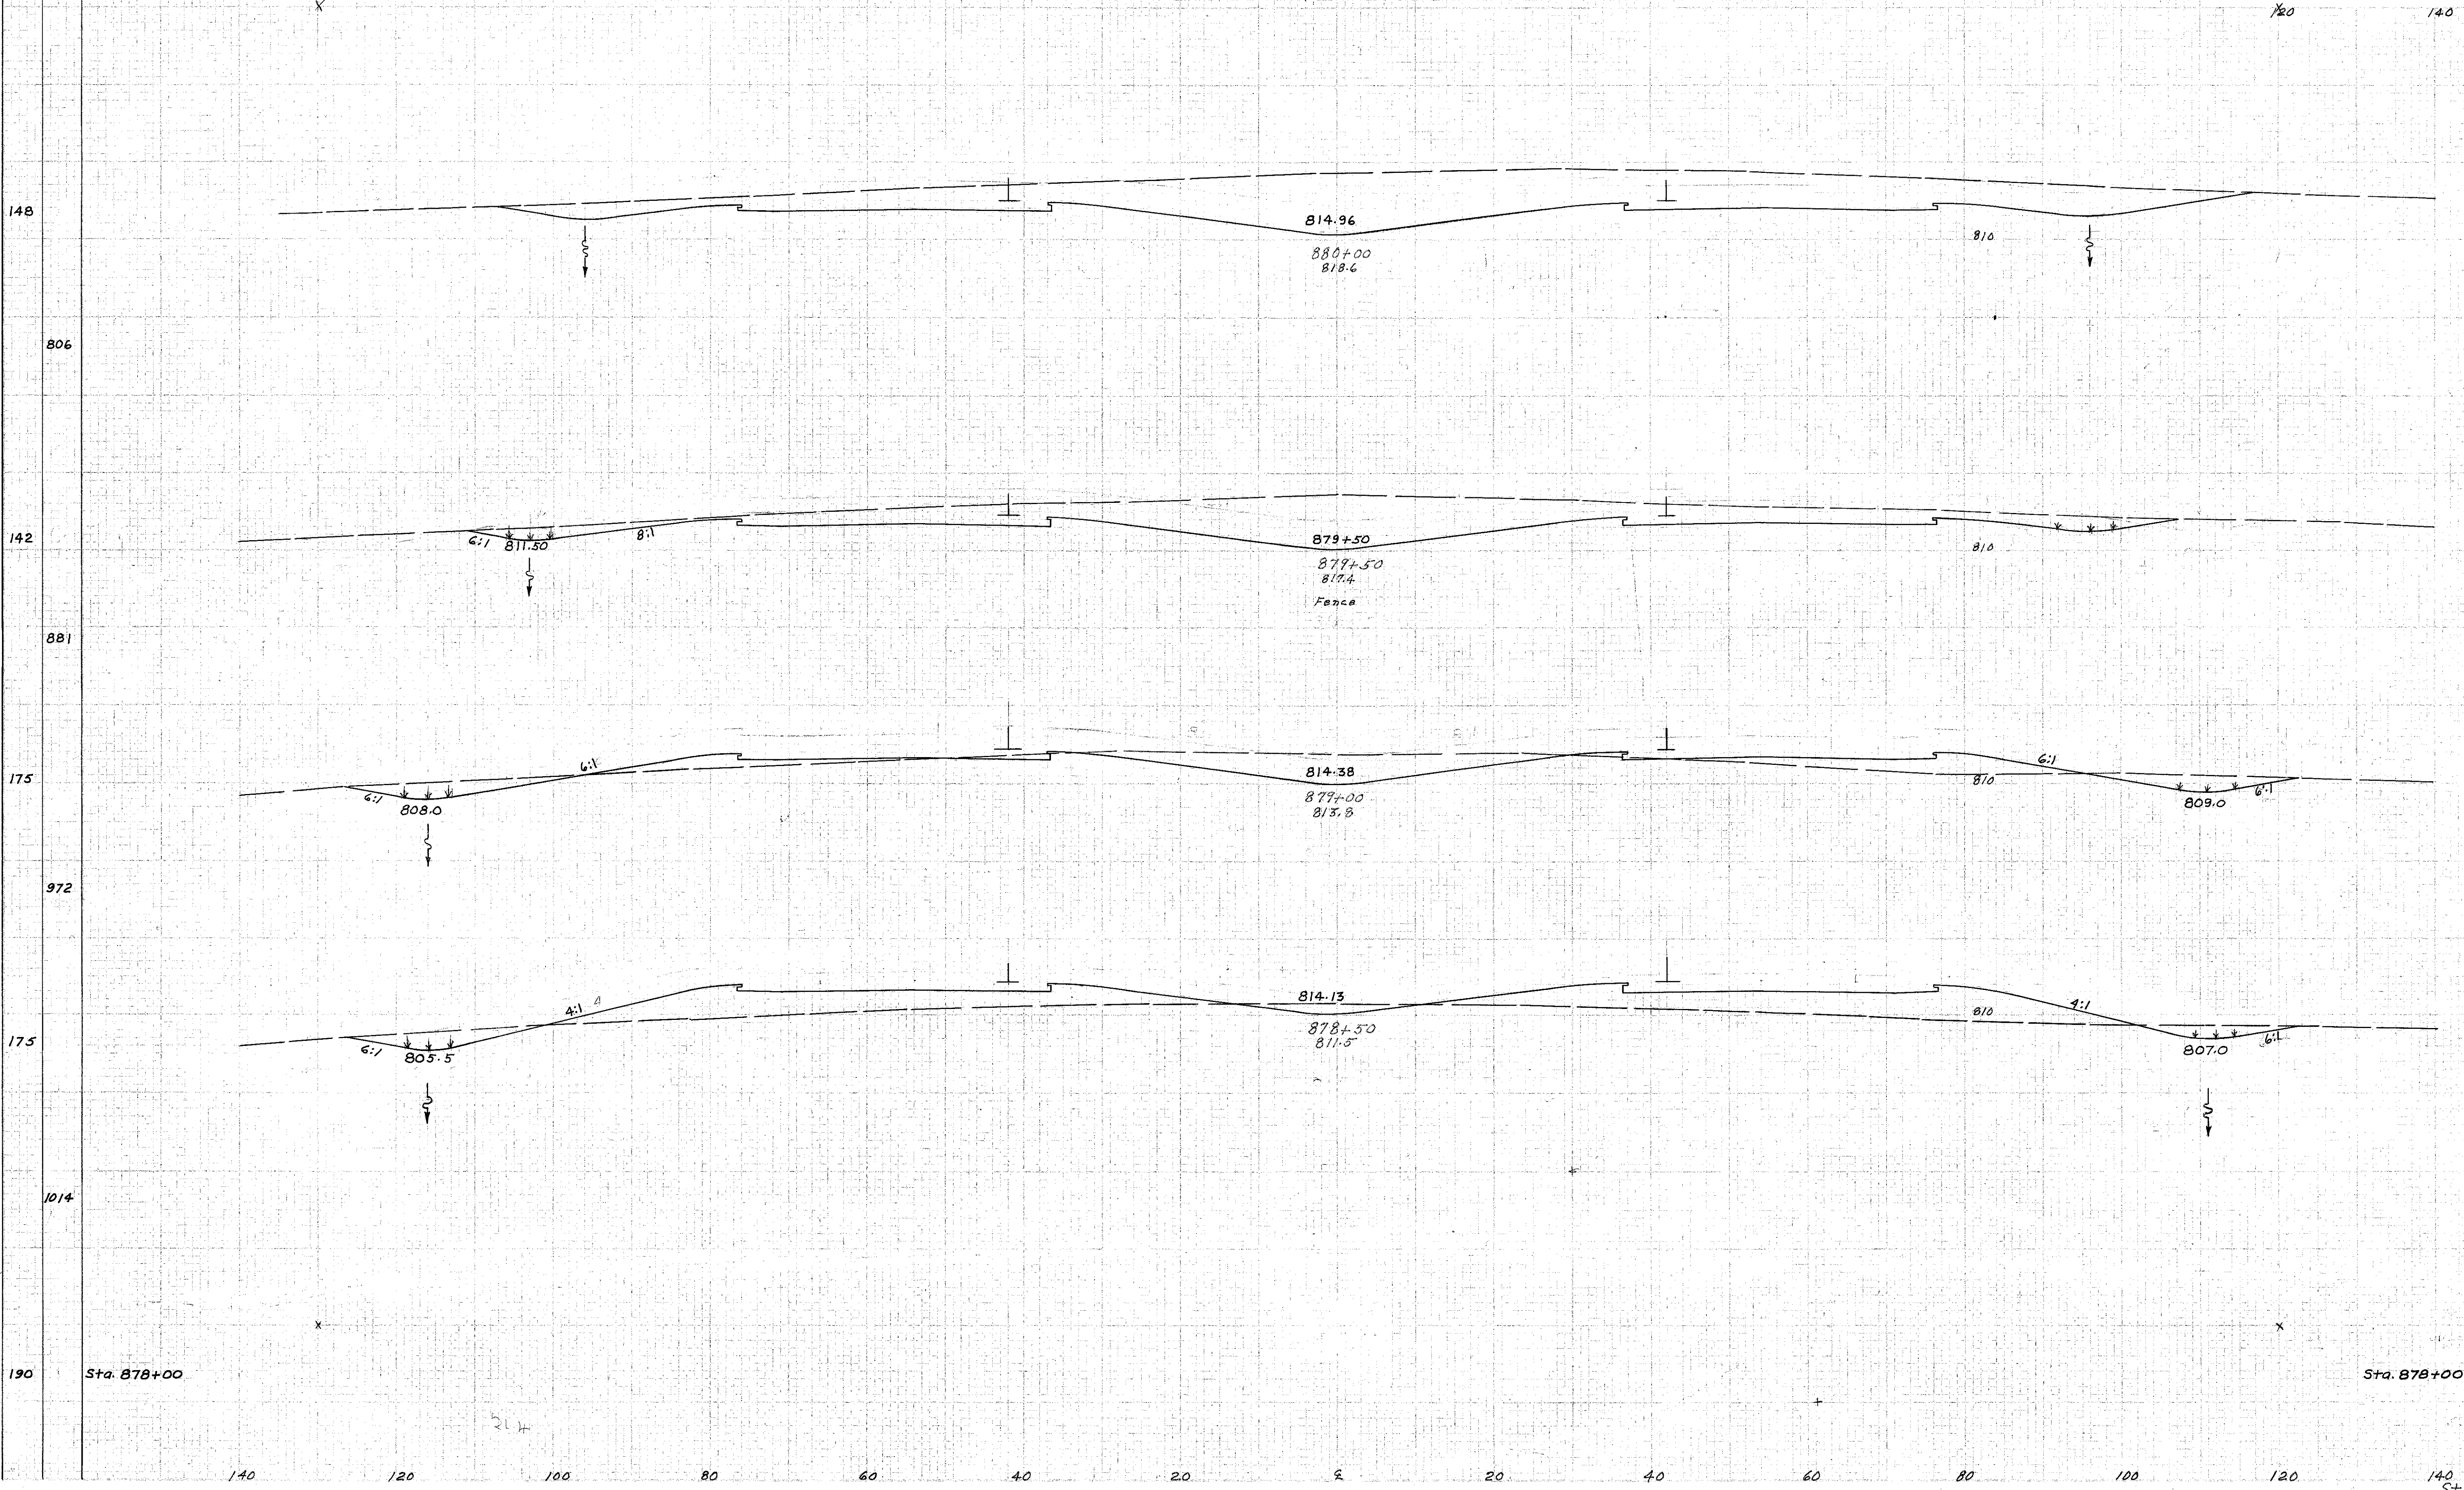

END AREA		CU. YDS.	
Cut	Fill	Cut	Fill
884			
	1377		
581	0		
	729	92	
206	99		
	267	494	
82	434		
	133	1069	
61	720		

road - 6-10-58
K.S.

Sta. 878+00 to 880+00