


SEEDING
CUB. YDS.
CUT
FILL

71
280
OHIO
ACI-1103 (29)

LAKE COUNTY
LAK-1-22.60

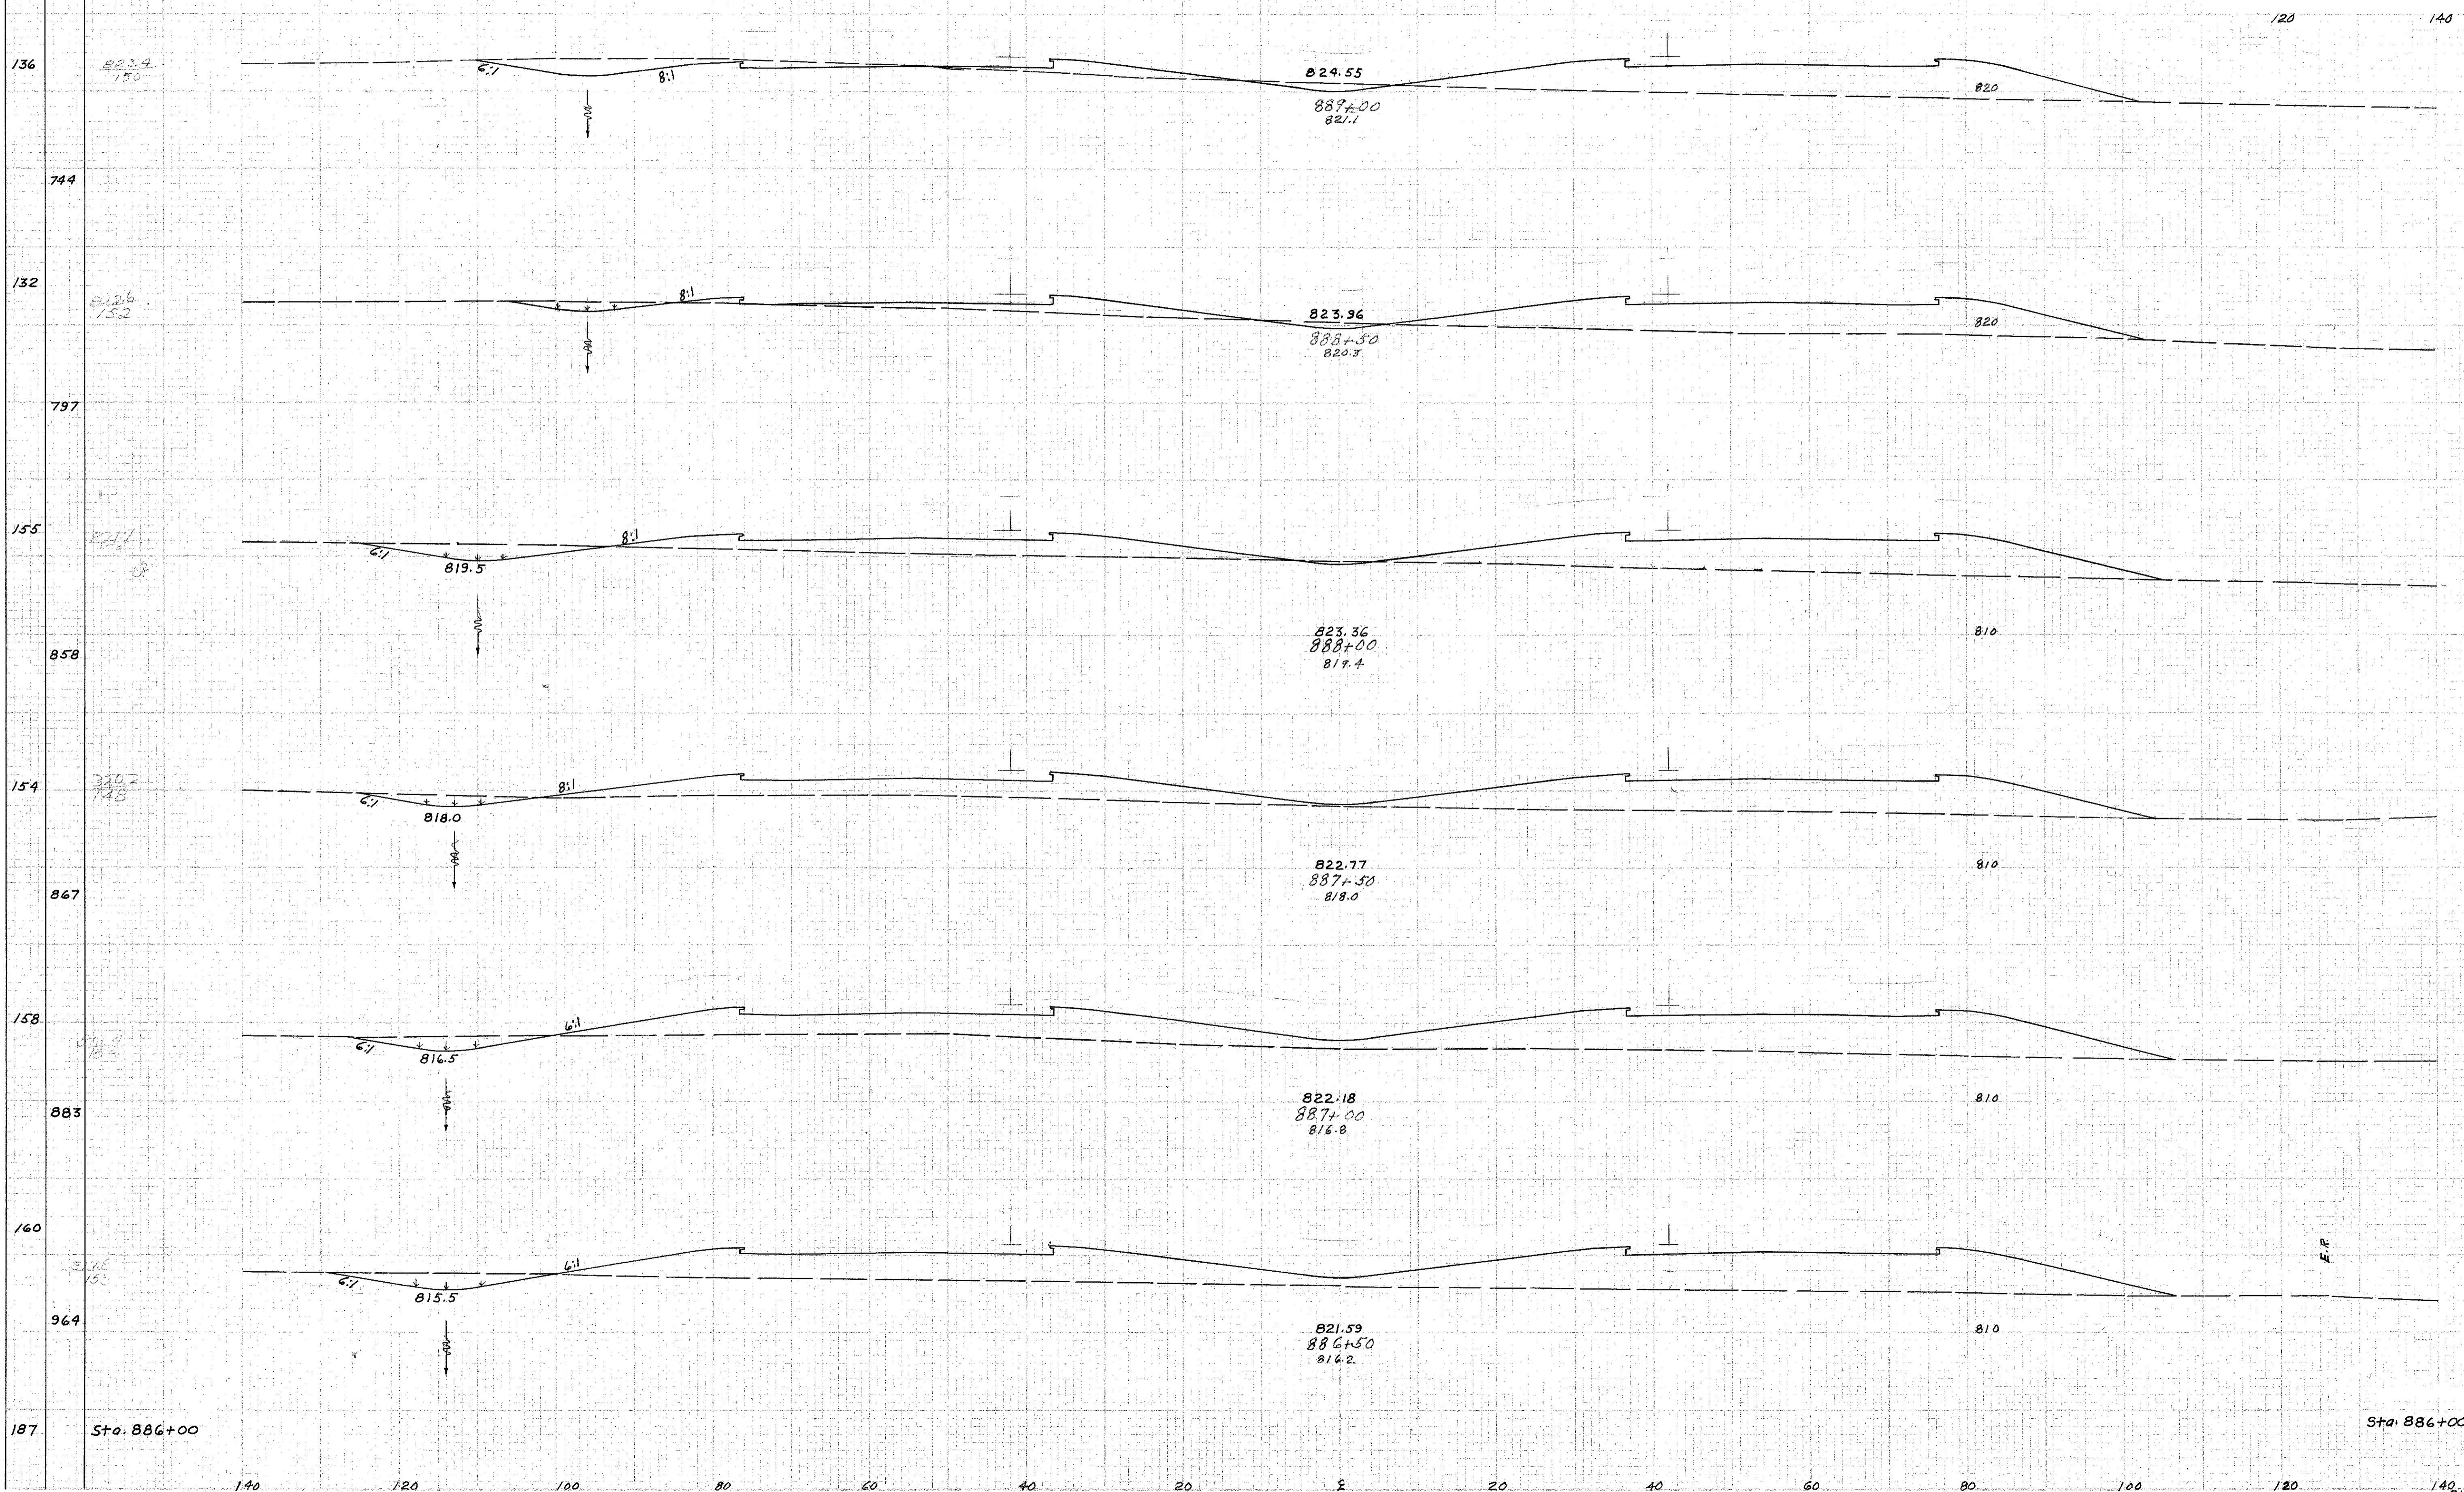

END AREA		CU. YDS.	
CUT	FILL	CUT	FILL
75	340		
		91	654
23	366		
		51	774
32	469		
		48	930
19	535		
		44	1114
28	668		
		62	1298
38	733		
		63	1379
29	756		

read back 6-11-58
✓ F.S.

Sta. 886+50 to 887+00