


LAKE COUNTY  
LAK- I- 22.60

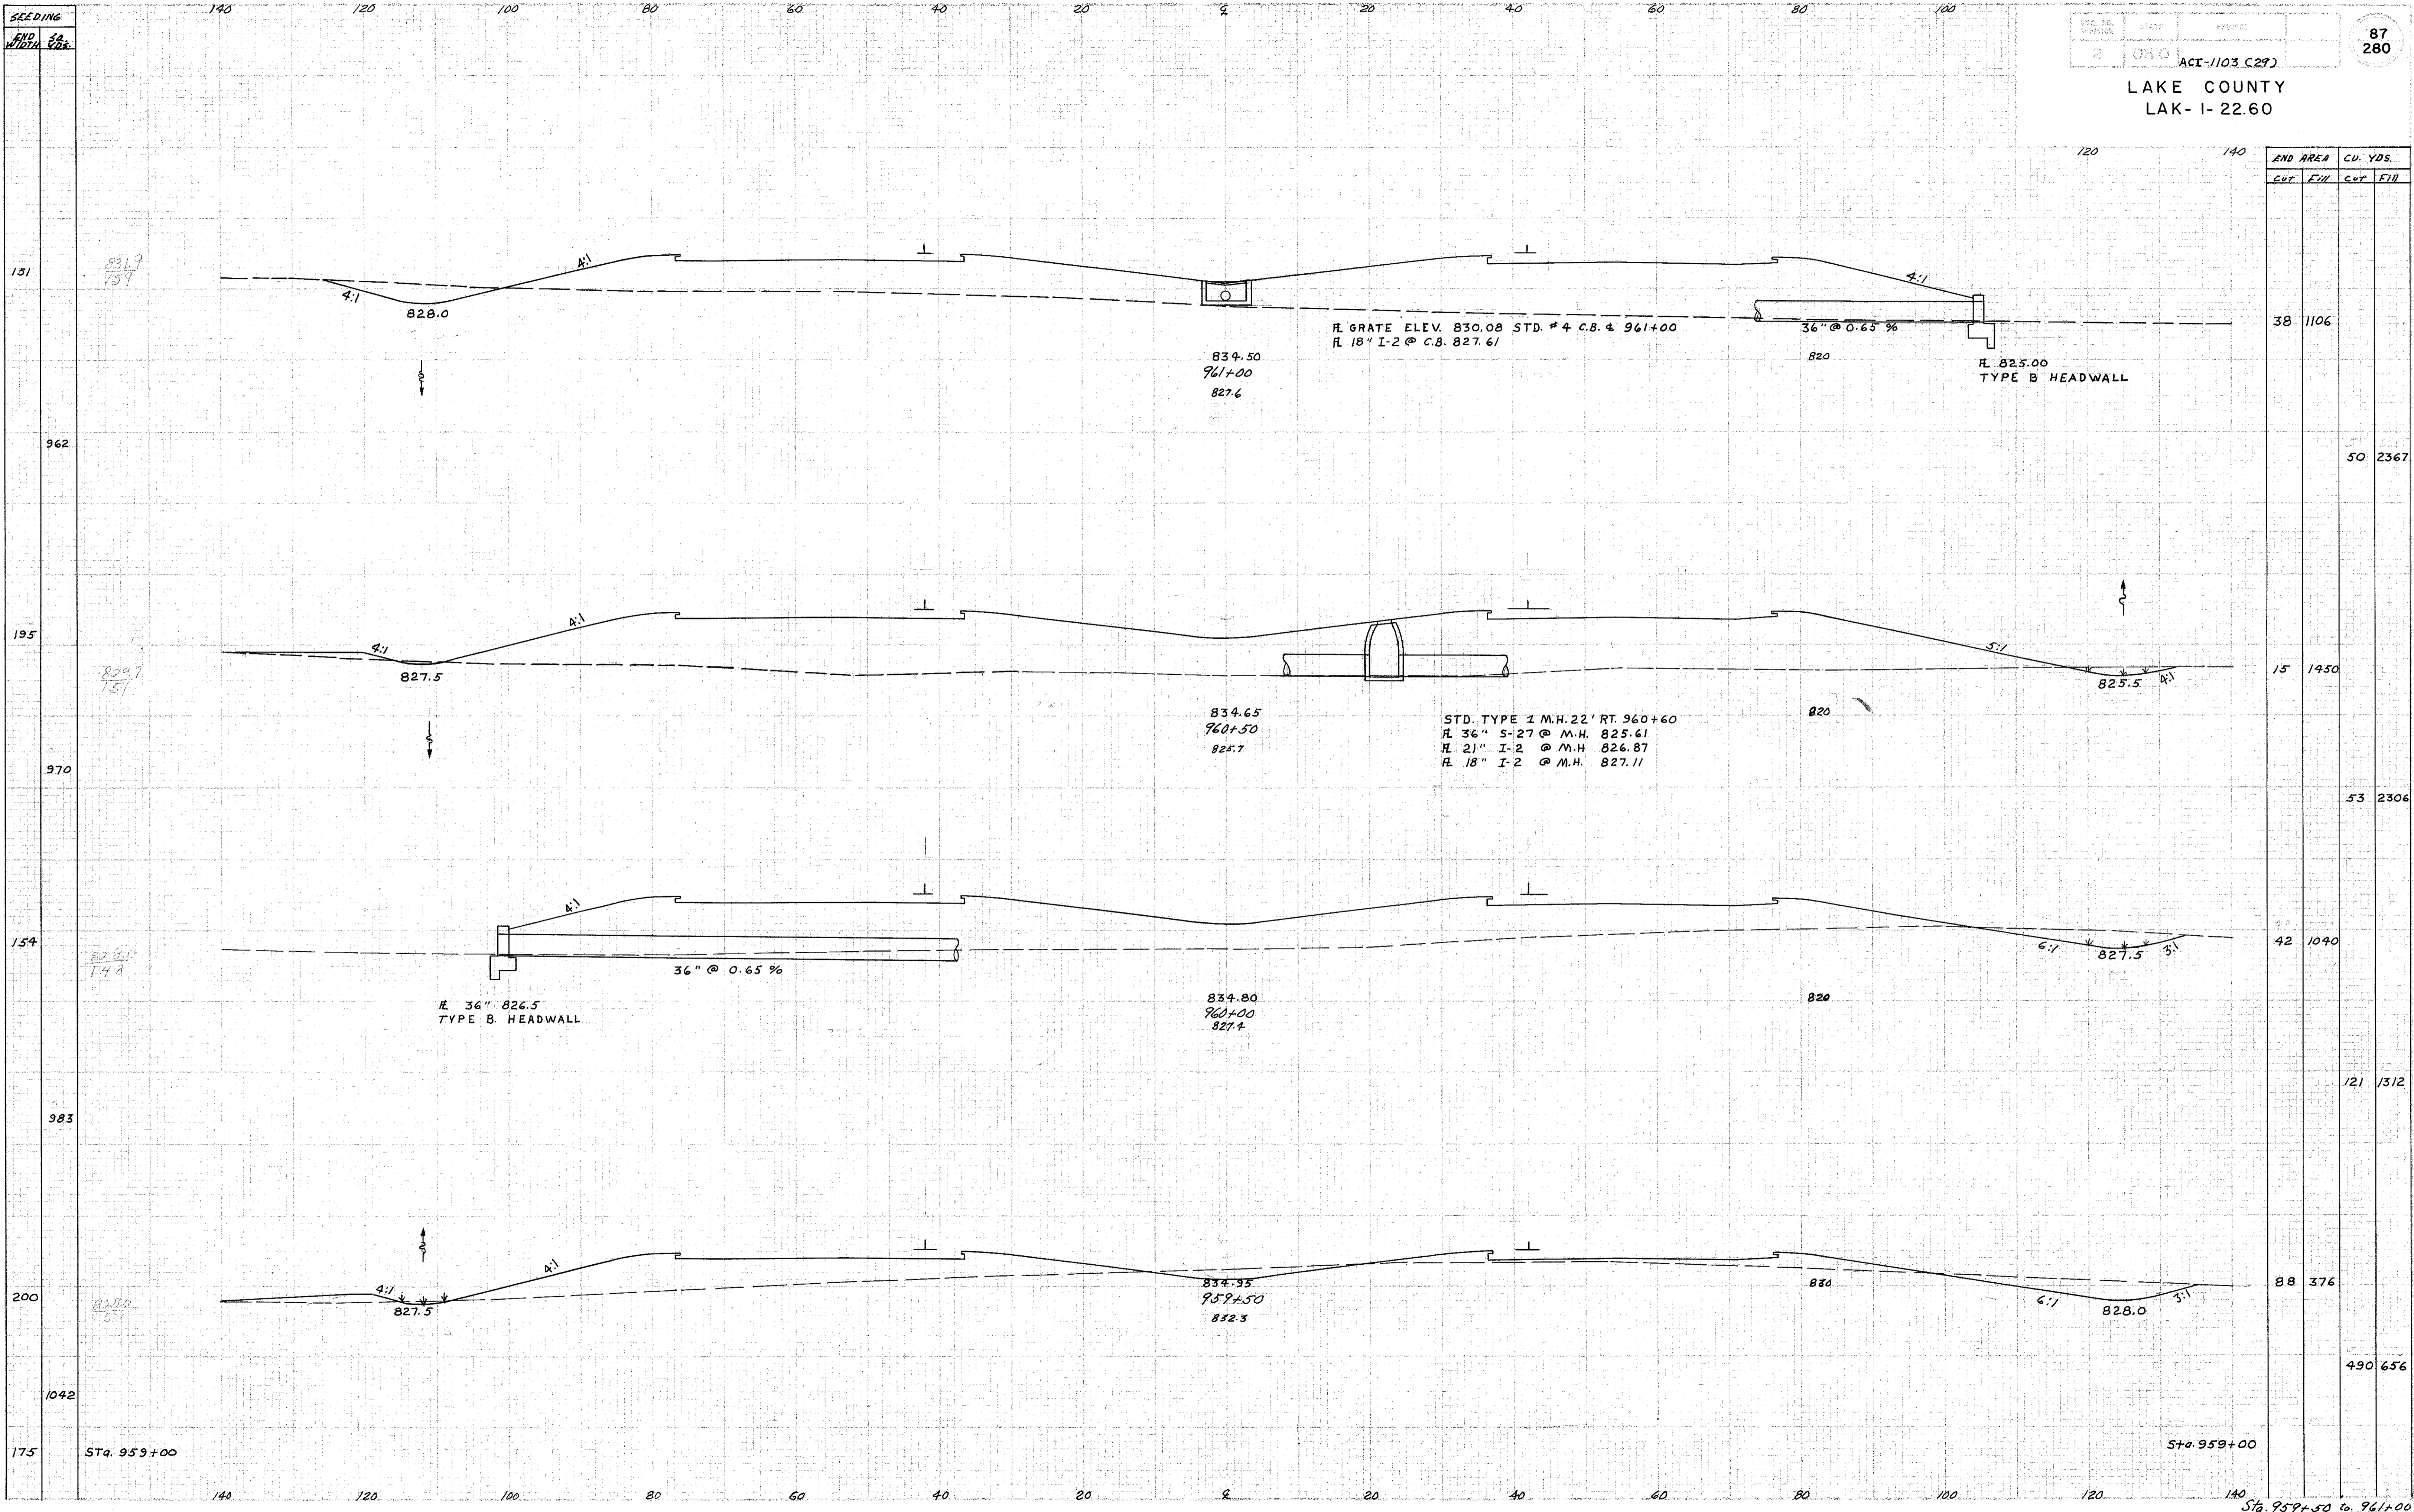

END AREA		CU. YDS.	
CUT	FILL	CUT	FILL
38		1106	
	50		2367
15		1450	
	53		2306
42		1090	
	121		1312
88		376	
	490		656

Handwritten note: 2015-521-53 and other illegible scribbles.

Sta. 959+50 to 961+00