


LAKE COUNTY  
LAK-1-22.60

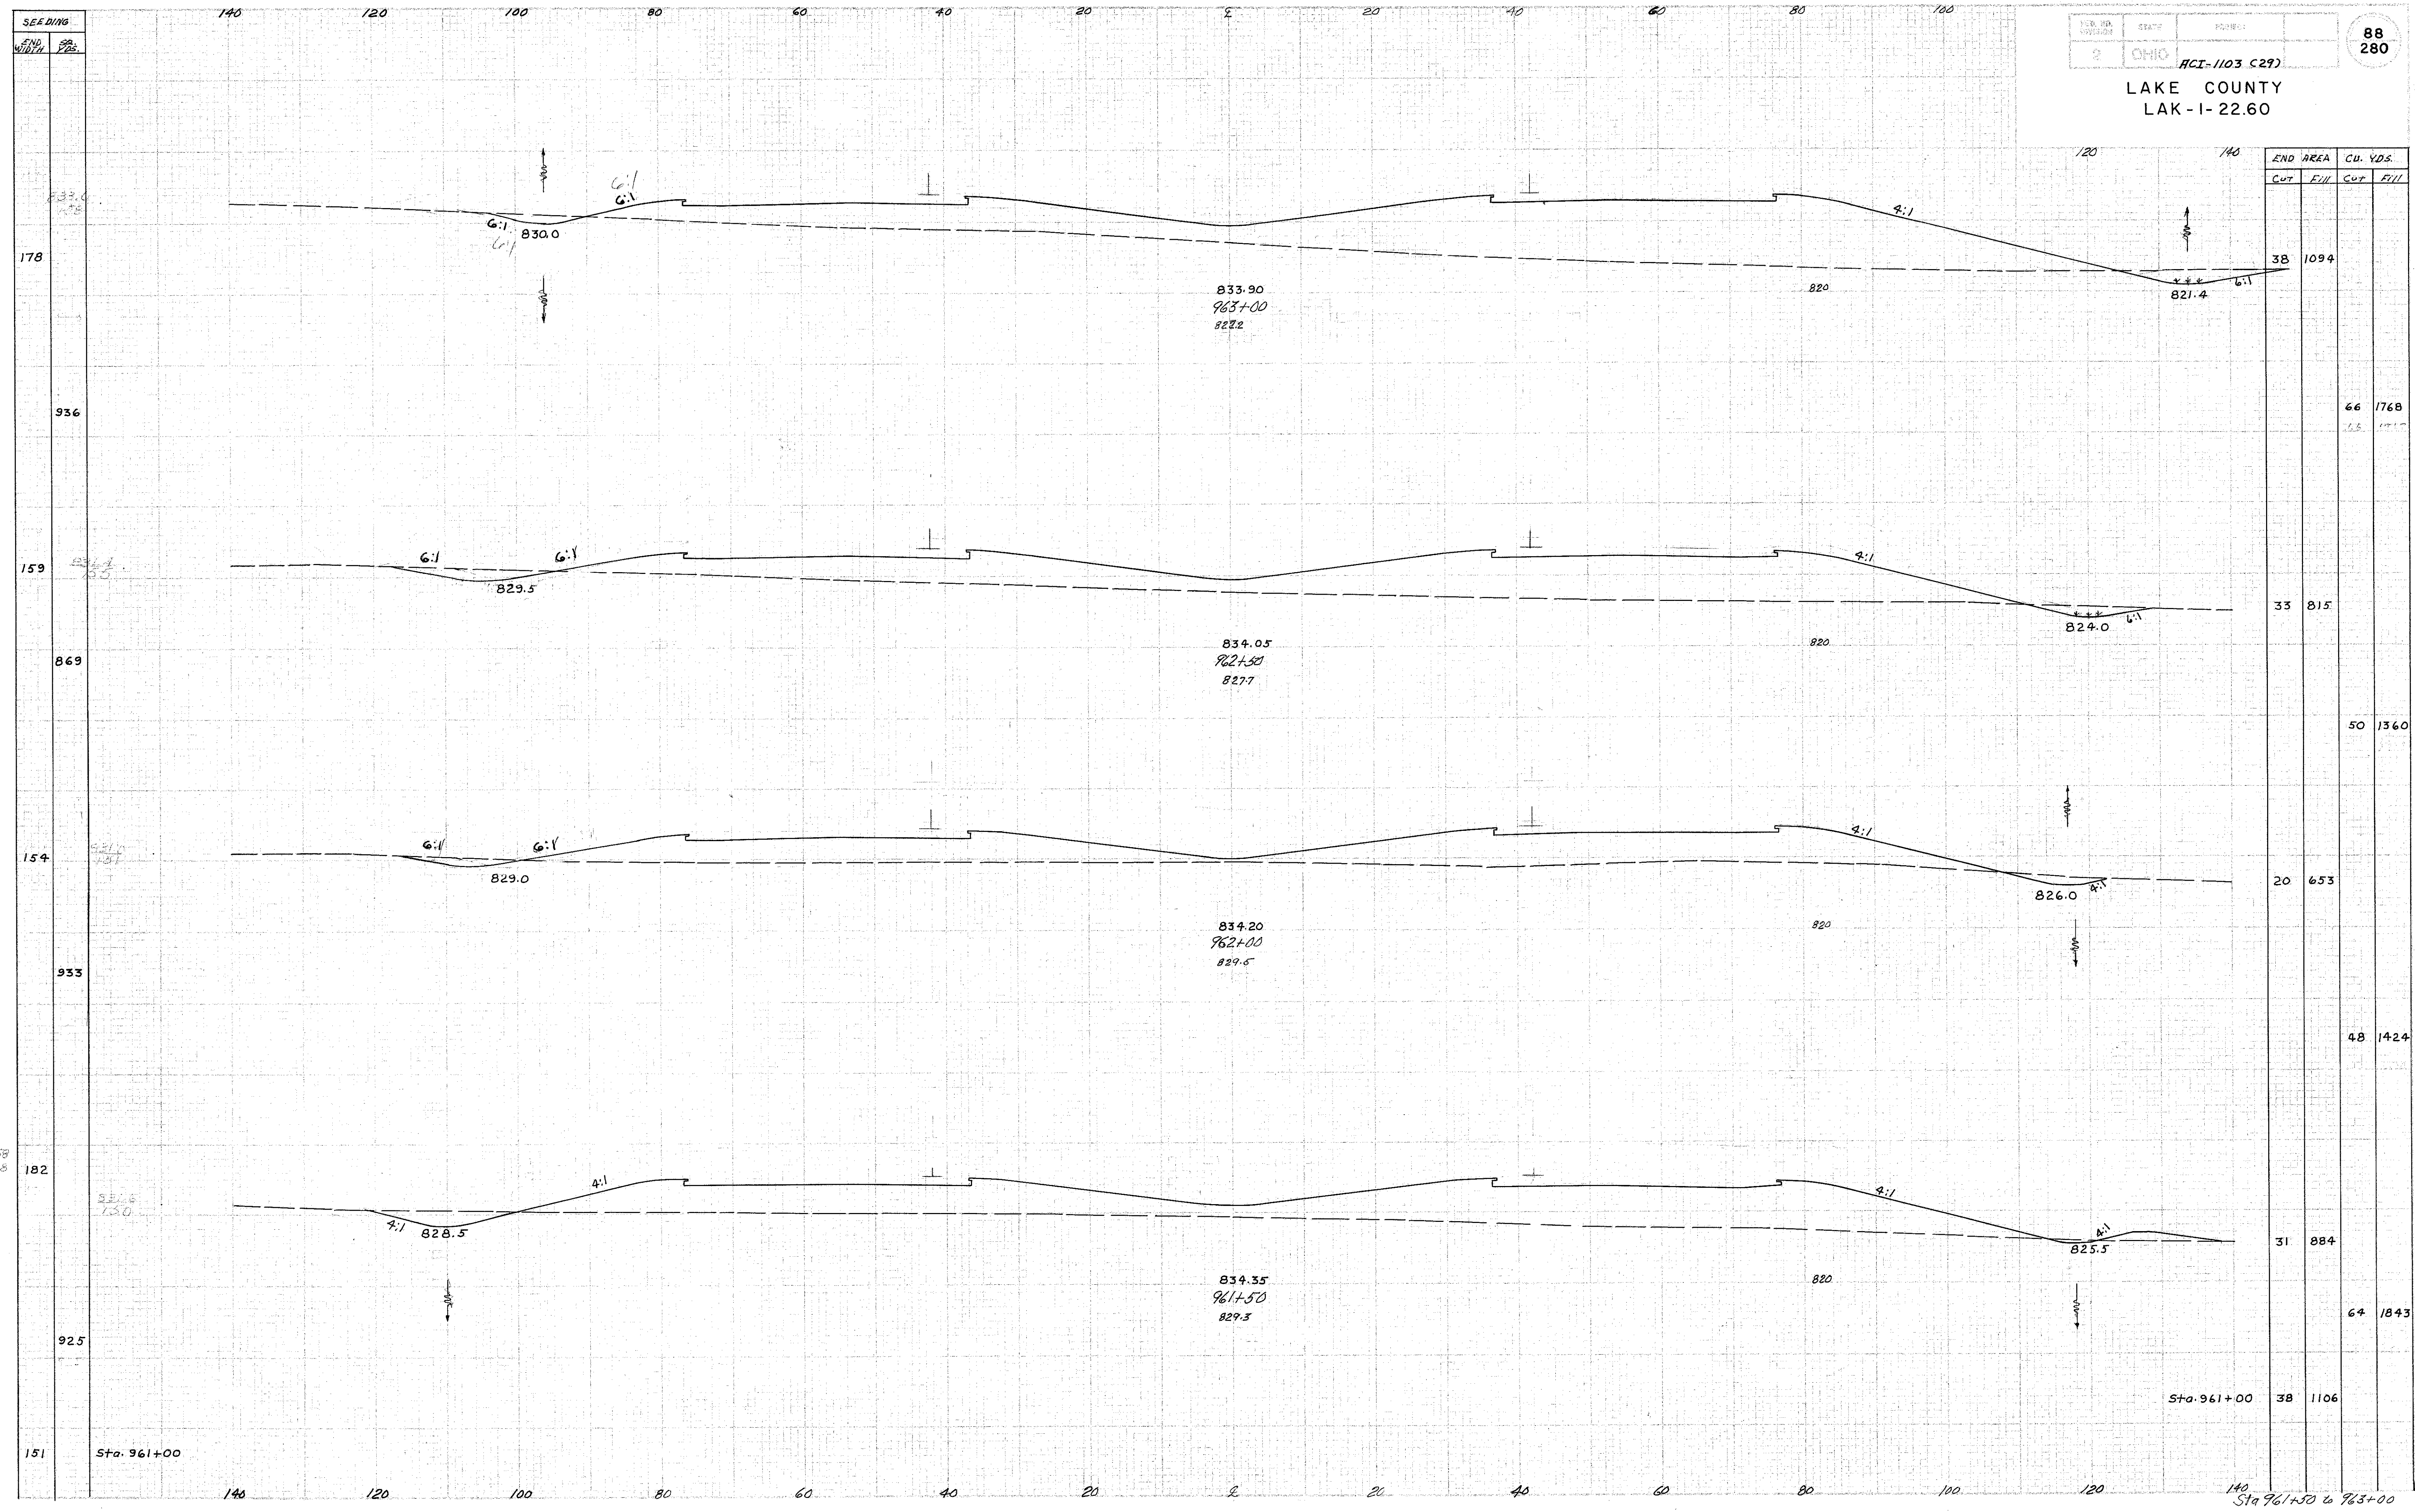

END AREA		CU. YDS.	
CUT	FILL	CUT	FILL
38	1094	66	1768
33	815	50	1360
20	653	48	1424
31	884	64	1843
38	1106		

check DF 6-12-58  
✓ DM 6-12-58

Sta. 961+00  
Sta. 961+50 to 963+00