


SEEDING
END STA.
SS.

LAKE COUNTY
LAK-1-22.60

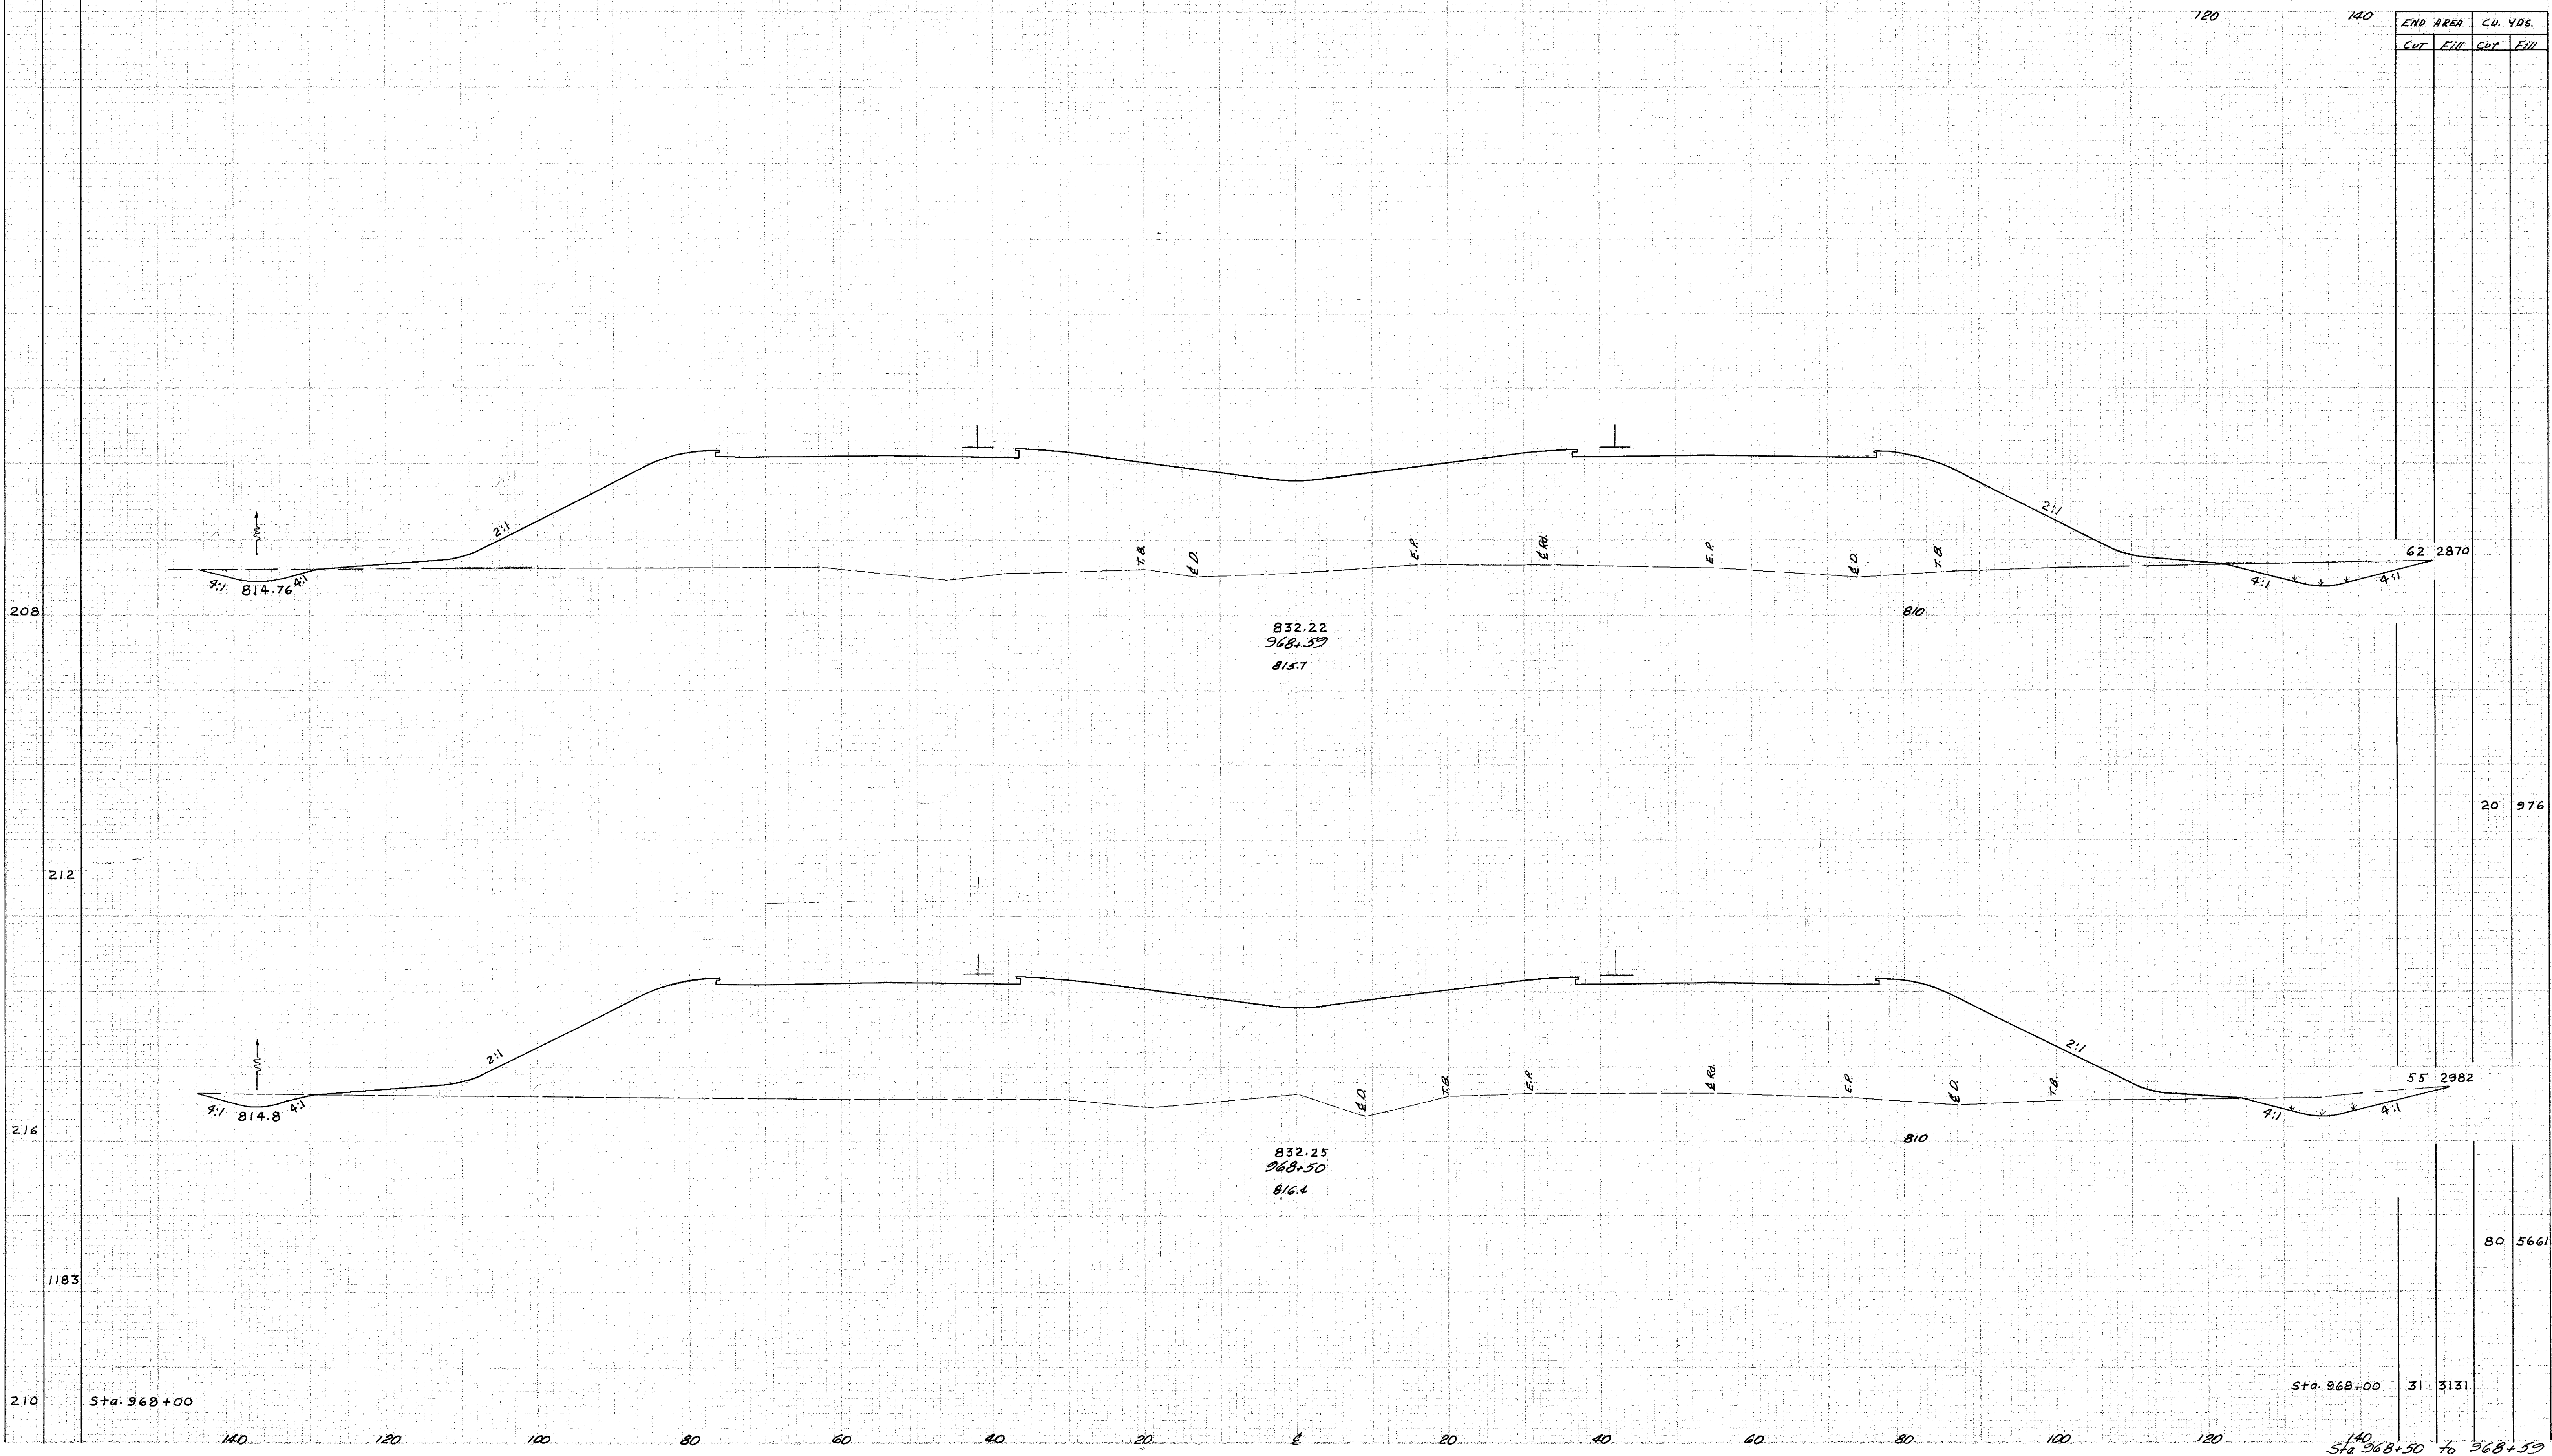

| END AREA | | CU. YDS. | |
|----------|------|----------|------|
| CUT | FILL | CUT | FILL |

| | | | |
|----|------|--|--|
| 62 | 2870 | | |
| 20 | 976 | | |
| 55 | 2982 | | |
| 80 | 5661 | | |
| 31 | 3131 | | |

Sta. 968+00

Sta. 968+00

Sta. 968+50 to 968+59