


SEEDING  
Width Sp/100

140 120 100 80 60 40 20 0 20 40 60 80 100

FORM NO.	STATE	PROJECT
2	OHIO	RCI-1103 (29)

100  
280

LAKE COUNTY  
LAK-1-22.60

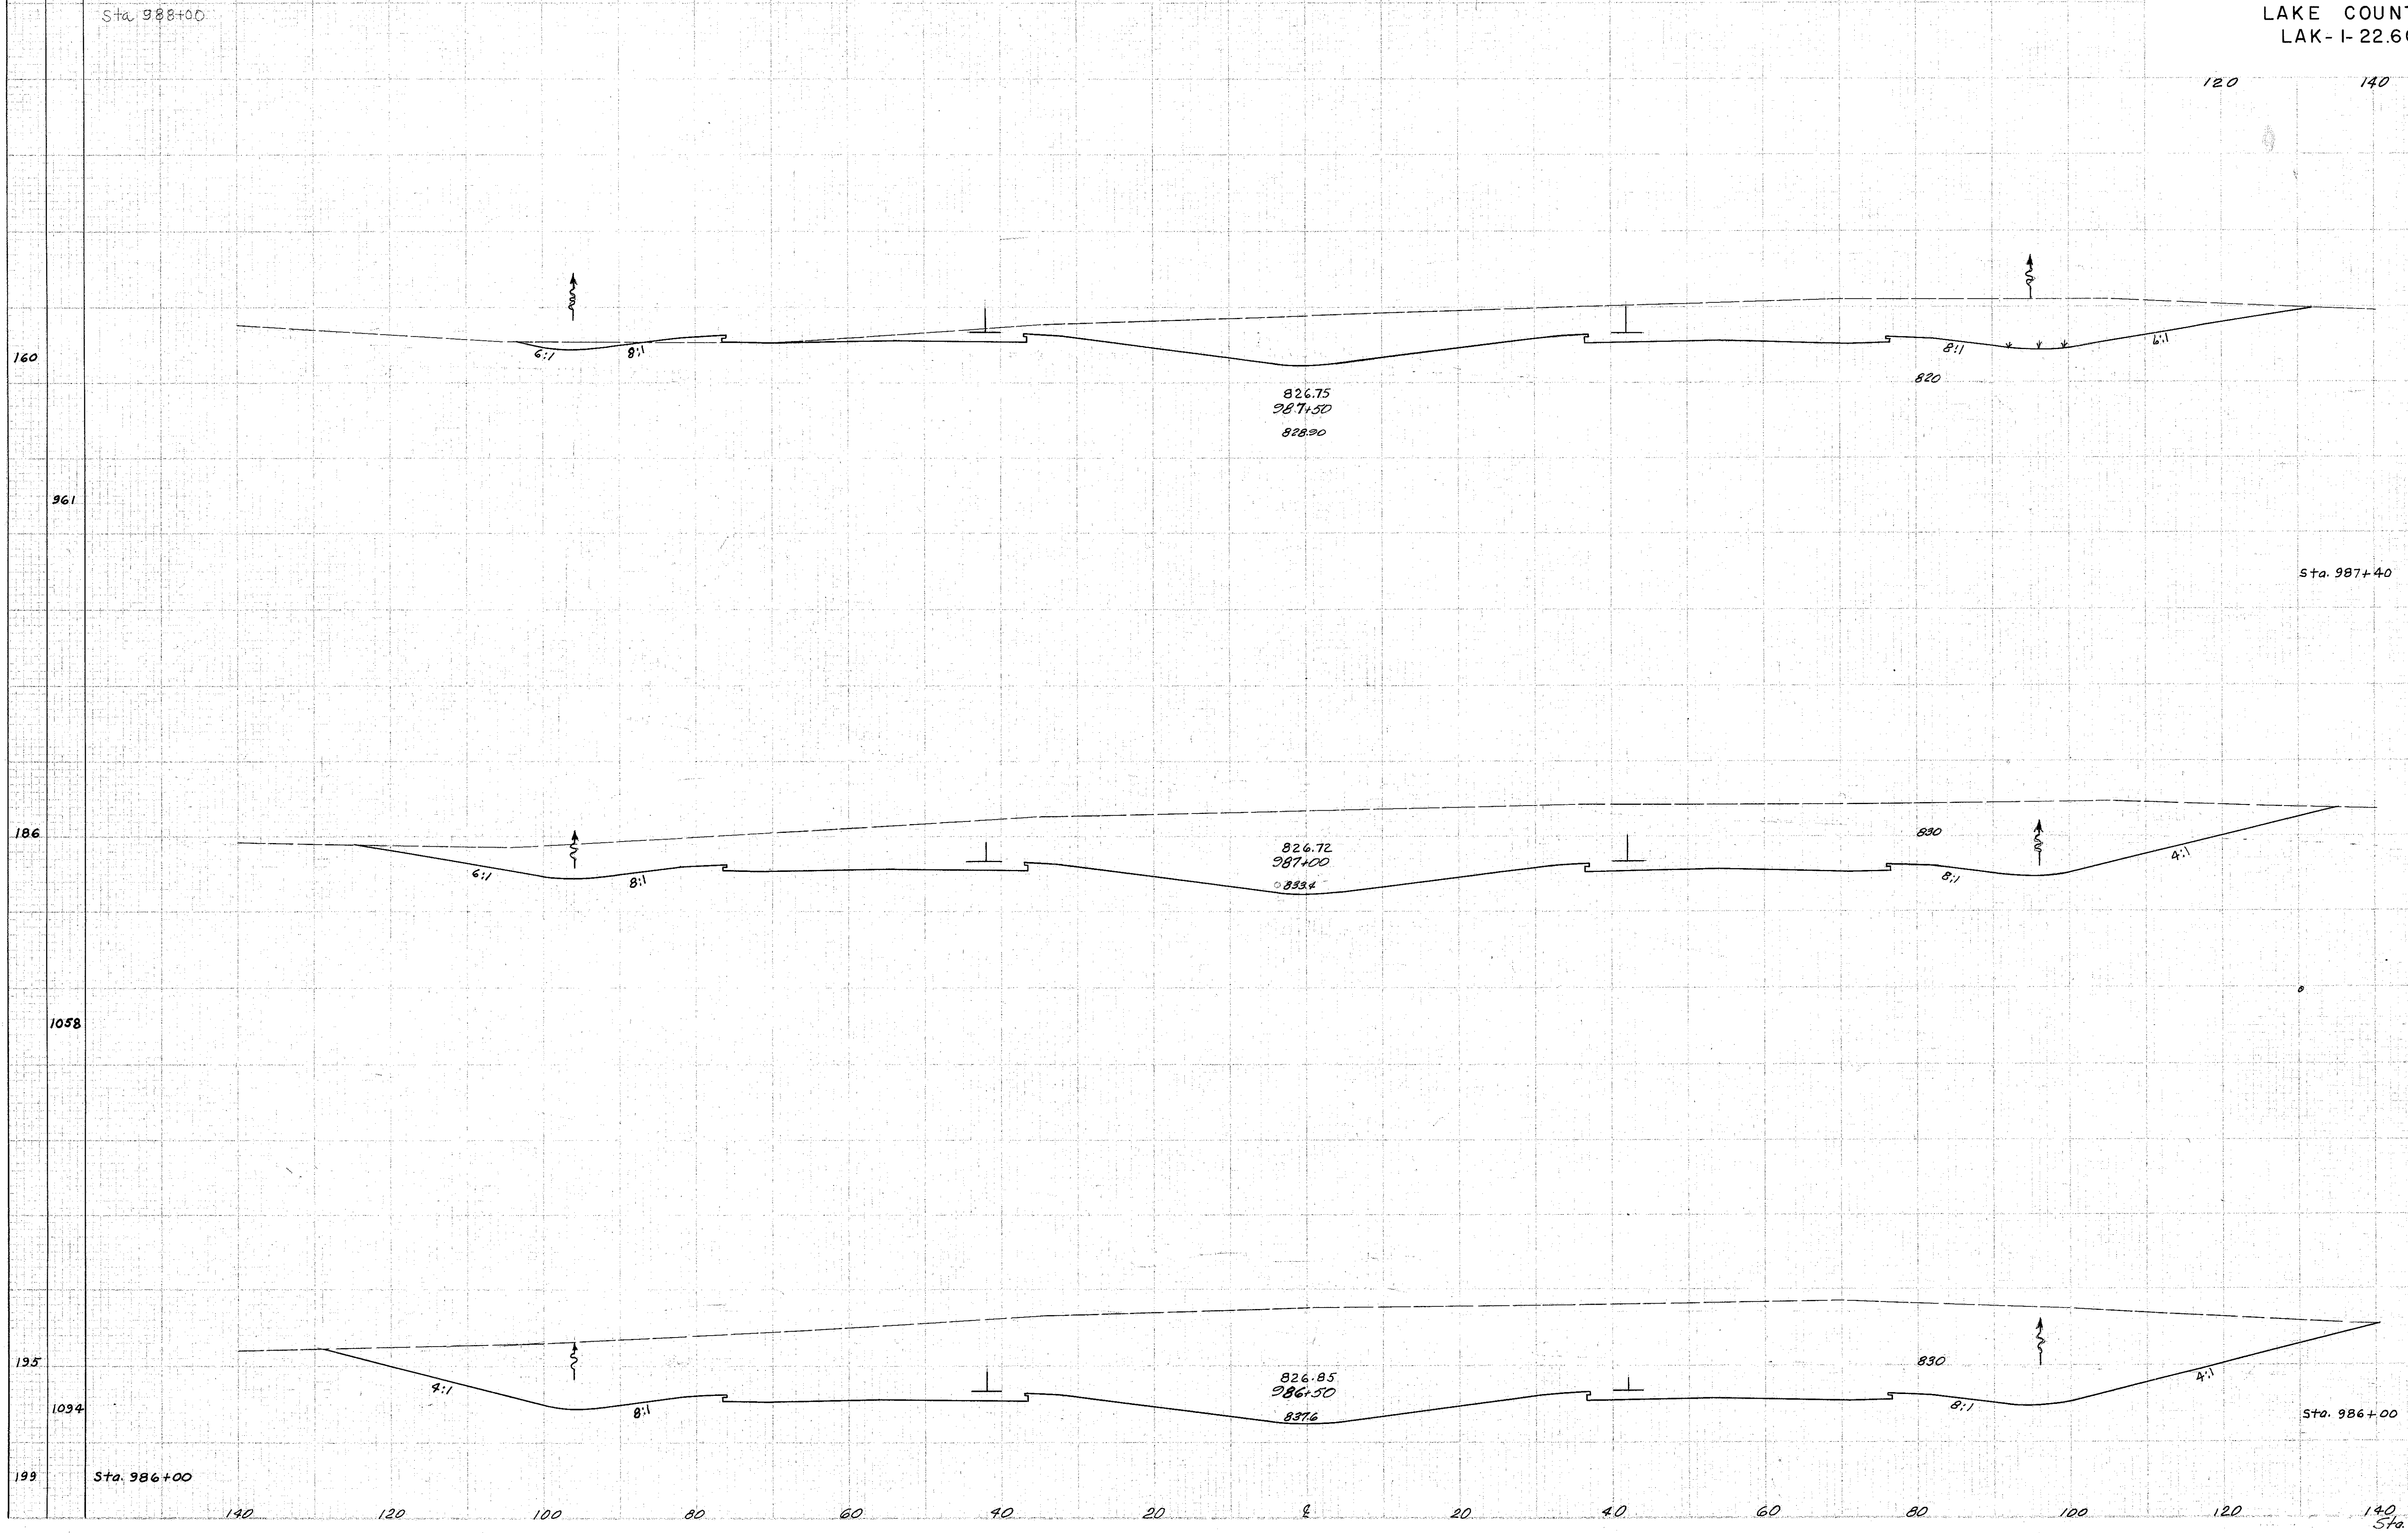

END AREA	CU. YDS.	
	Cut	Fill
825	7	
		342
1018	0	
		2080
1790		
		4125
2664		
		5433
3202		

2/16/53  
10/6-2-53

140  
Sta. 986+50 to 987+50