


SEEDING
 END WADH. SPS.

LAKE COUNTY
 LAK-1-22.60

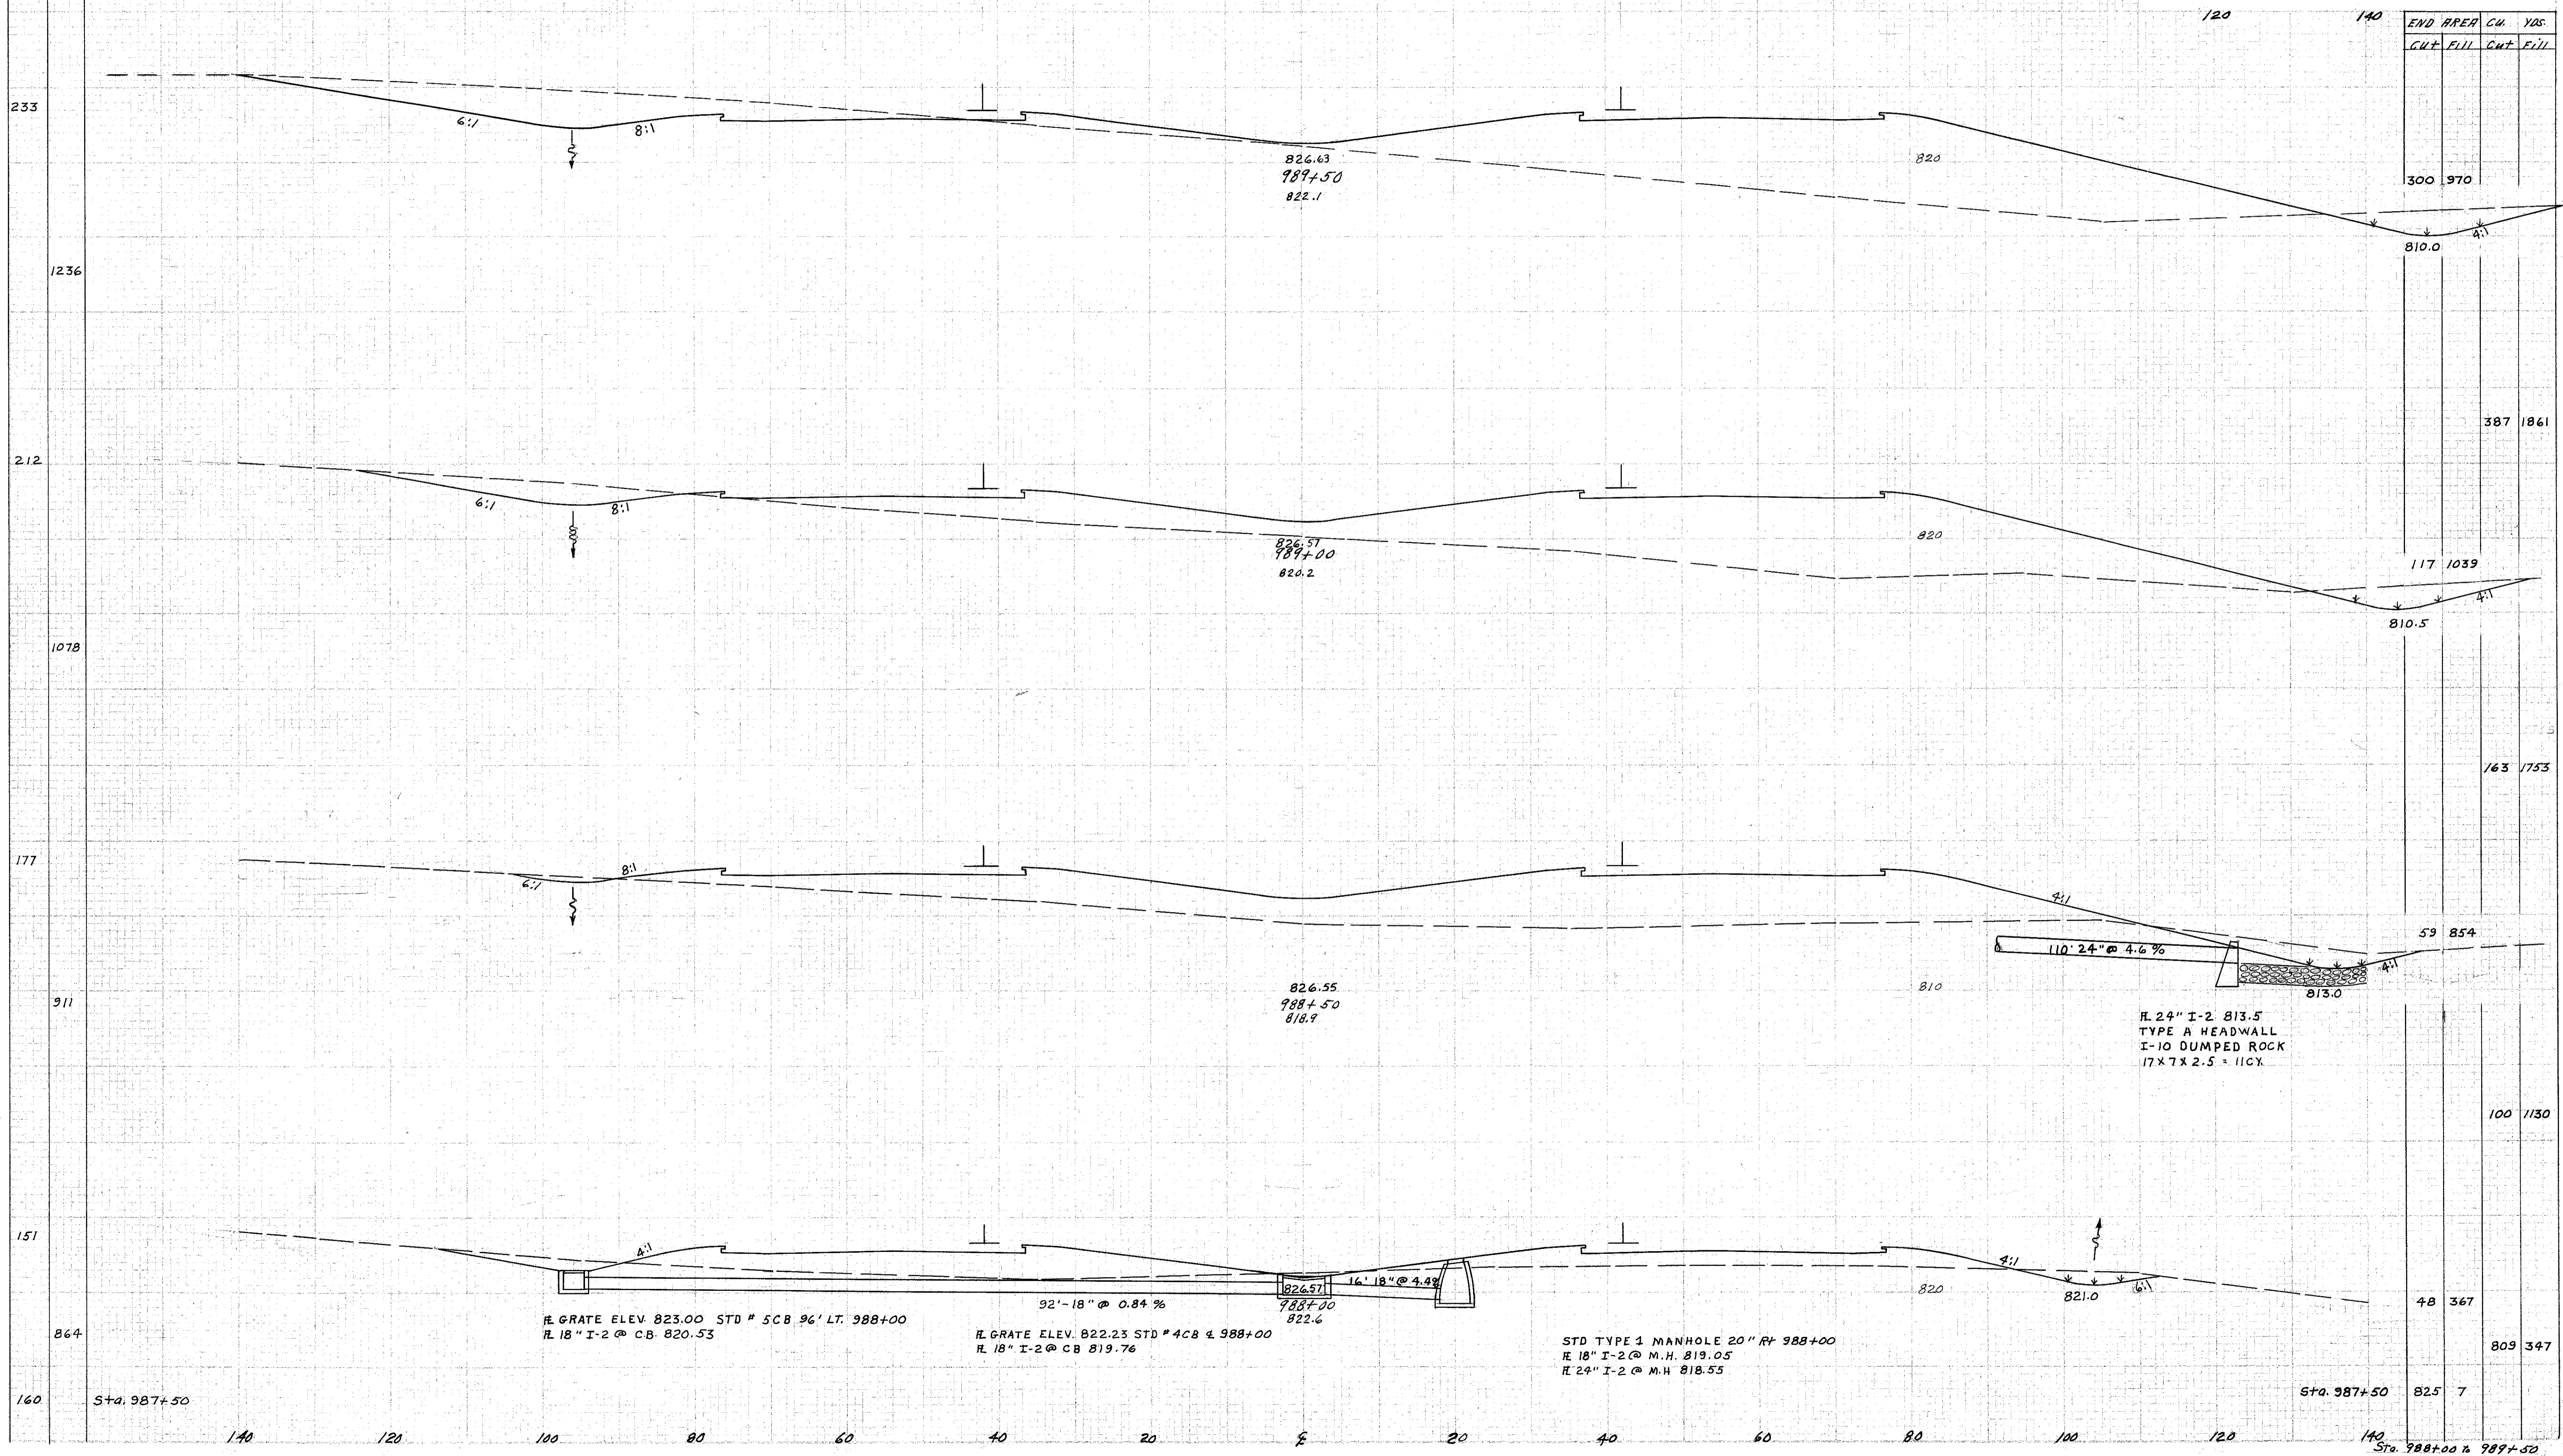

END AREA		CU. YDS.	
CUT	FILL	CUT	FILL
300	970		
387	1861		
163	1753		
59	854		
100	1130		
48	367		
809	347		
825	7		

Handwritten notes: 1/2" scale, 1/4" = 100', 1/8" = 50'

Sta. 988+00 to 989+50