


SEEDING  
570  
1000

NO. OF STATIONS	DATE	PROJECT
2	OHIO	PCI-1103 (29)

114  
280

LAKE COUNTY  
LAK-I-22.60

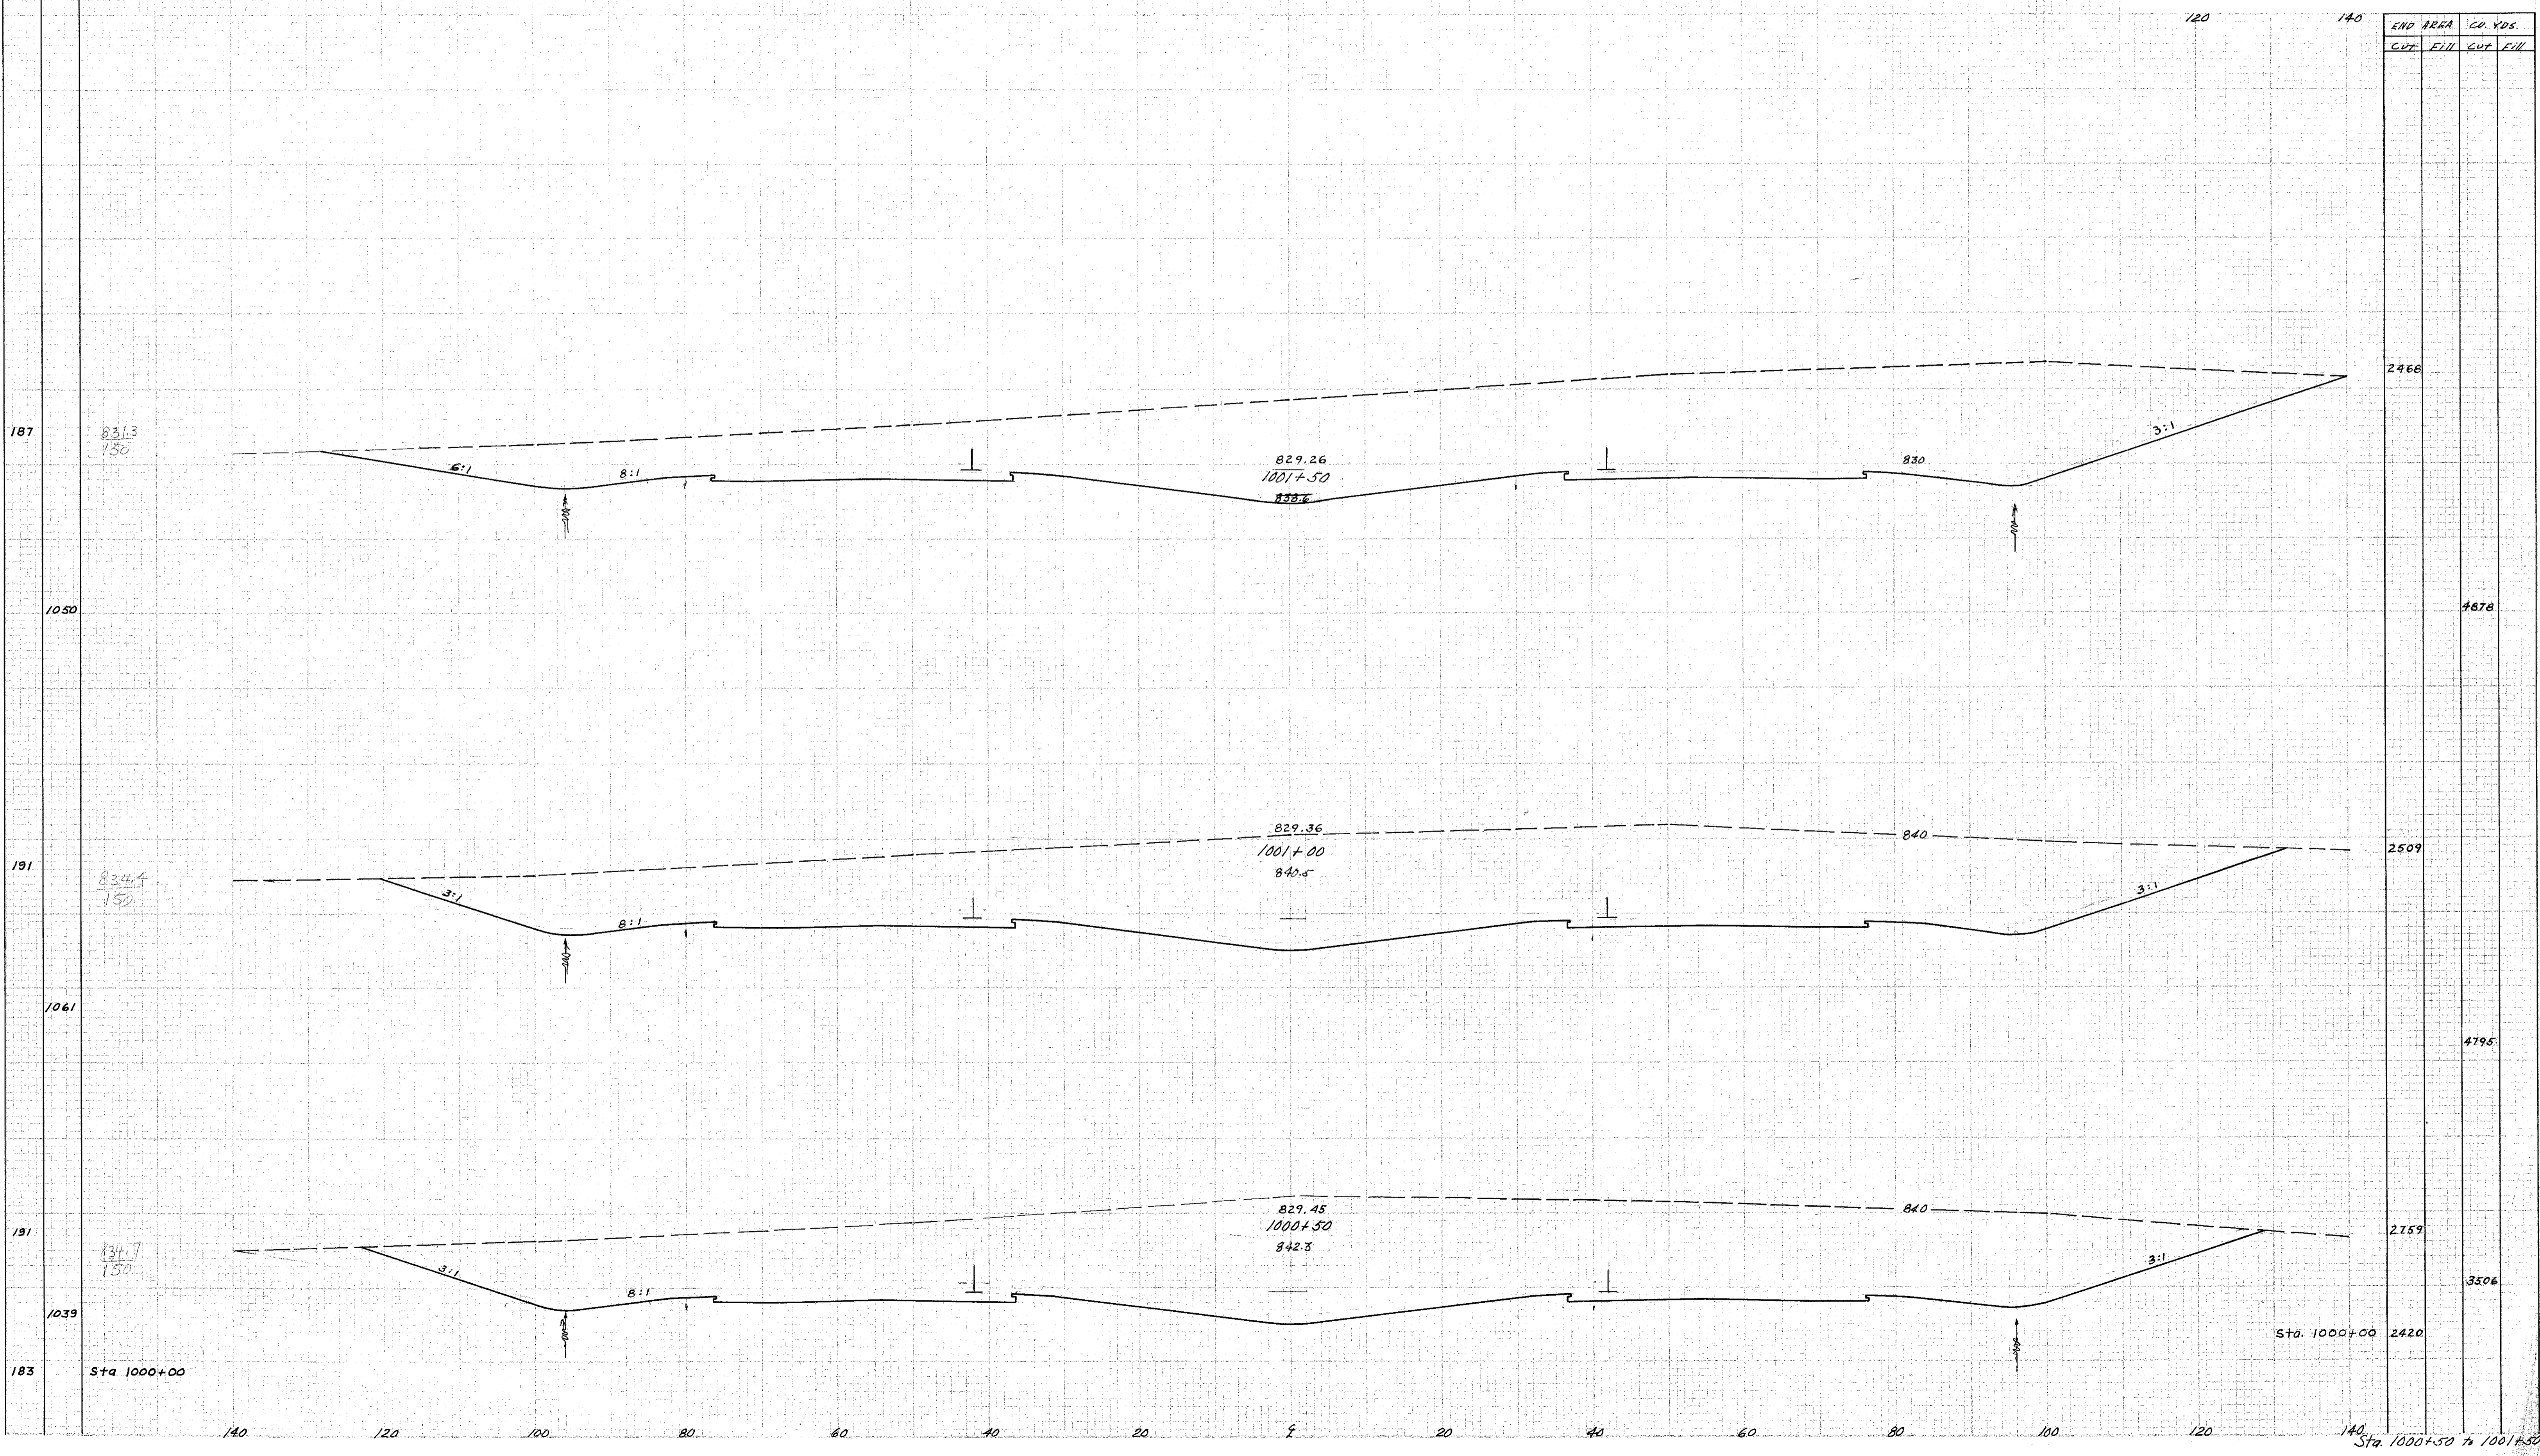

67258 Ave