


SEEDING
END
WATER YDS.

LAKE COUNTY
LAK-1-22.60

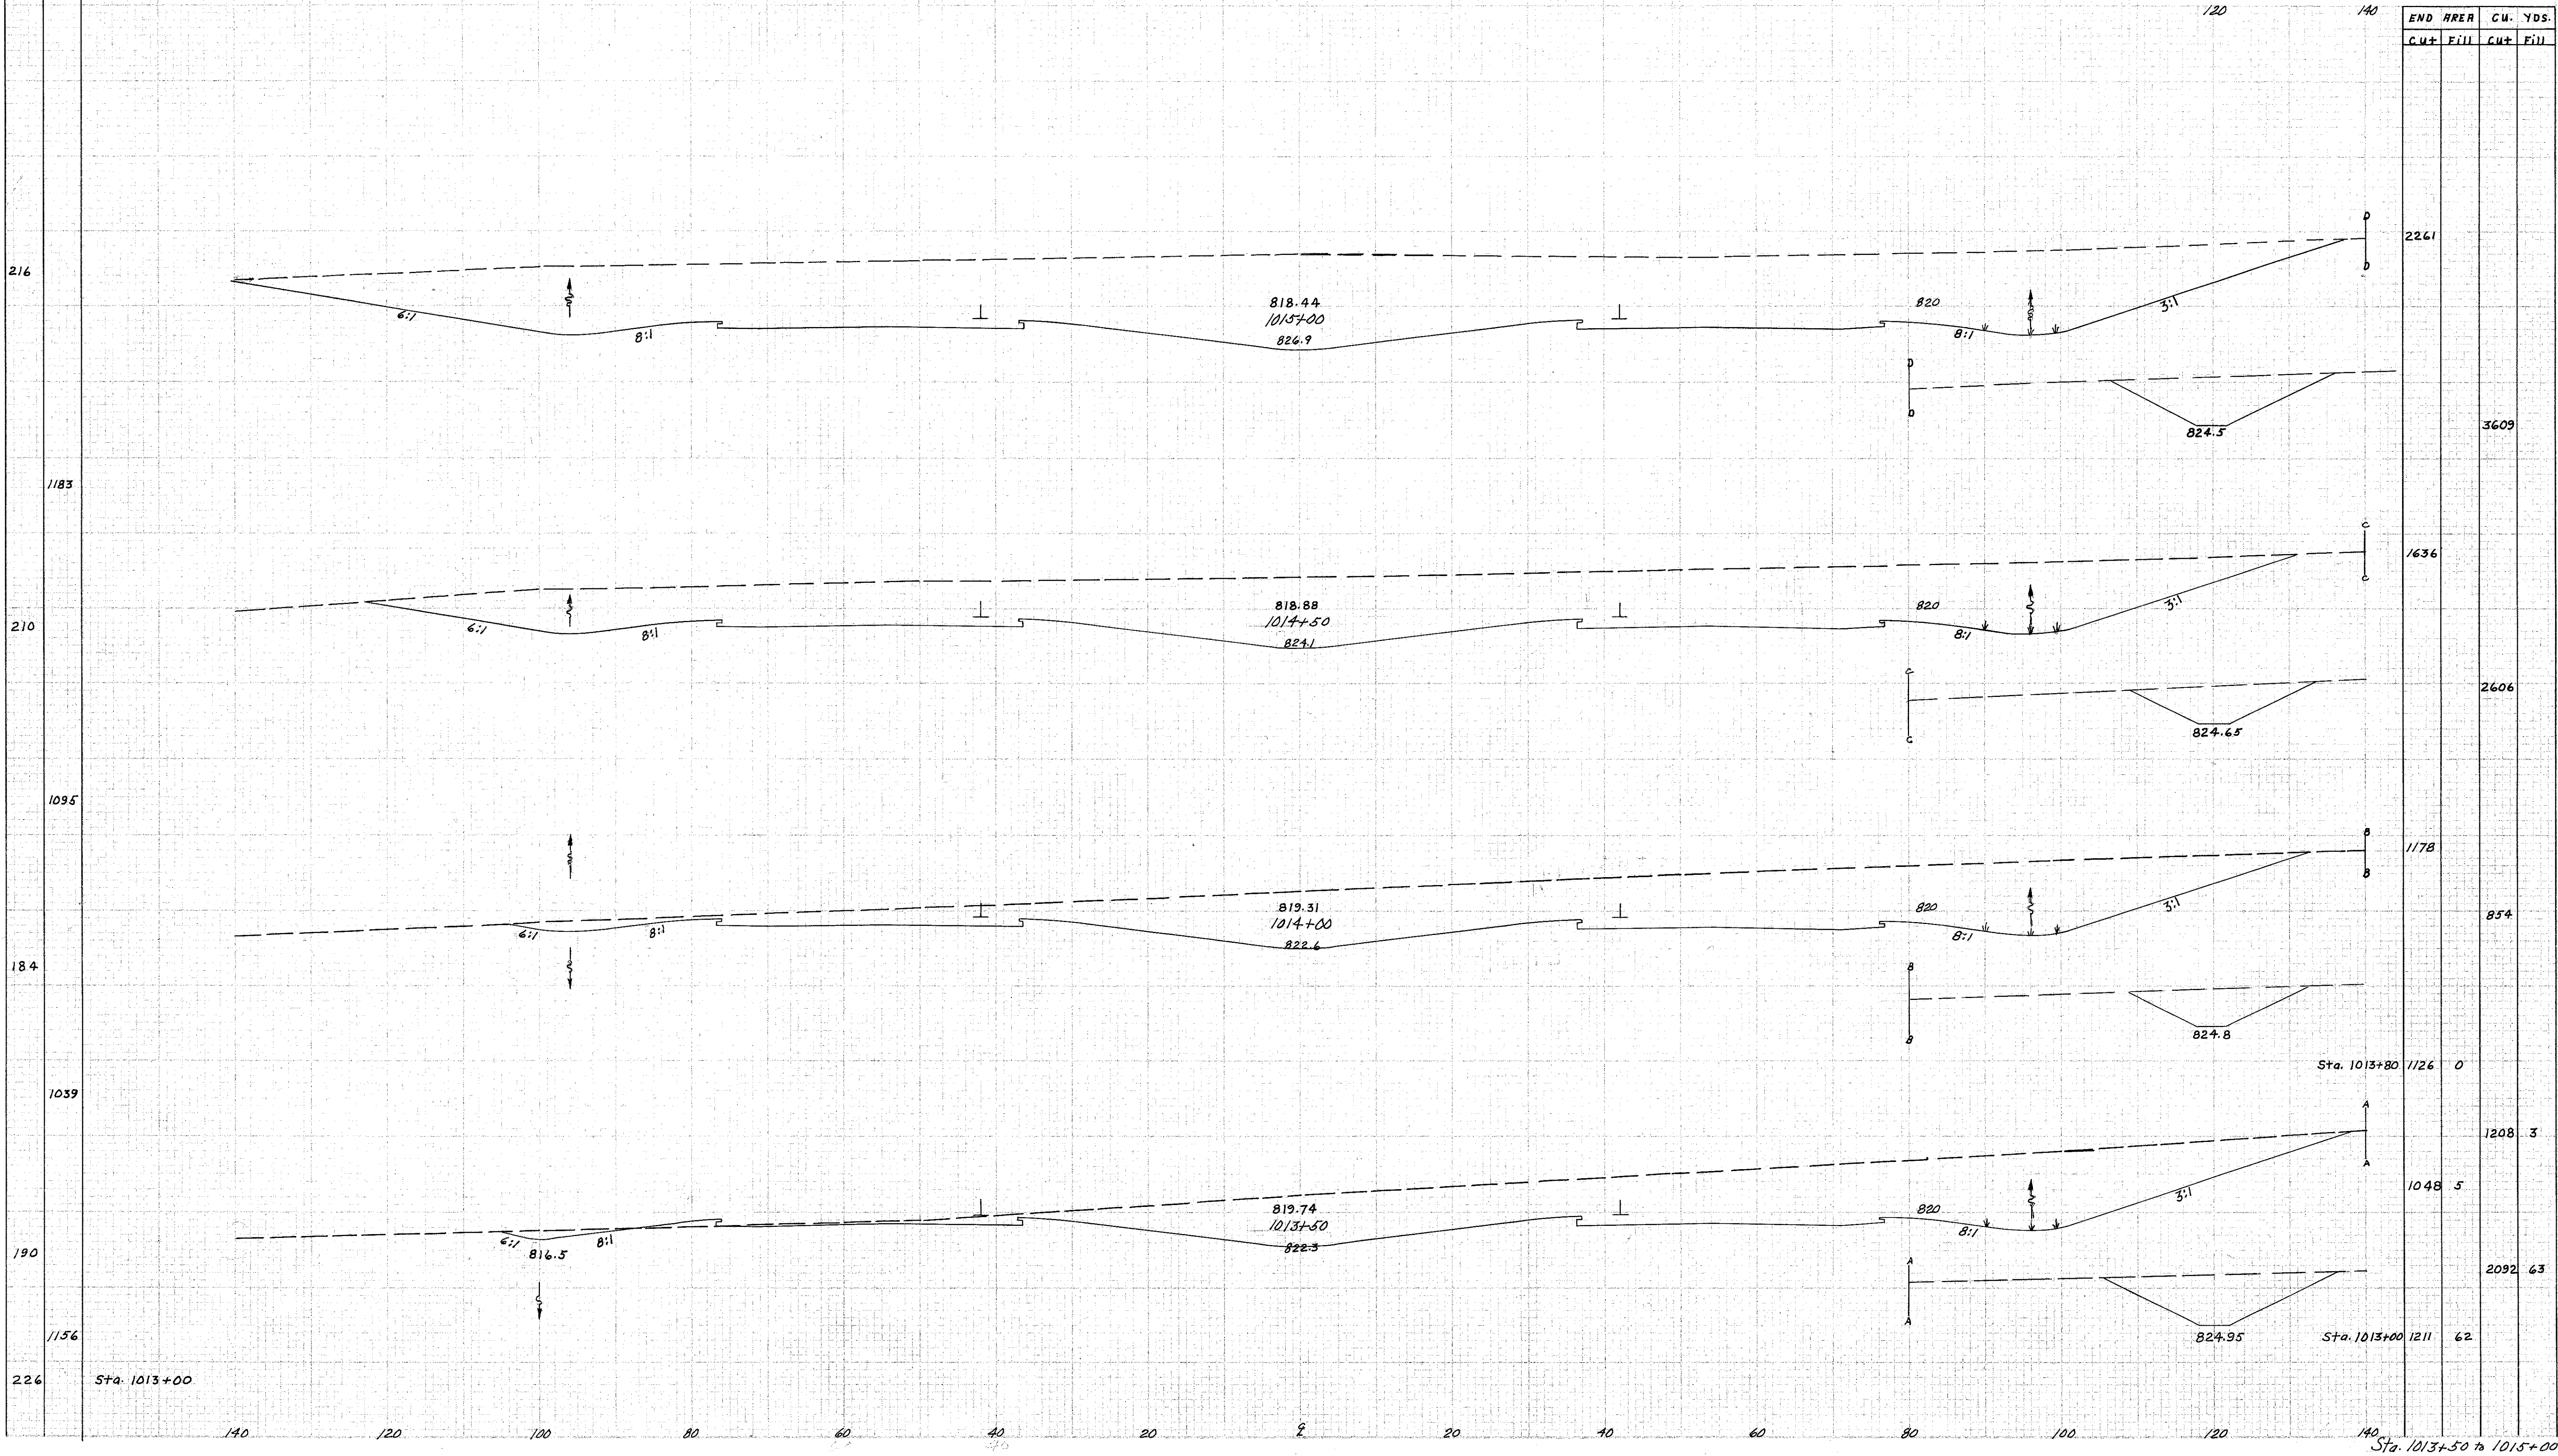

Handwritten notes:
 1013+50 to 1014+00
 1014+00 to 1014+50
 1014+50 to 1015+00
 1015+00 to 1015+50