

SEEDING
NO. 1
NO. 2

140 120 100 80 60 40 20 0 20 40 60 80 100


NO. 2	OHIO	ACI-1103 C 297
-------	------	----------------

124
280

LAKE COUNTY
LAK-1-22.60

120 140

AND AREA		CU. YDS.	
Cut	Fill	Cut	Fill

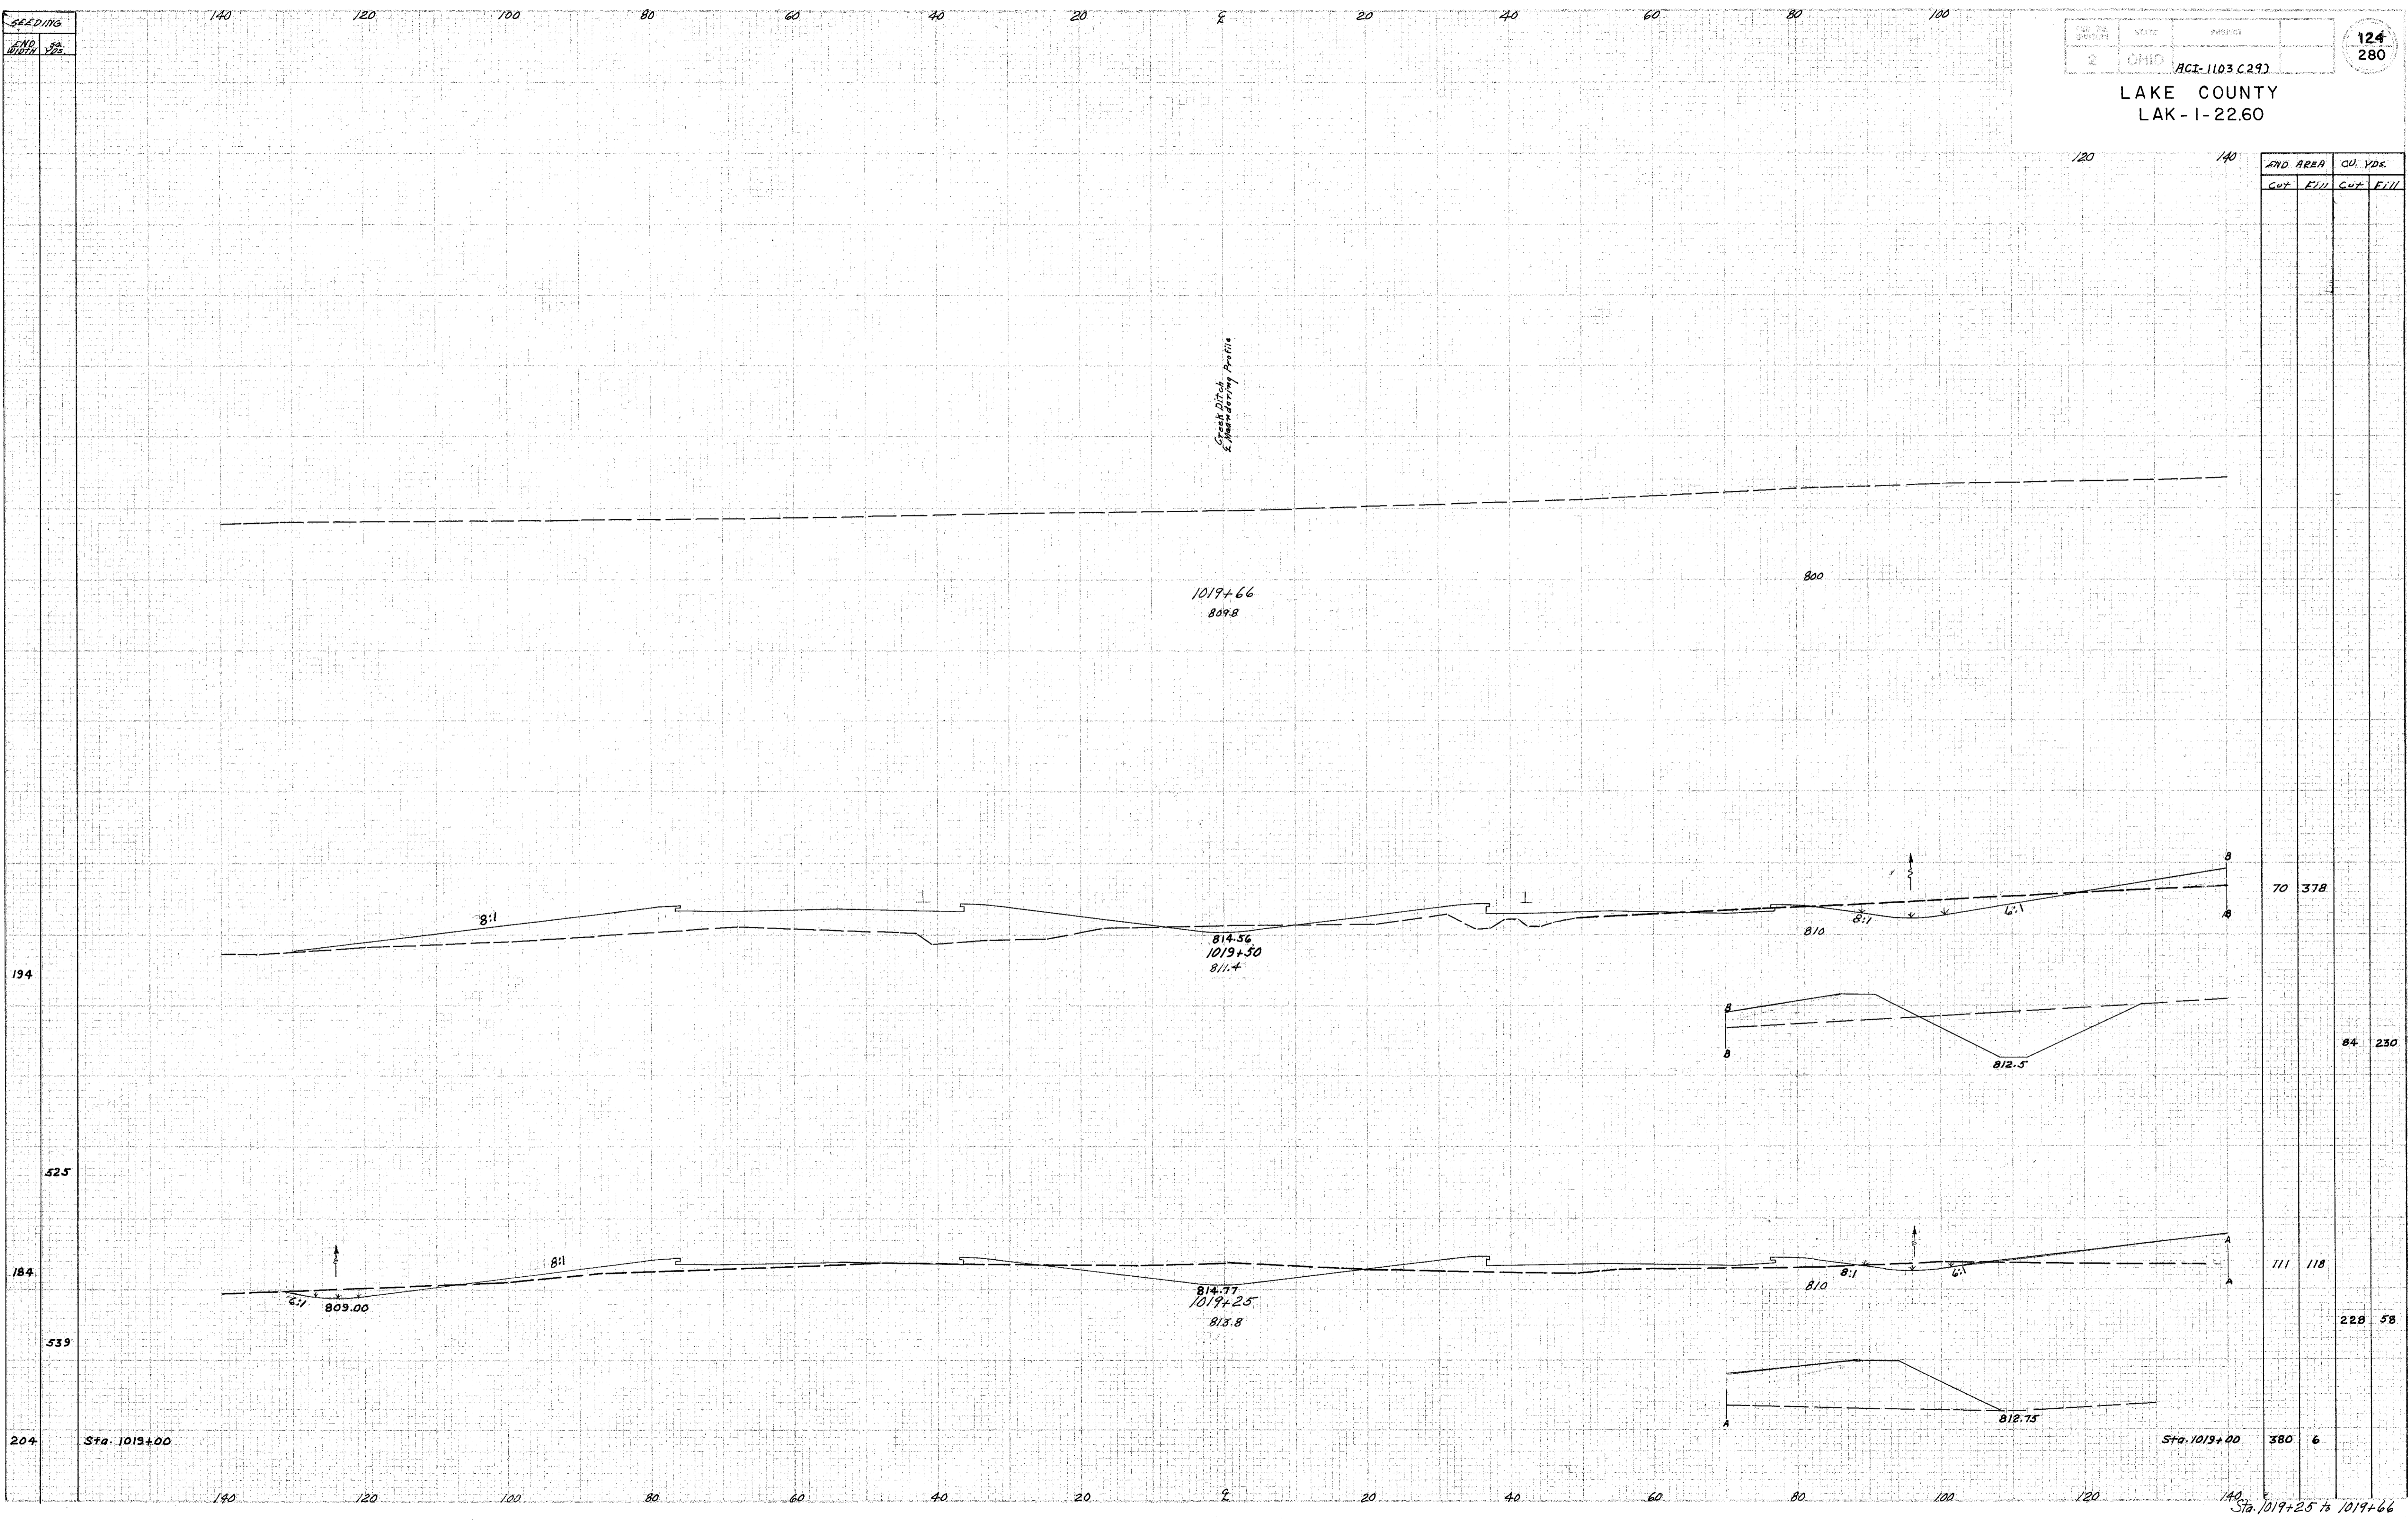

70 378

84 230

111 118

228 58

380 6

Sta. 1019+25 to 1019+66

1019+25 to 1019+58
1019+58 to 1019+66