


SEEDING
END SQ.
WIDTH YDS.

DATE	TYPE	PROJECT
2	CONC	ACT-1103 (29)

137
280

LAKE COUNTY
LAK-1-22.60

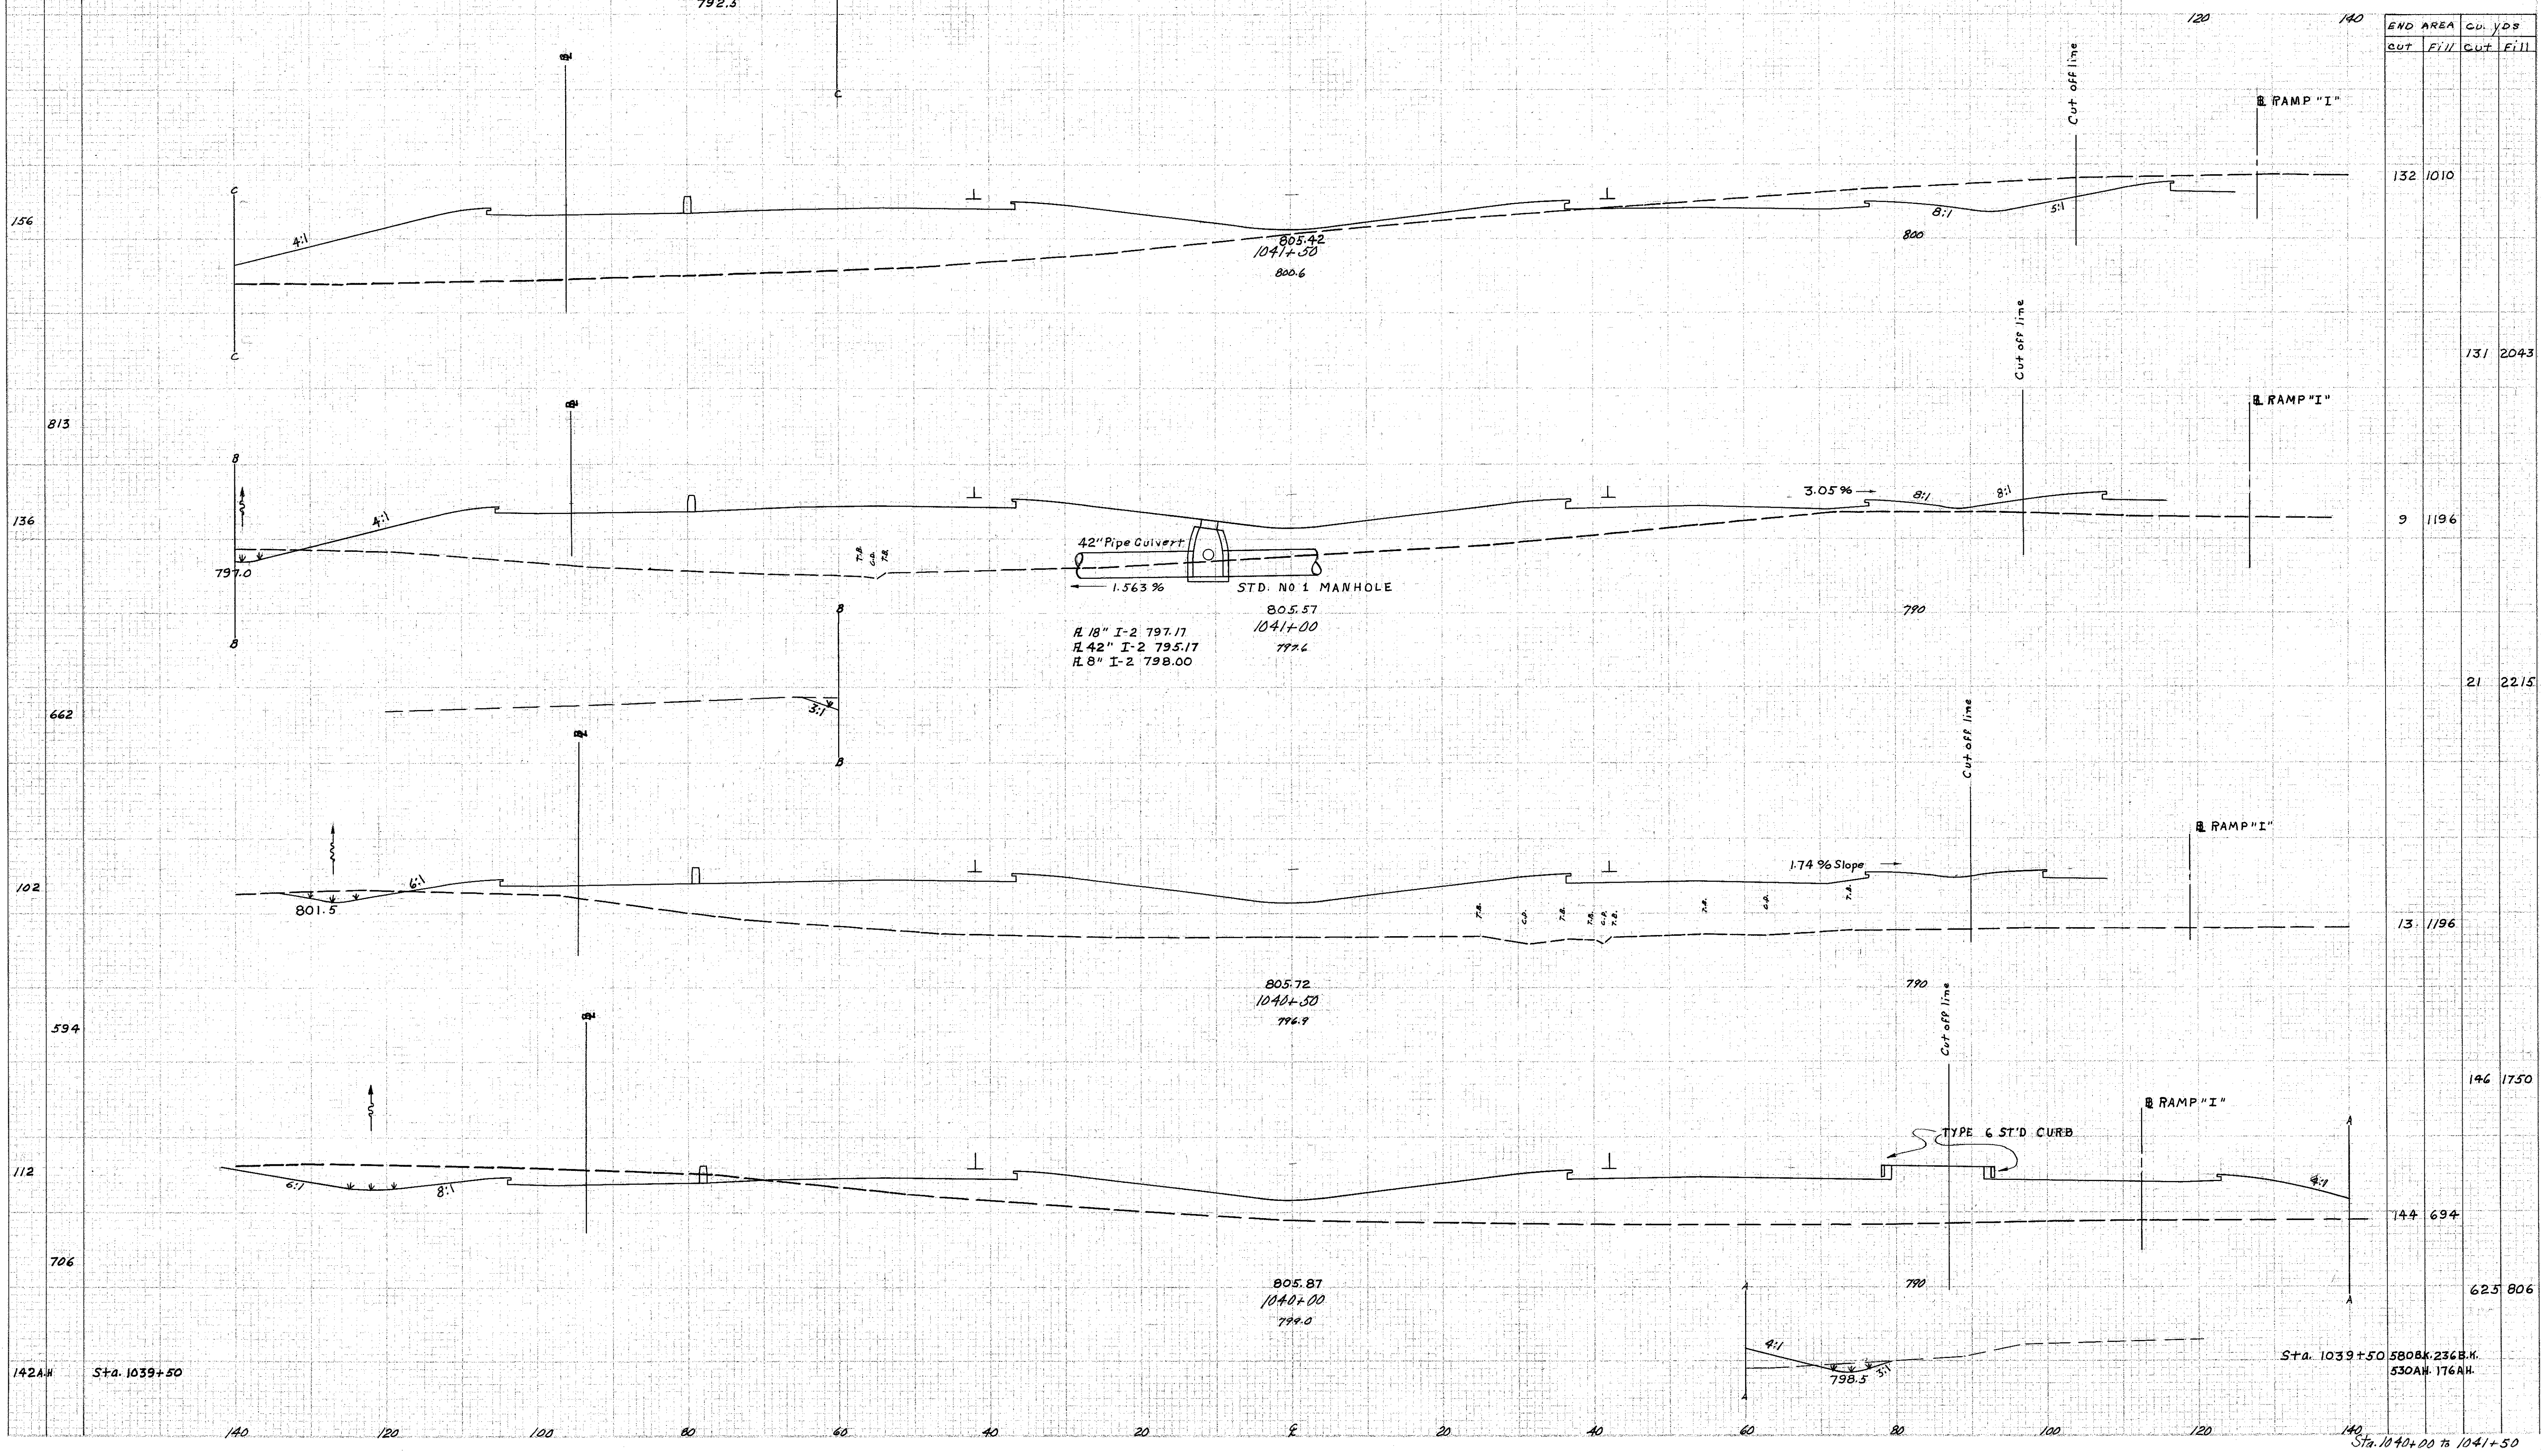

END AREA	CU. YDS.	
	CUT	FILL
132	1010	
131	2043	
9	1196	
21	2215	
13	1196	
146	1750	
144	694	
623	806	

142A# Sta. 1039+50

Sta. 1039+50 5808K 236B.K.
530AH 176AH.

Sta. 1040+00 to 1041+50

AD 5-22-58