


SEEDING
END SQ.
WIDTH YDS.

| | | |
|-------------|-------|---------------|
| PROJECT NO. | STATE | PROJECT |
| 2 | OHIO | RCI-1103 (29) |

140
280

LAKE COUNTY
LAK-1-22 60

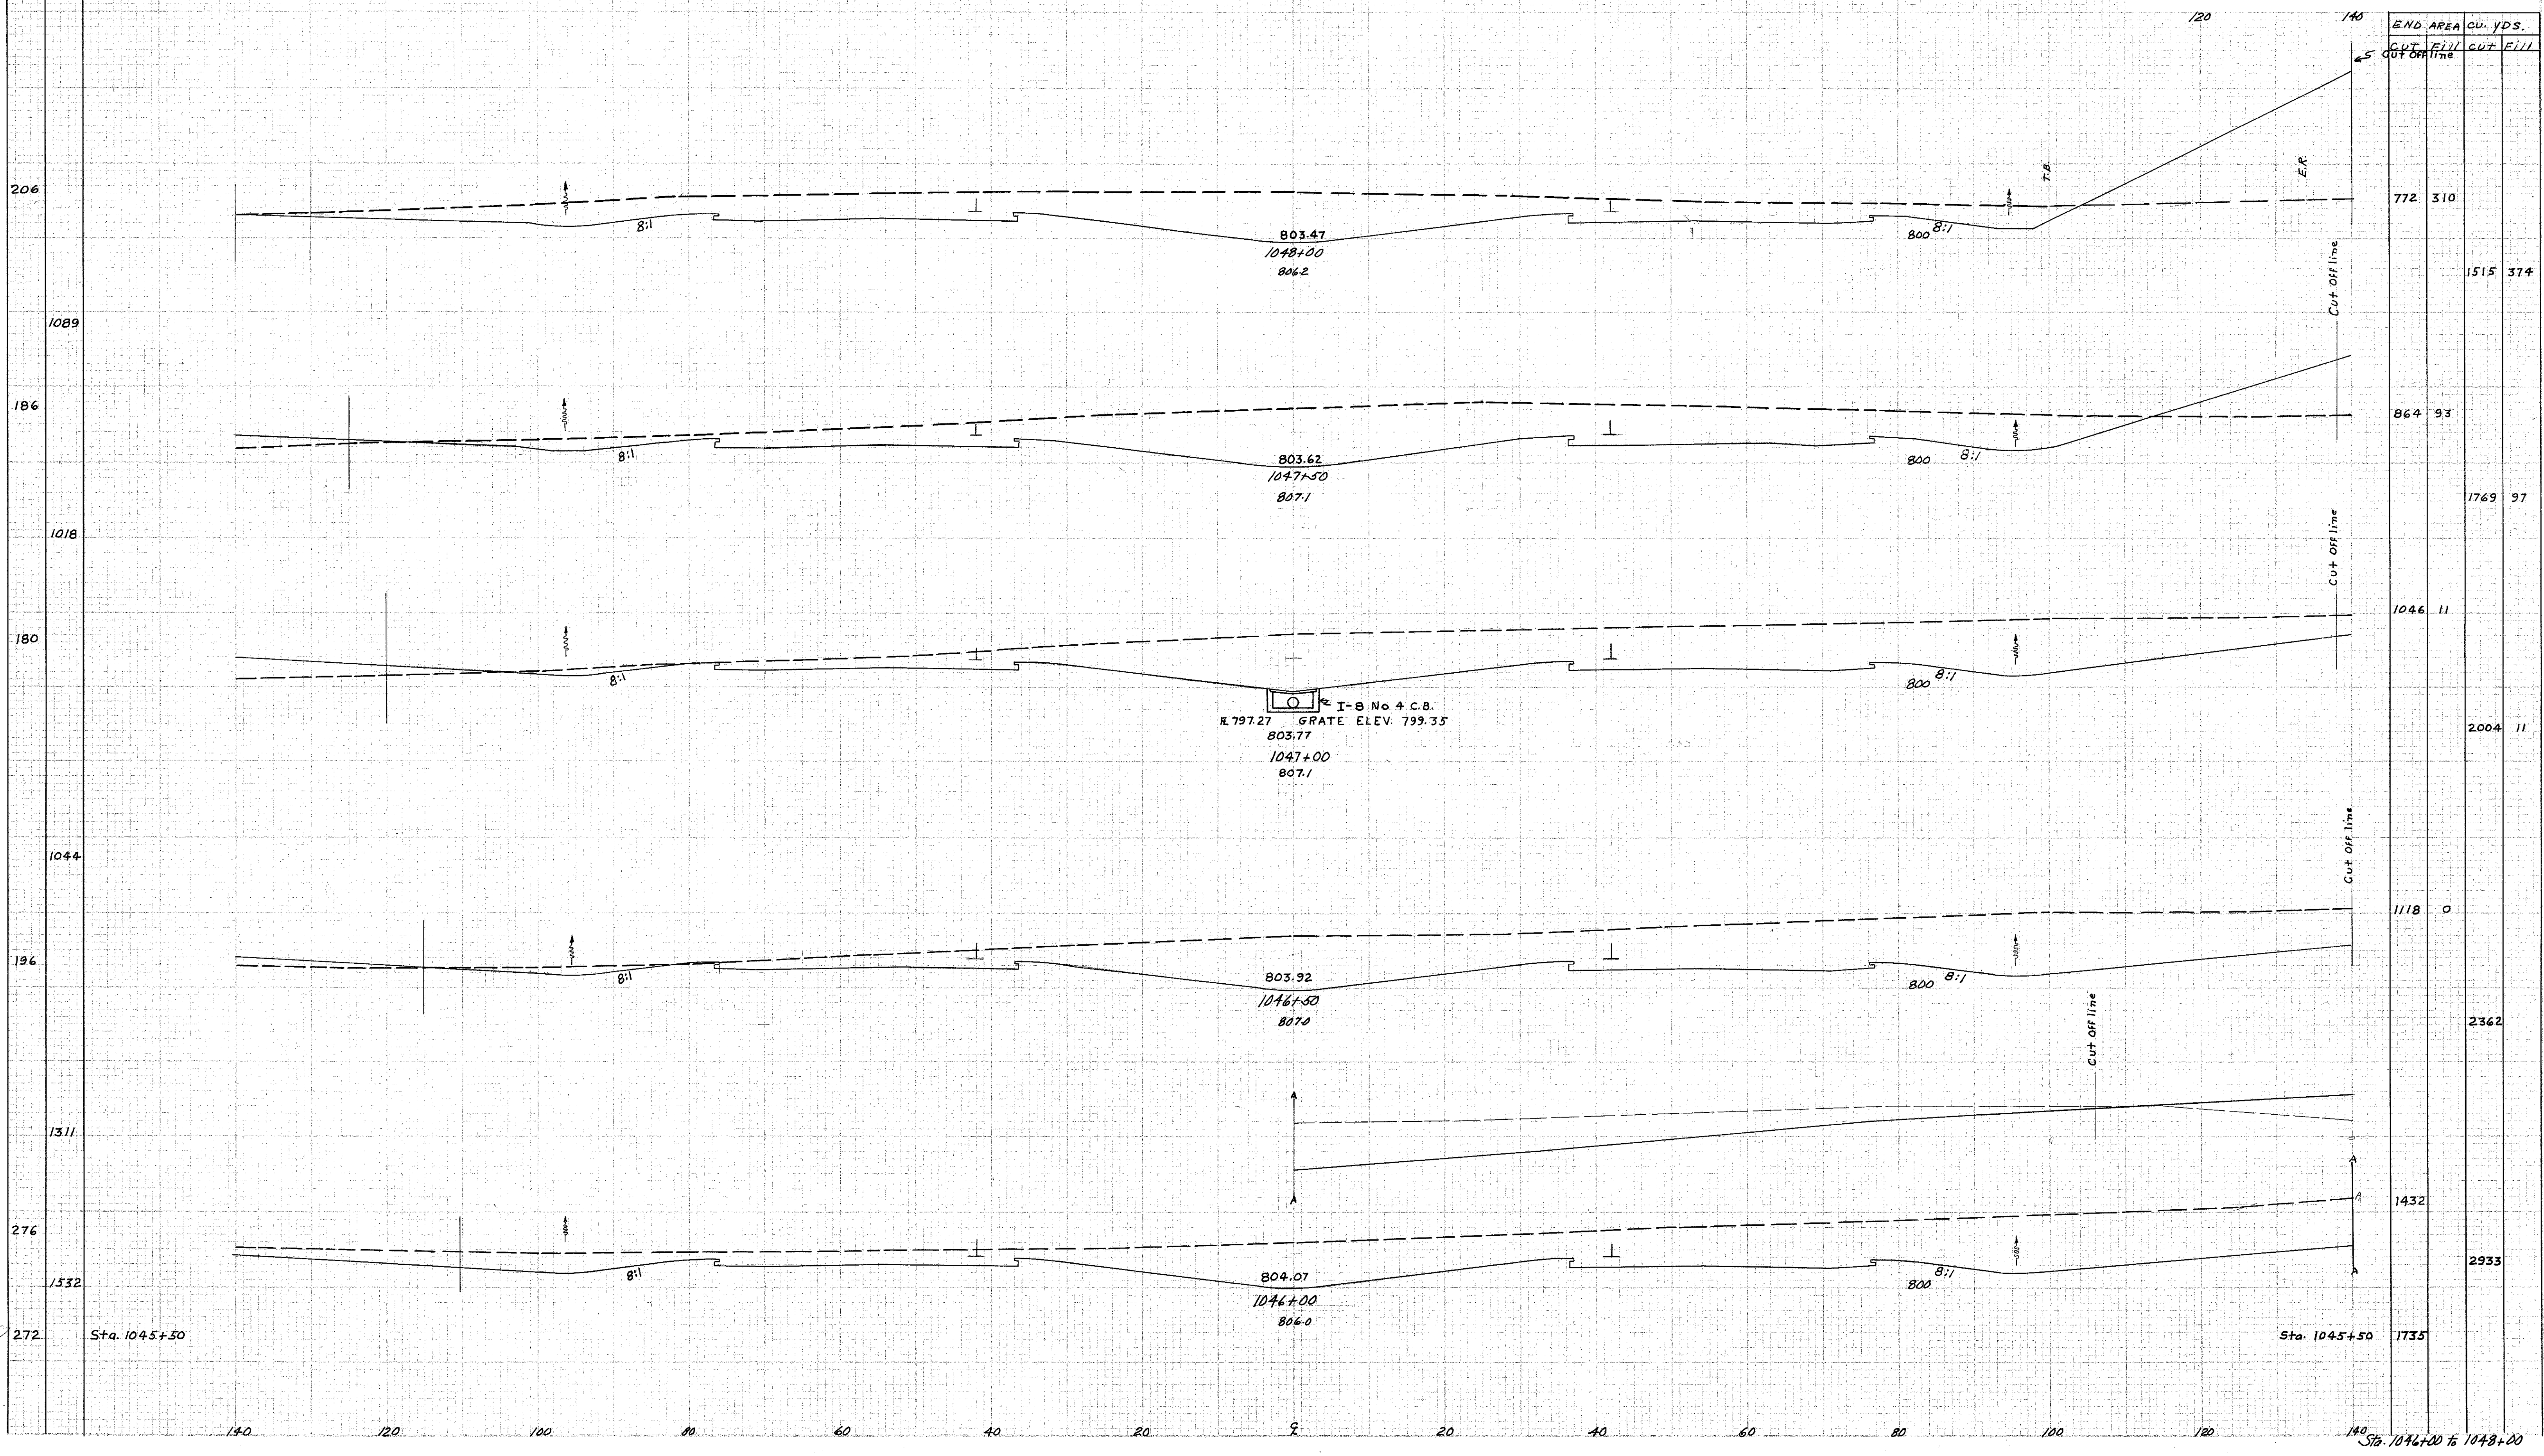

1045+50 to 1048+00
 5-22-60
 1045+50 to 1046+50
 5-22-60

Sta. 1046+00 to 1048+00