


b-m

W-9

2 OHIO PCI-1103 C297

162  
280

LAKE COUNTY  
LAK-1-22.60  
**LAK-90-23-52-27.13±**

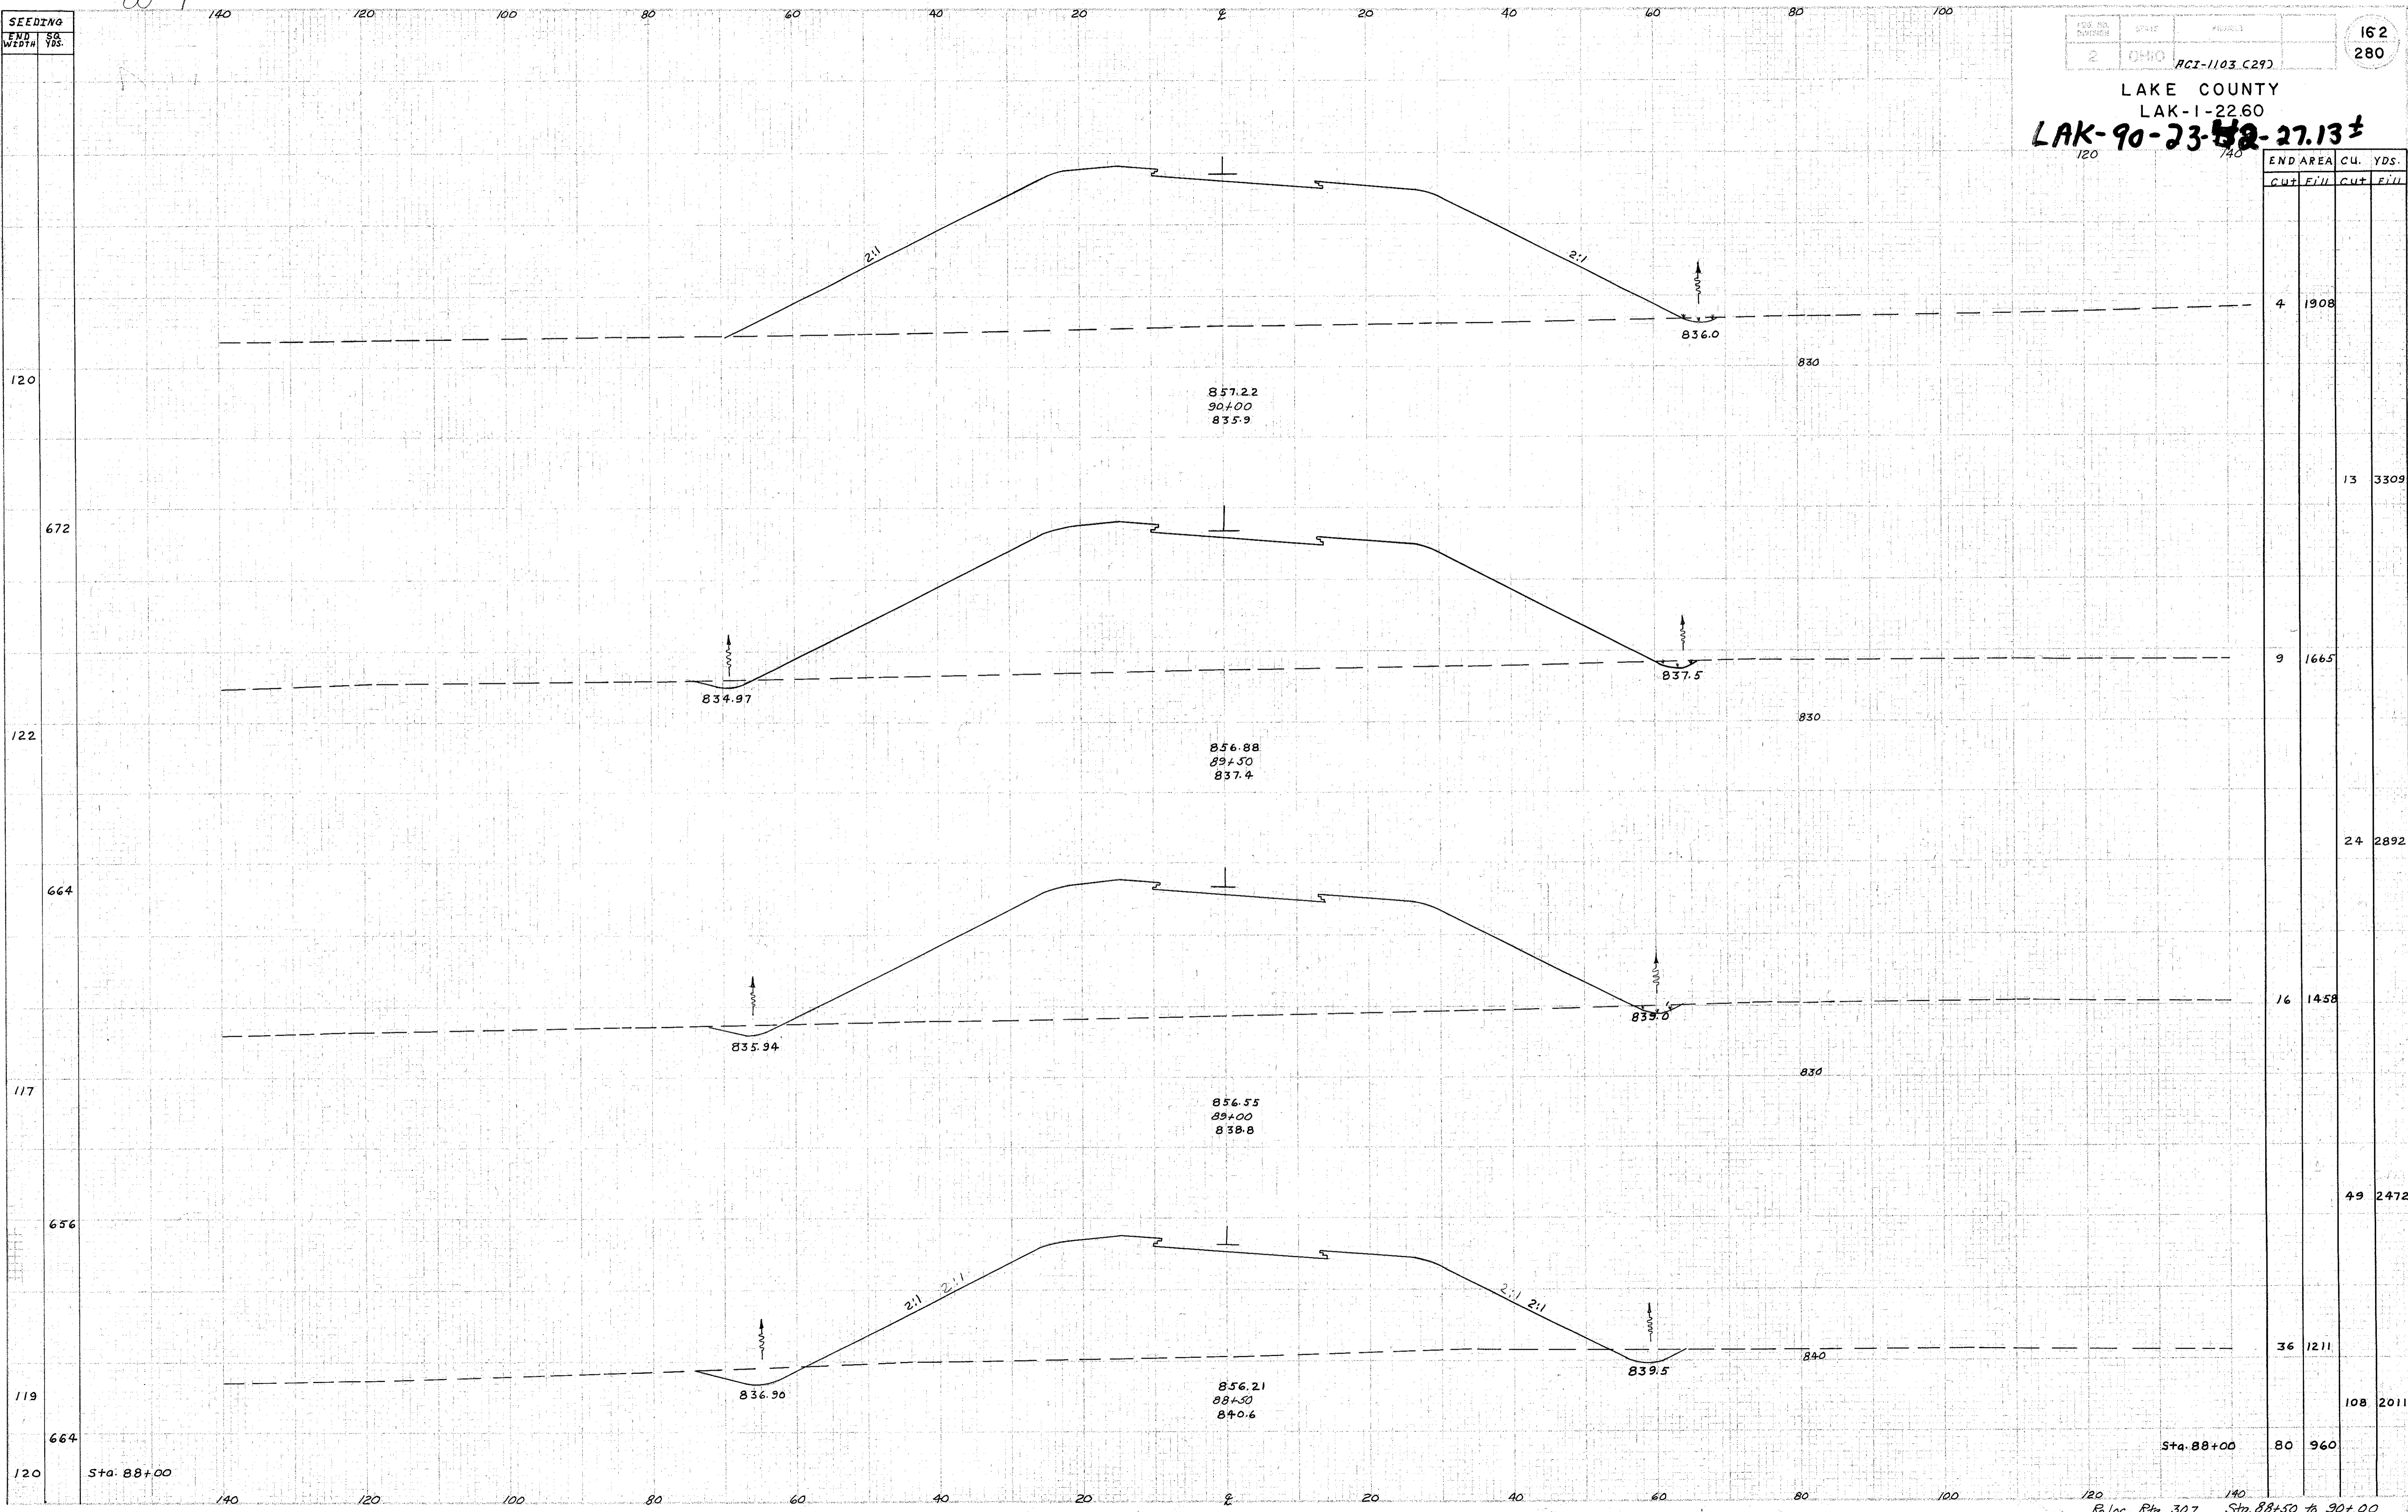

Handwritten notes: *Area 5-24, 1-10-10*

Reloc. Pte. 307 Sta. 88+50 to 90+00