


SEEDING  
E/W D. SQ.  
WIDTH YDS.

170  
280

LAKE COUNTY  
LAK-1-22.60

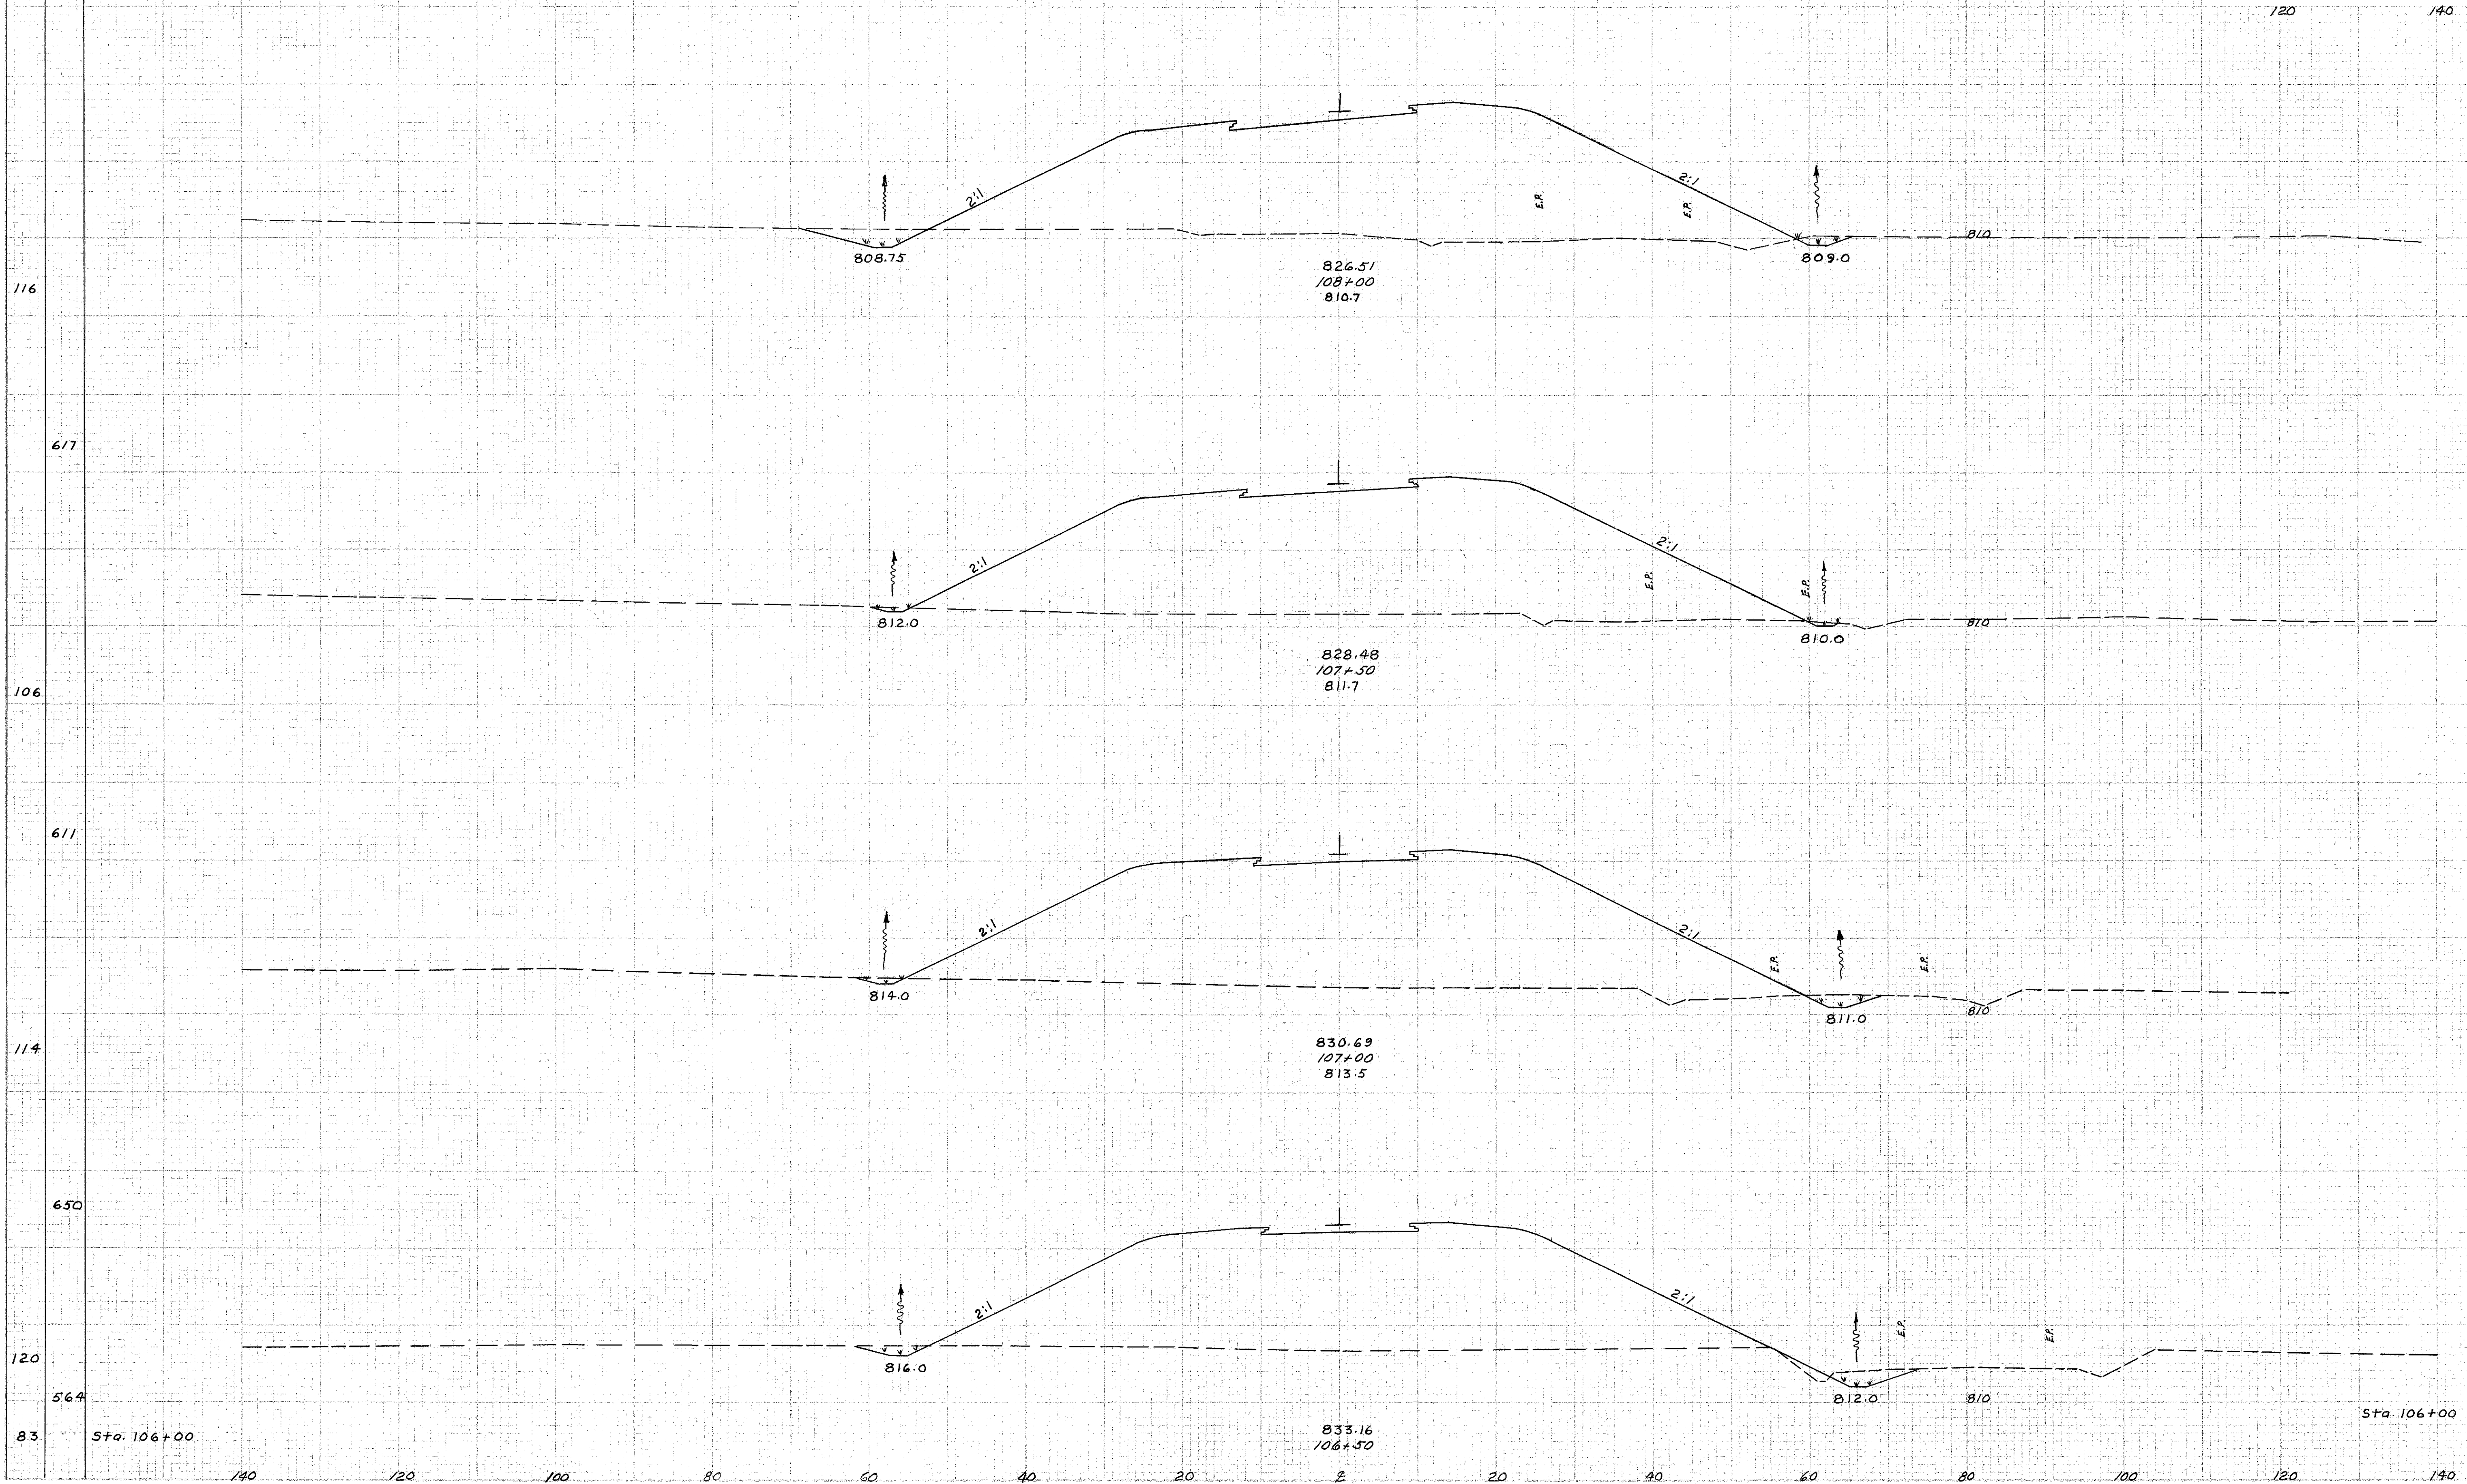

END AREA		CU. YDS.	
CUT	FILL	CUT	FILL
27	1246		
		29	2412
4	1358		
		15	2509
12	1351		
		32	2371
22	1209		
		28	2267
8	1239		

Area 5-22 SF. road

Sta. 106+00

Sta. 106+00

Keloc Pte. 307 Sta. 106+50 to 108+00