


SEEDING  
END WIDTH SQ. YDS.

FED. DIVISION	STATE	PROJECT
2	OHIO	RCI-1103 (29)

180  
280

LAKE COUNTY  
LAK-1-22.60

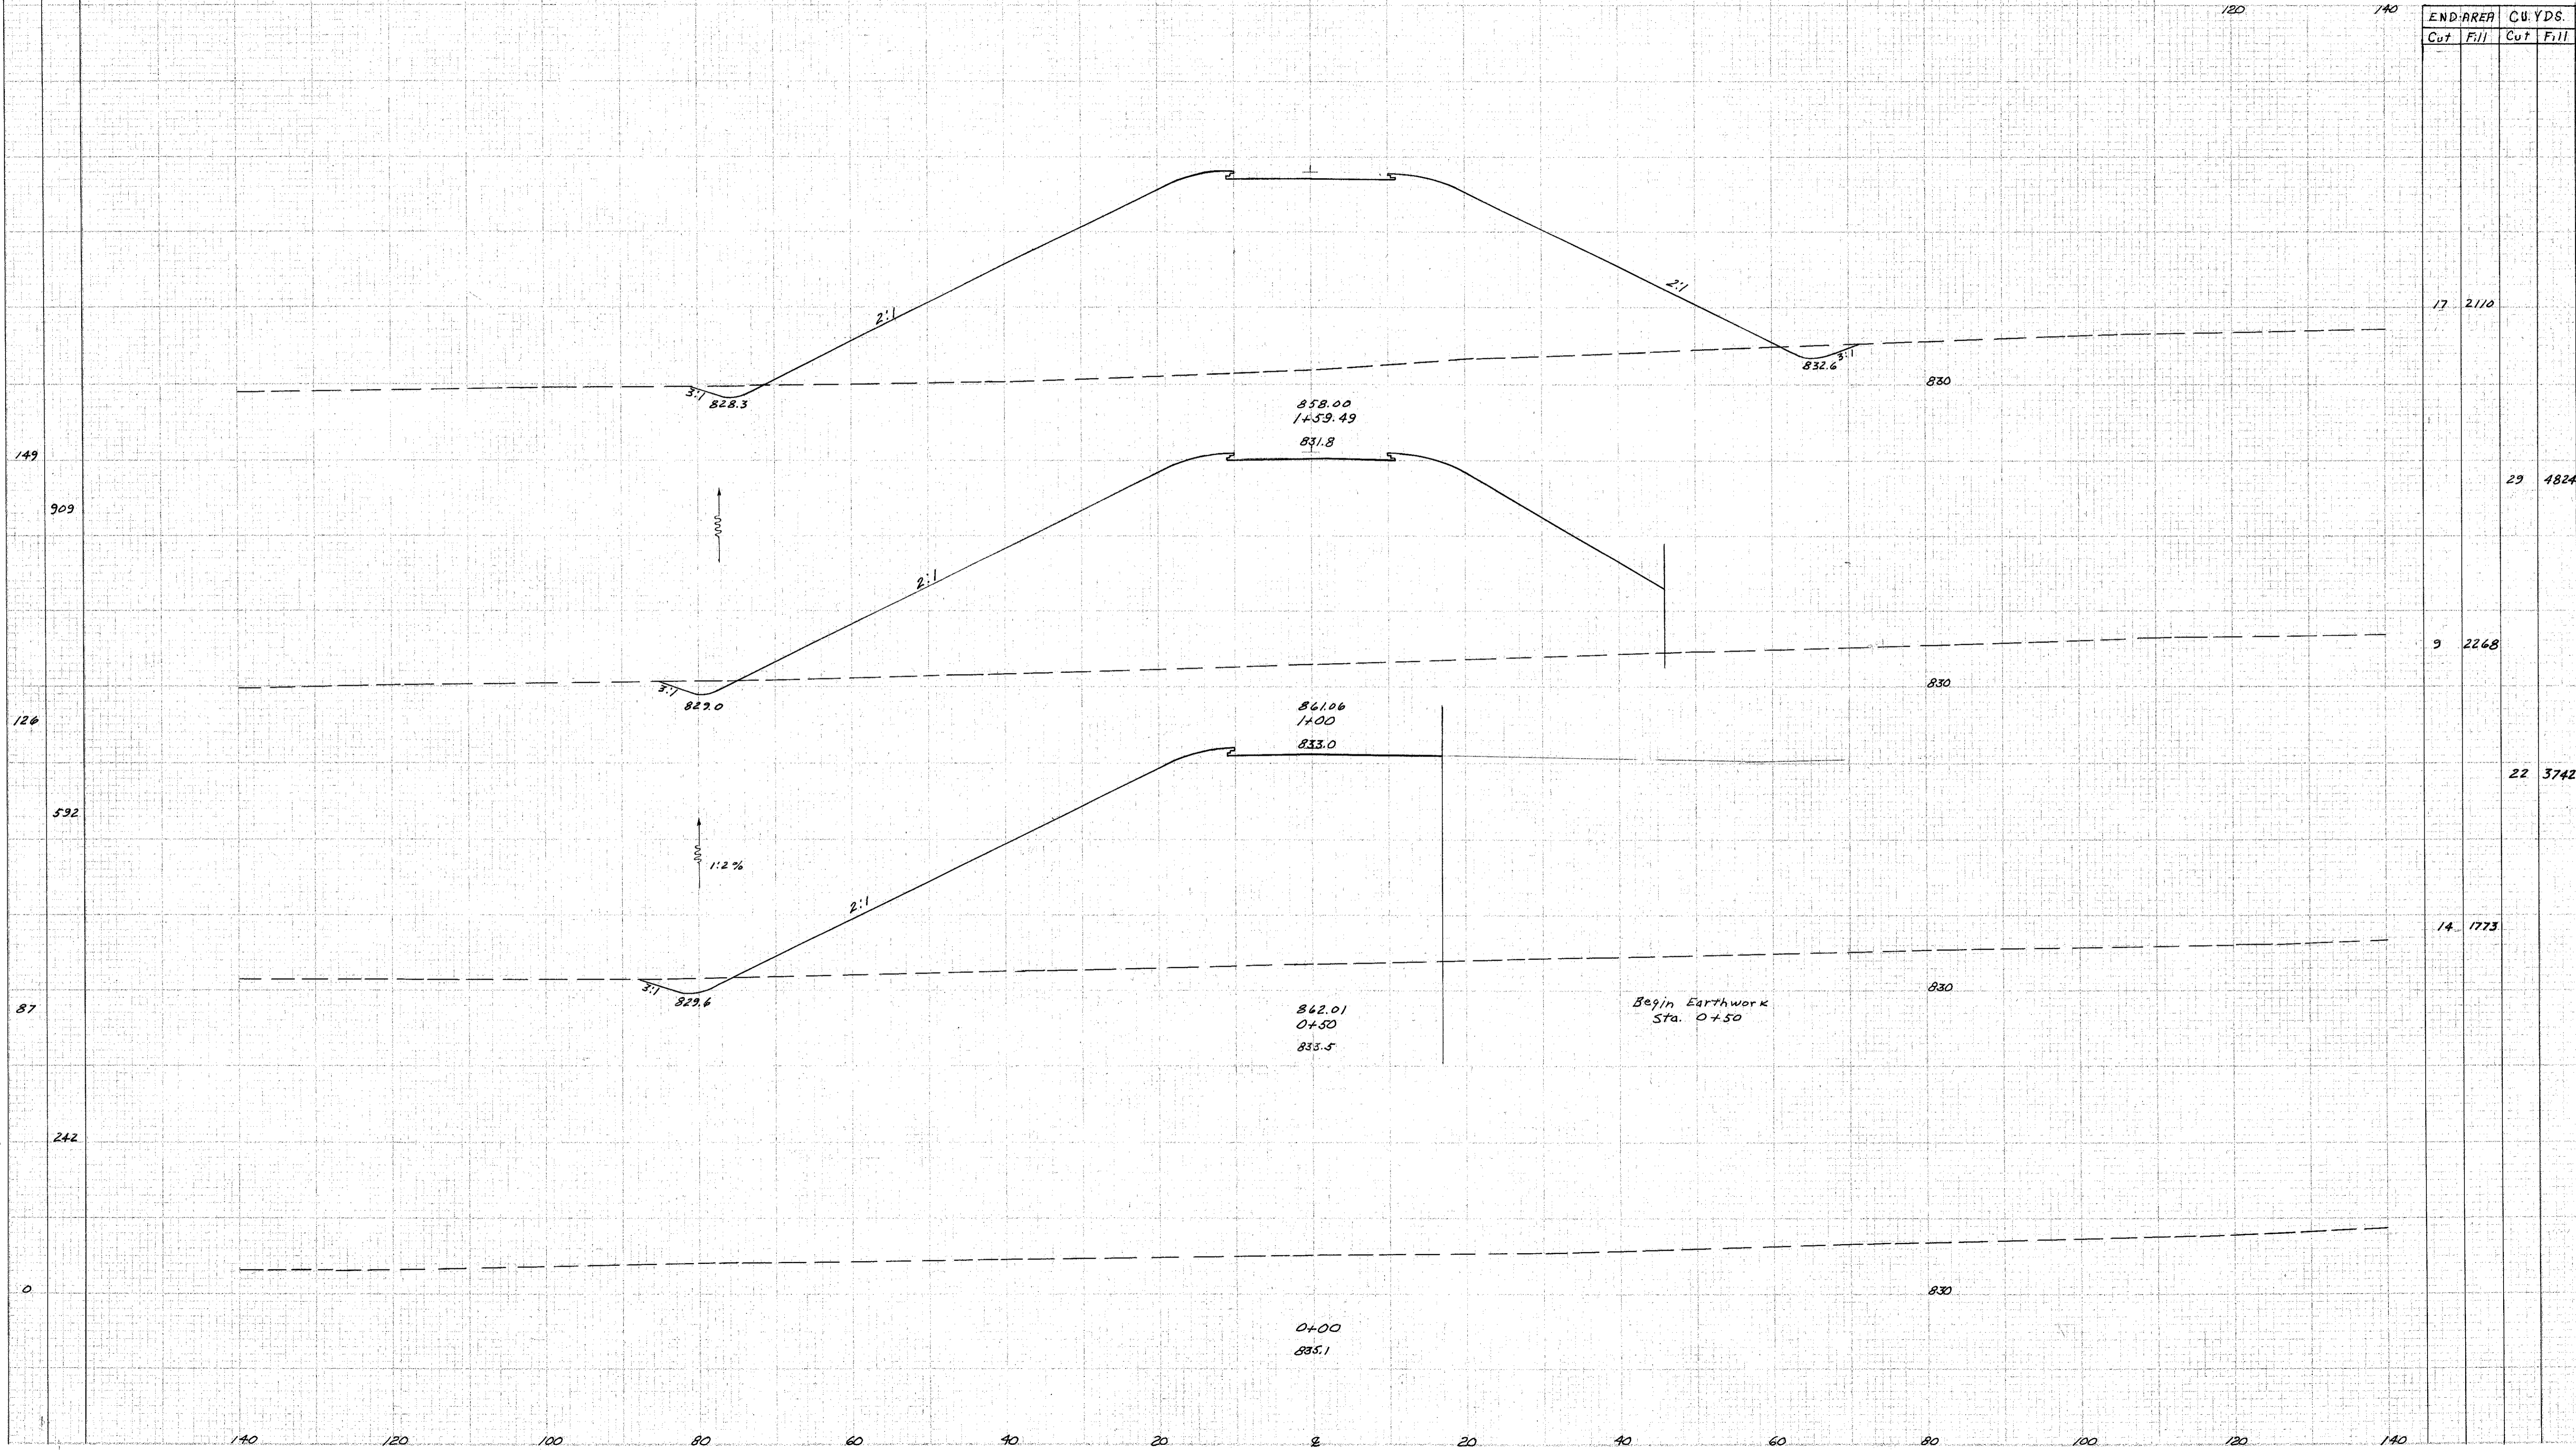

END-AREA	CU. YDS.	
	Cut	Fill
17	2110	
29	4824	
9	2268	
22	3742	
14	1773	

Approved 5-21-58  
RAF - 5-21-58