


SEEDING  
END SQ  
Width Yds.

PROJECT  
2 OHIO HCT-1103 (29)

181  
280

LAKE COUNTY  
LAK-1-22.60

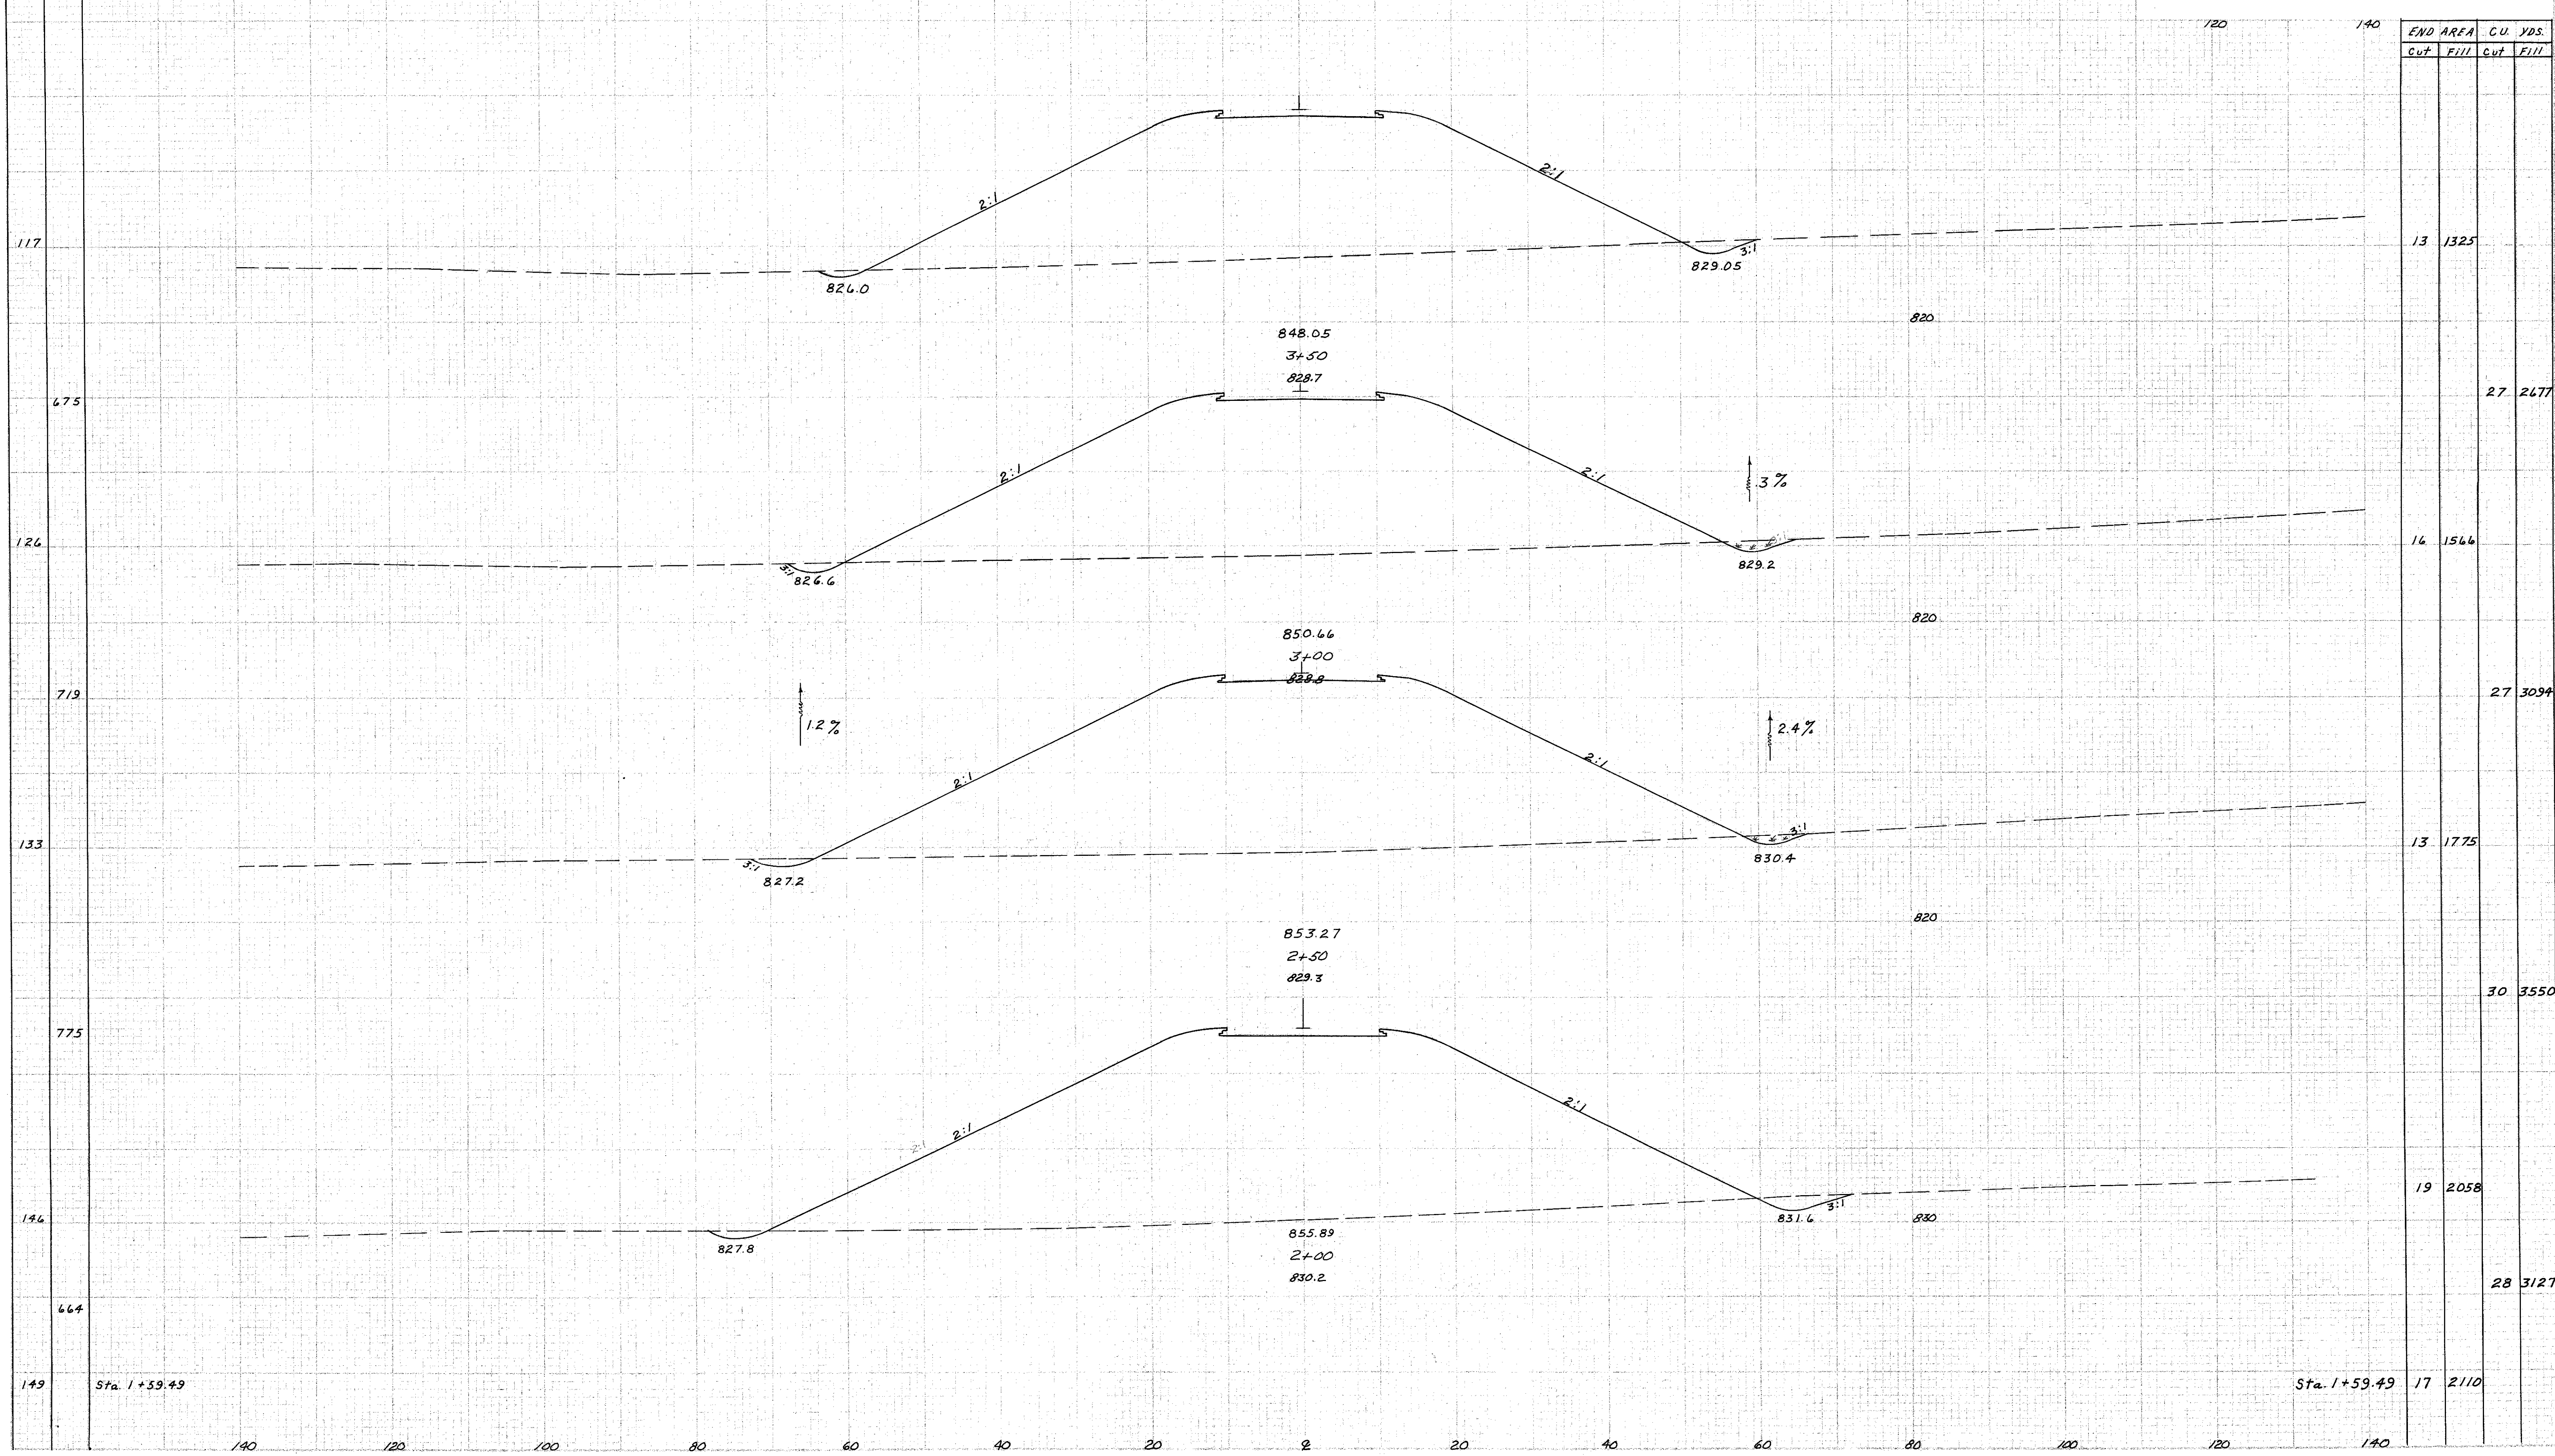

END AREA	C.U. YDS.	
	Cut	Fill
13	1325	
14	1566	
13	1775	
19	2058	
17	2110	
27	2677	
27	3094	
30	3550	
28	3127	