


SEEDING  
END 50  
WIDTH YDS

|                  |       |               |
|------------------|-------|---------------|
| FED. RD DISTRICT | STATE | PROJECT       |
| 2                | OHIO  | PCI-1103.C29J |

199  
280

LAKE COUNTY  
LAK-1-22.60

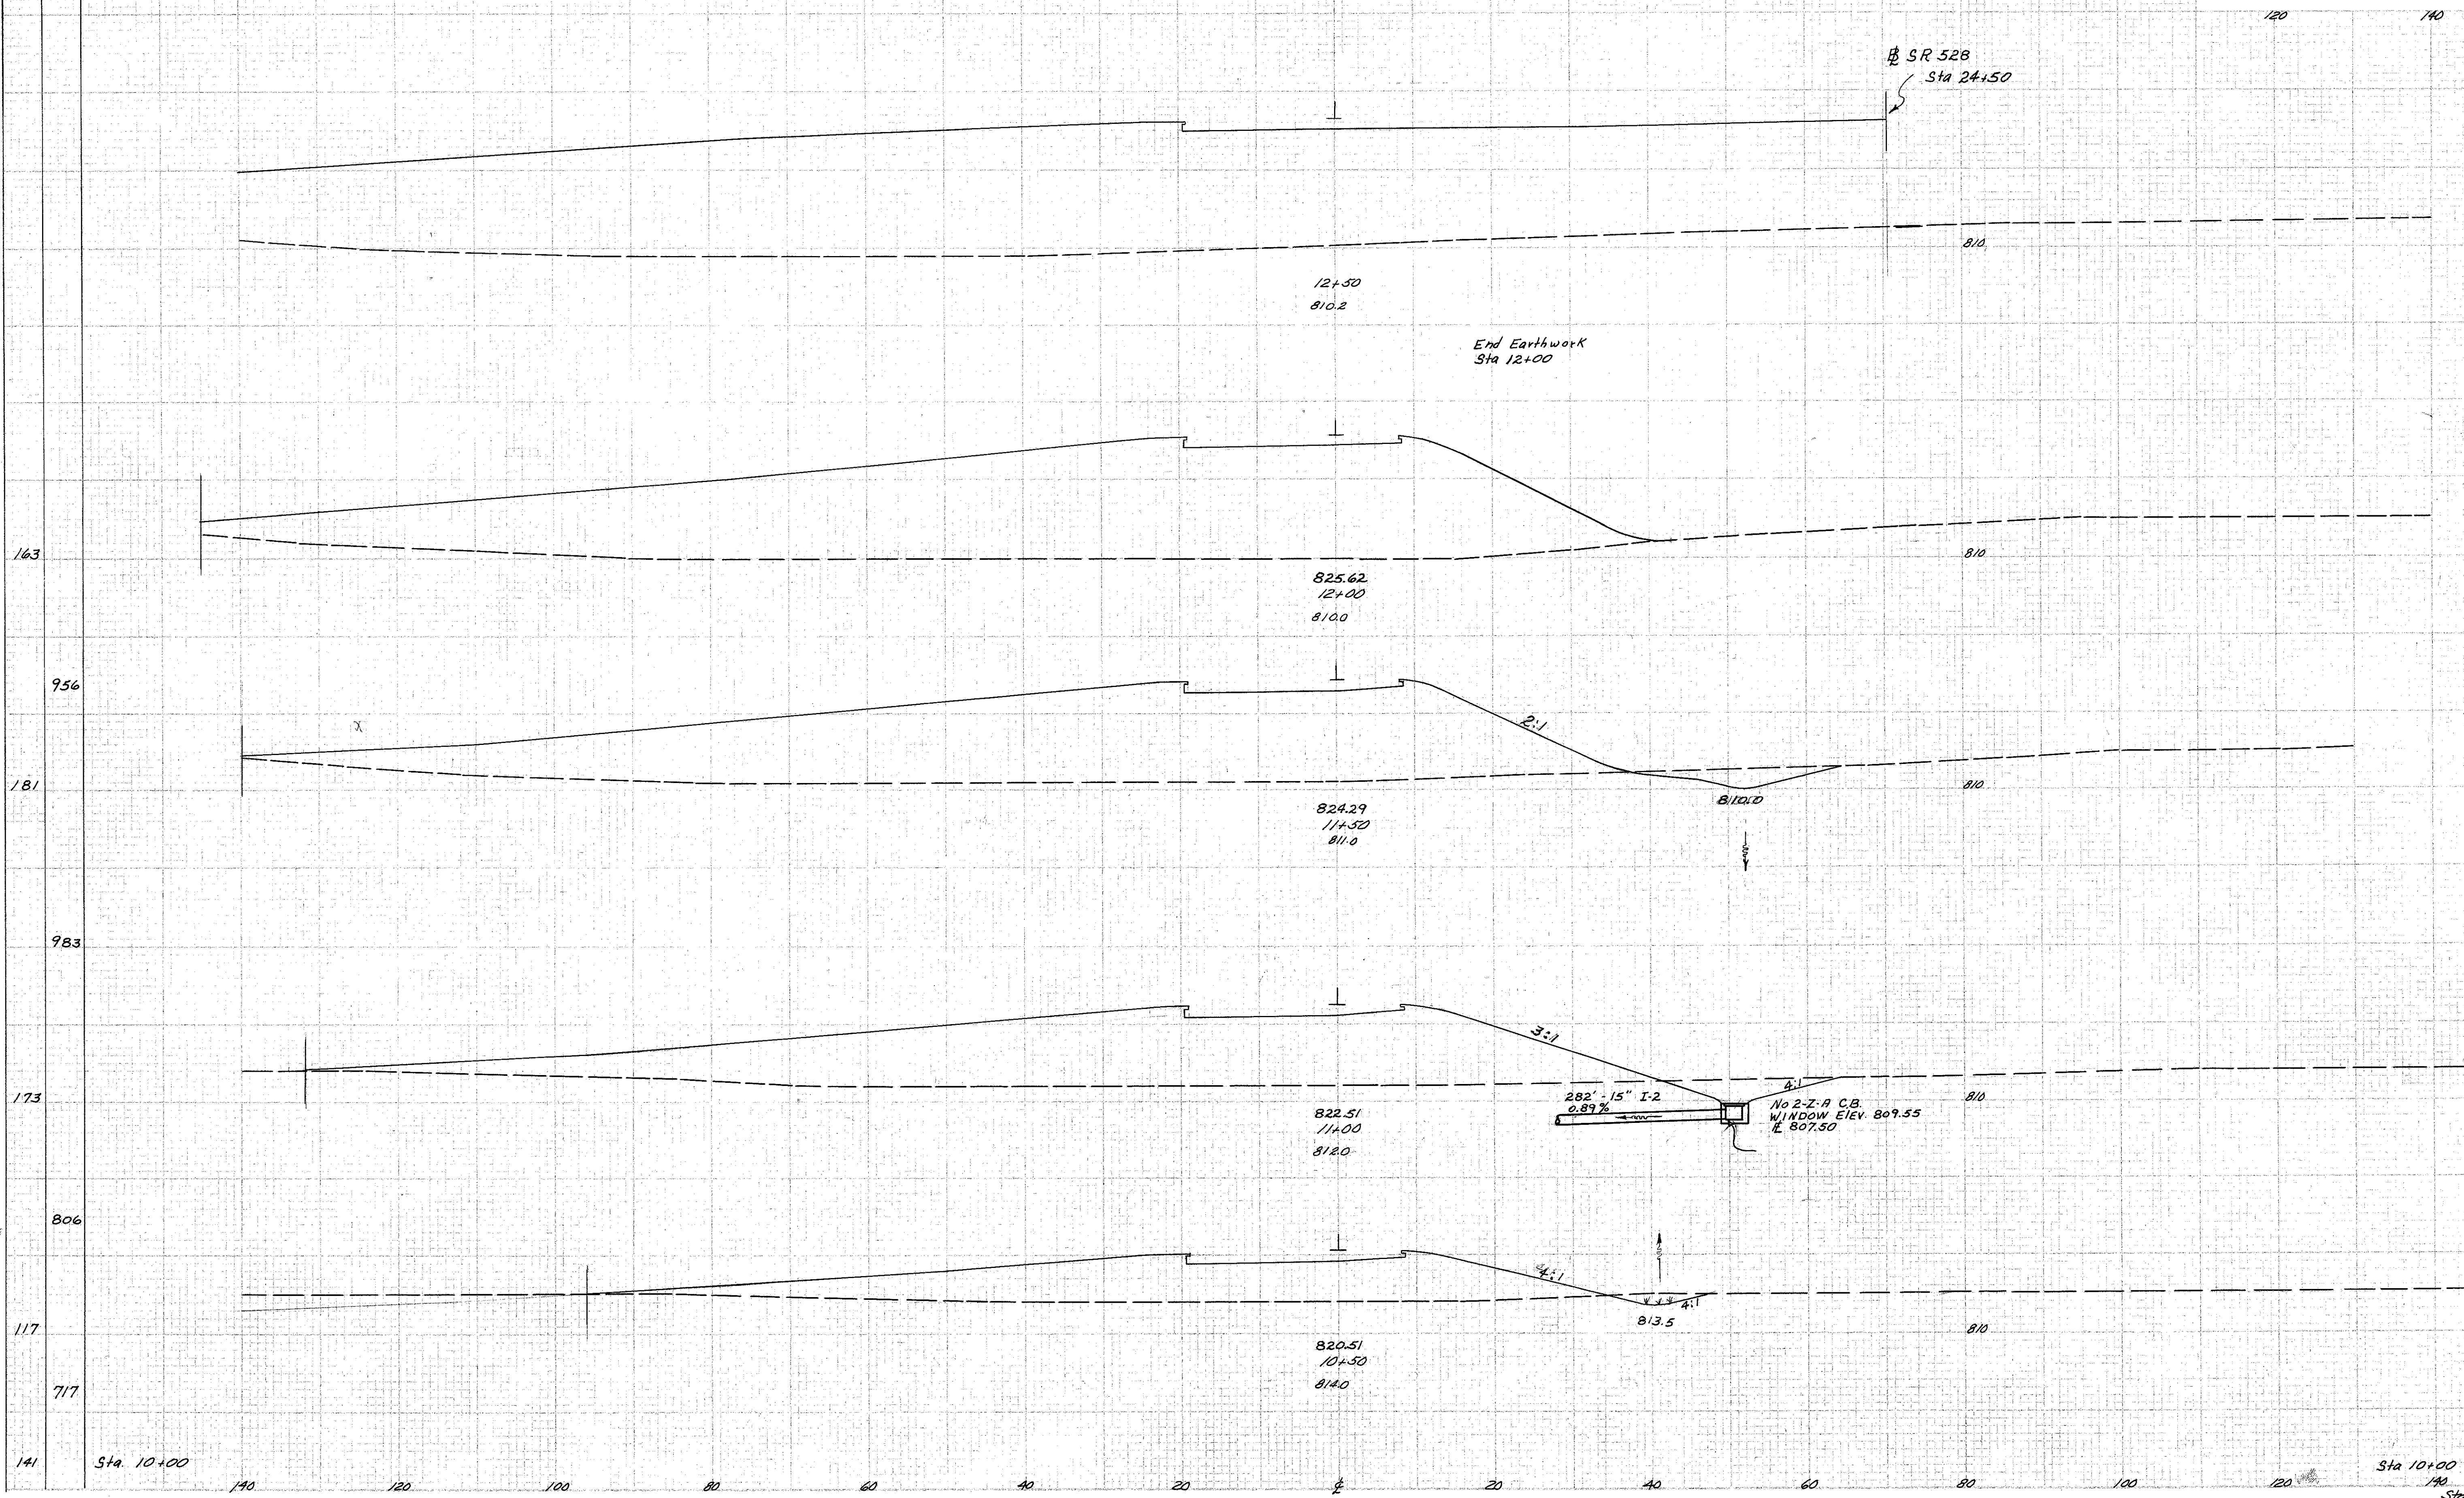

| END STA            | AREA |      | CU. YDS. |      |
|--------------------|------|------|----------|------|
|                    | CUT  | FILL | CUT      | FILL |
| 12+50              |      |      |          |      |
| 12+00              |      |      | 1818     |      |
| 11+50              | 35   | 1340 |          | 2925 |
| 10+50              | 36   | 966  |          | 66   |
|                    |      |      | 45       | 1329 |
|                    | 12   | 469  |          |      |
|                    |      |      | 149      | 468  |
| Sta 10+00          | 148  | 36   |          |      |
| Sta 10+50 to 12+50 |      |      |          |      |

Approved For 52158  
6/18/52-21-38