


SEEDING	END STA	WIDTH	YDS.
	140		
	120		
	100		
	80		
	60		
	40		
	20		
	0		
	20		
FED. RD. DISTRICT	STATE	PROJECT
2	OHIO	ACI-1103 (29)

208  
280

LAKE COUNTY  
LAK-1-22.60

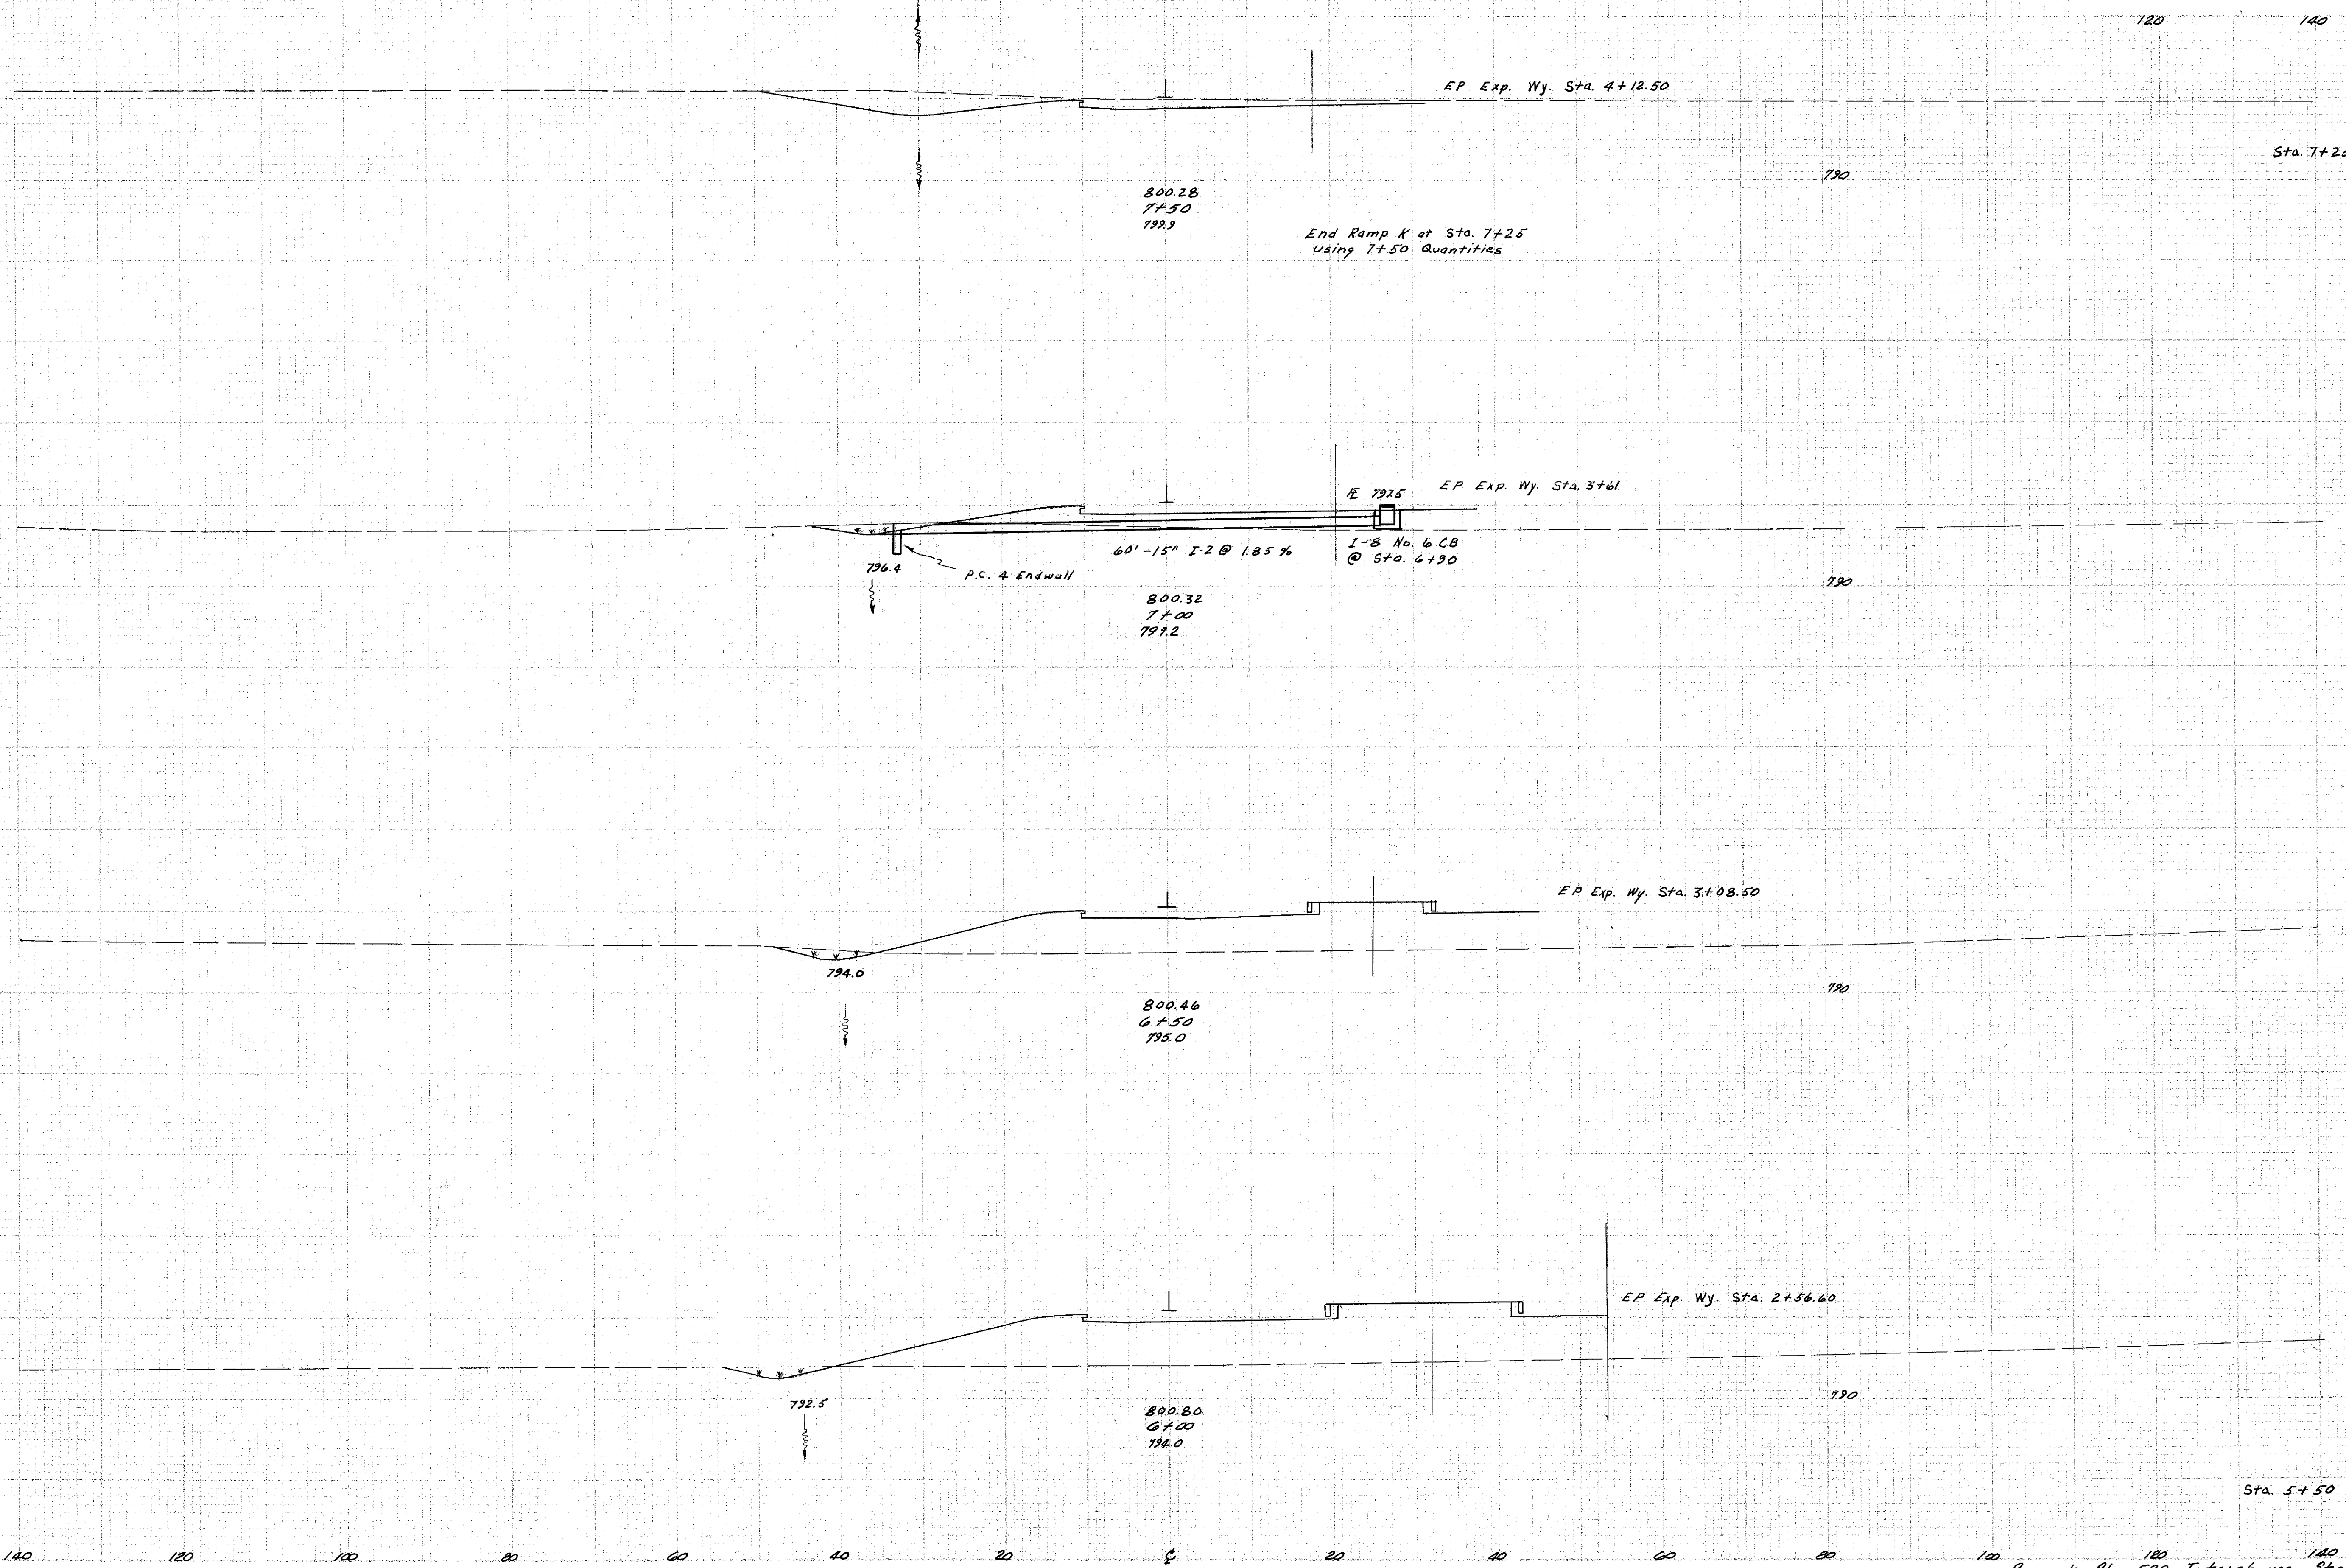

END AREA	CU. YDS.	
	Cut	Fill
90	0	
47	36	
11	76	
22	294	
12	241	
23	556	
12	359	
24	843	
13	551	

Ramp K Rte. 528 Interchange Sta. 6+00 - 7+50  
Project 5613