


SEEDING  
 END WIDTH  
 STA. YDS.

LAKE COUNTY  
 LAK-1-22.60

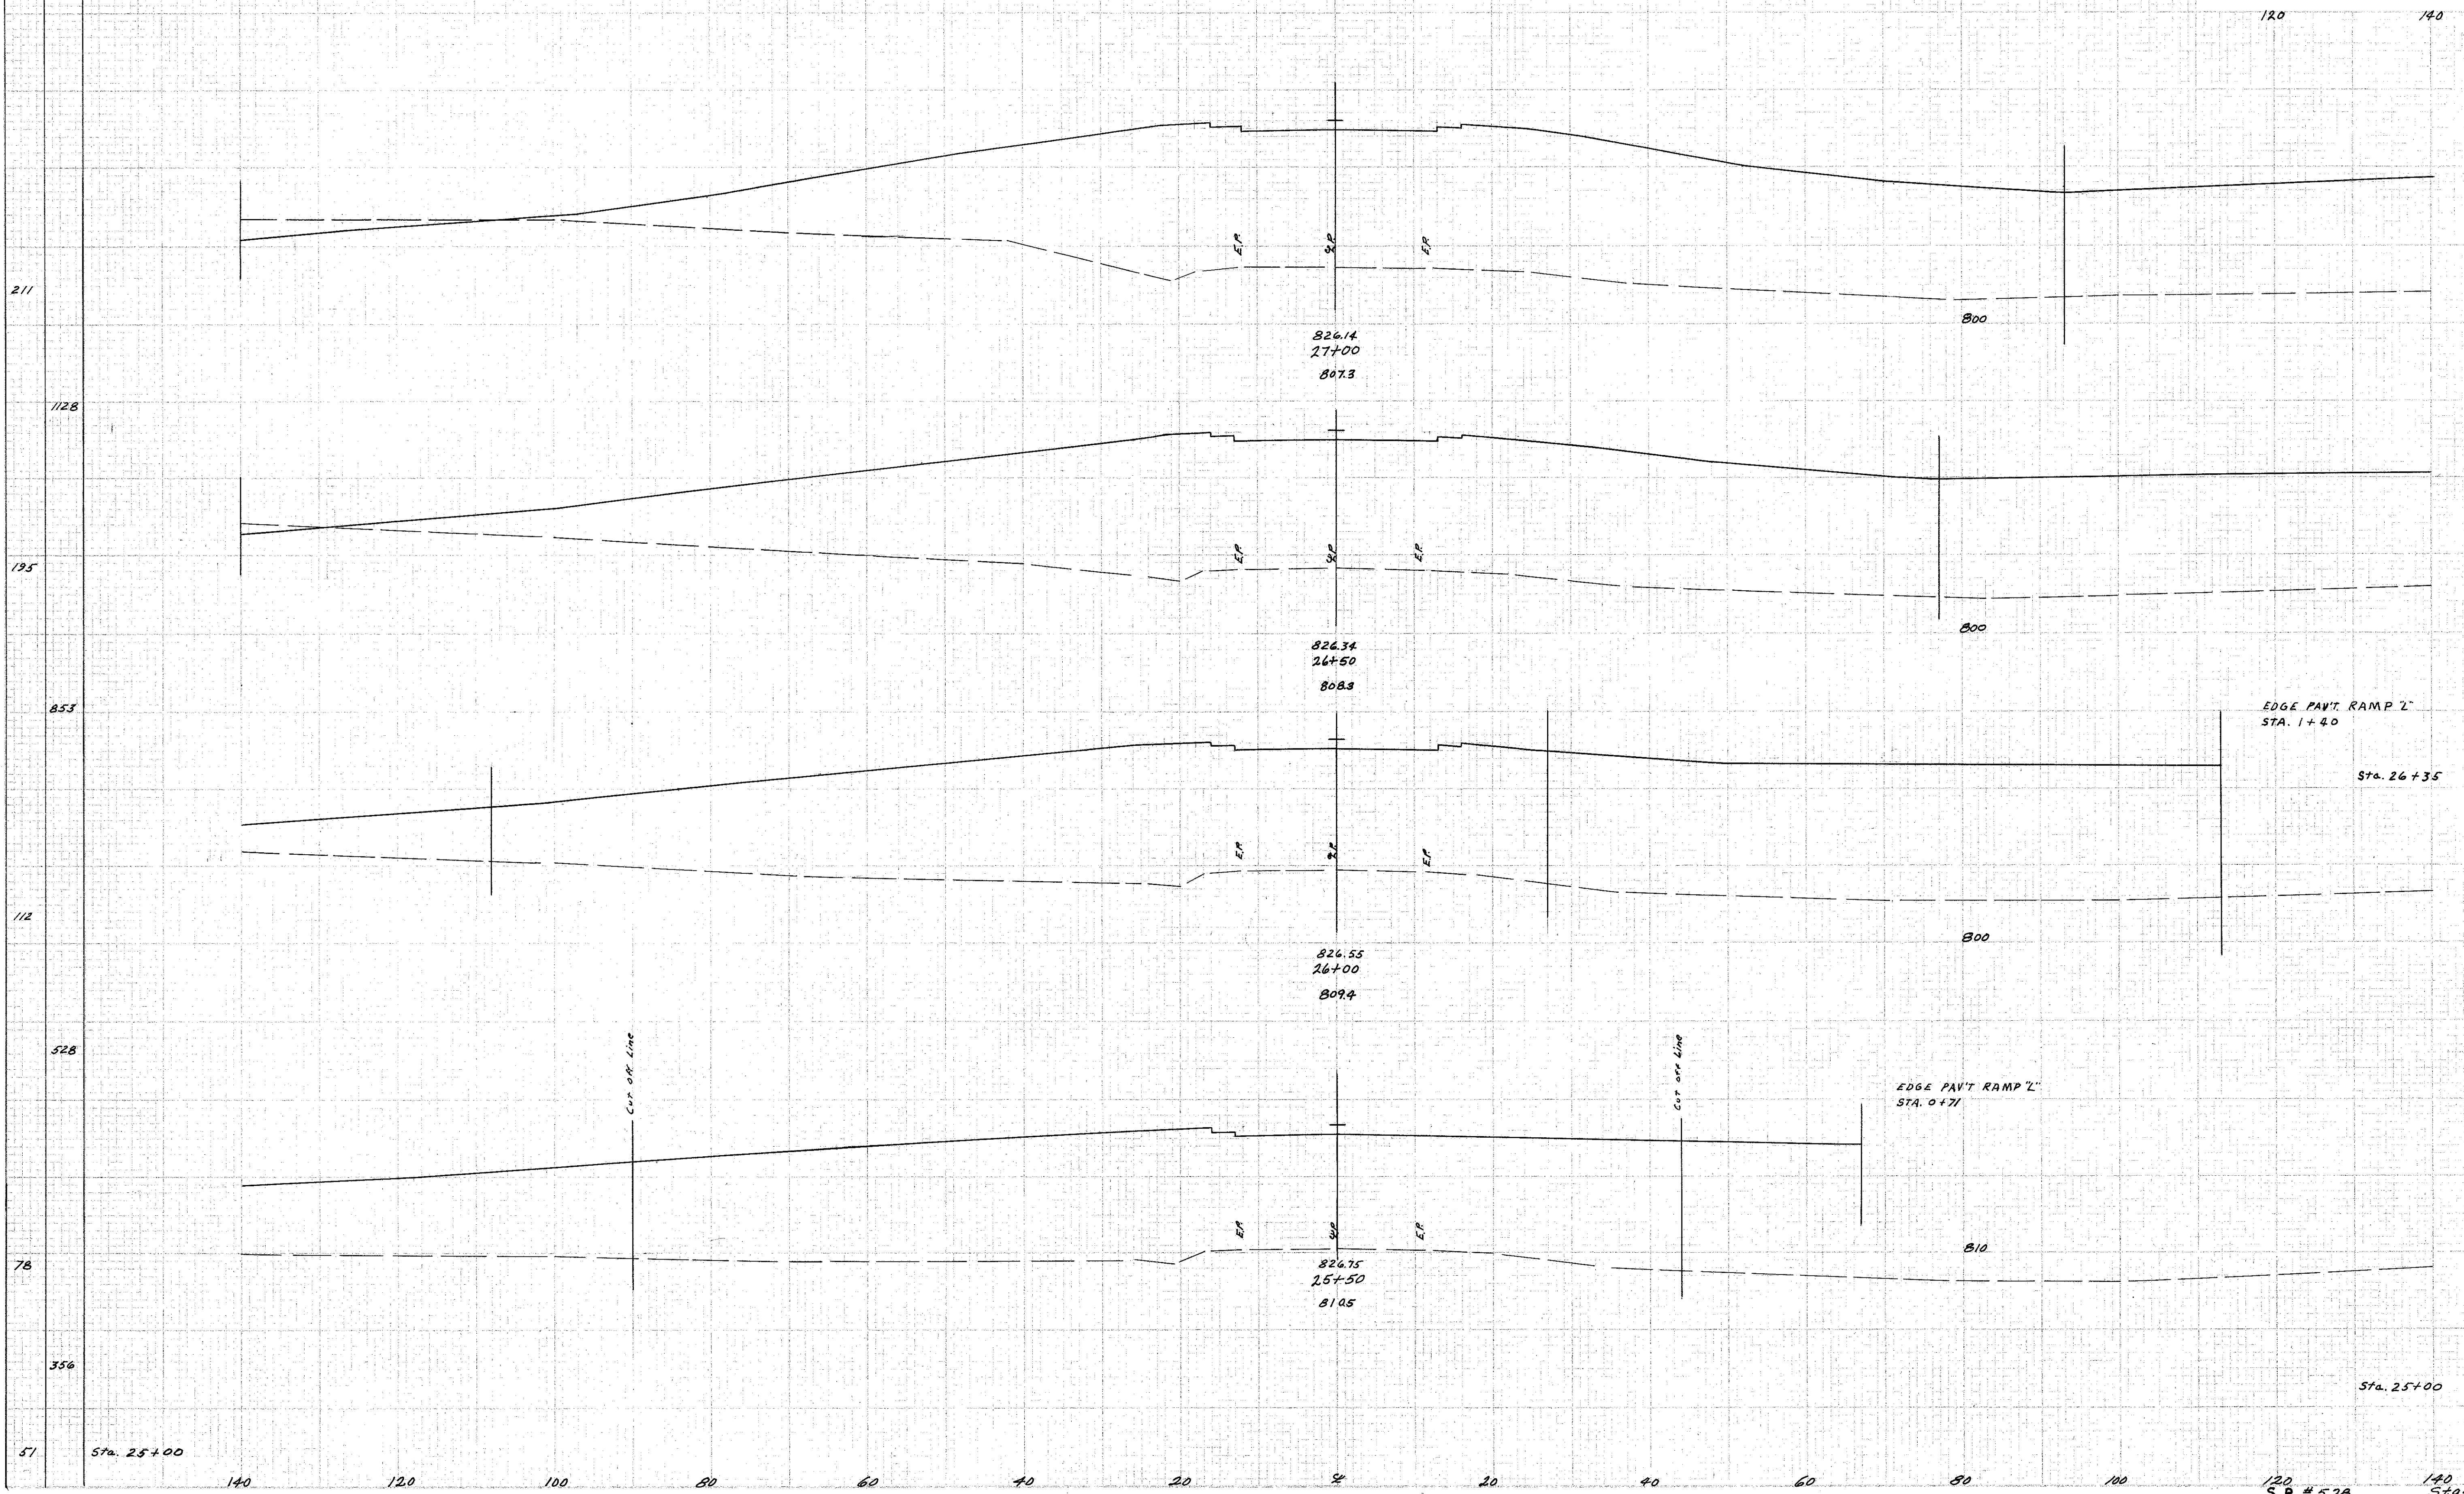

END AREA		CU. YDS.	
Cut	Fill	Cut	Fill
38	2609		
		42	4811
7	2586		
		2	1384
0	2395		
		1948	2815
			3734
		2084	3537
		1735	

Approved By: 5-22-58  
 P.S. 5-22-58  
 1. noted on  
 11.6. 1-27-58