


SEEDING  
END WIDTH  
22 YDS.

PROJECT NO.	STATE	PROJECT
2	OHIO	ACT-1103 (29)

230  
280

LAKE COUNTY  
LAK-I-22.60

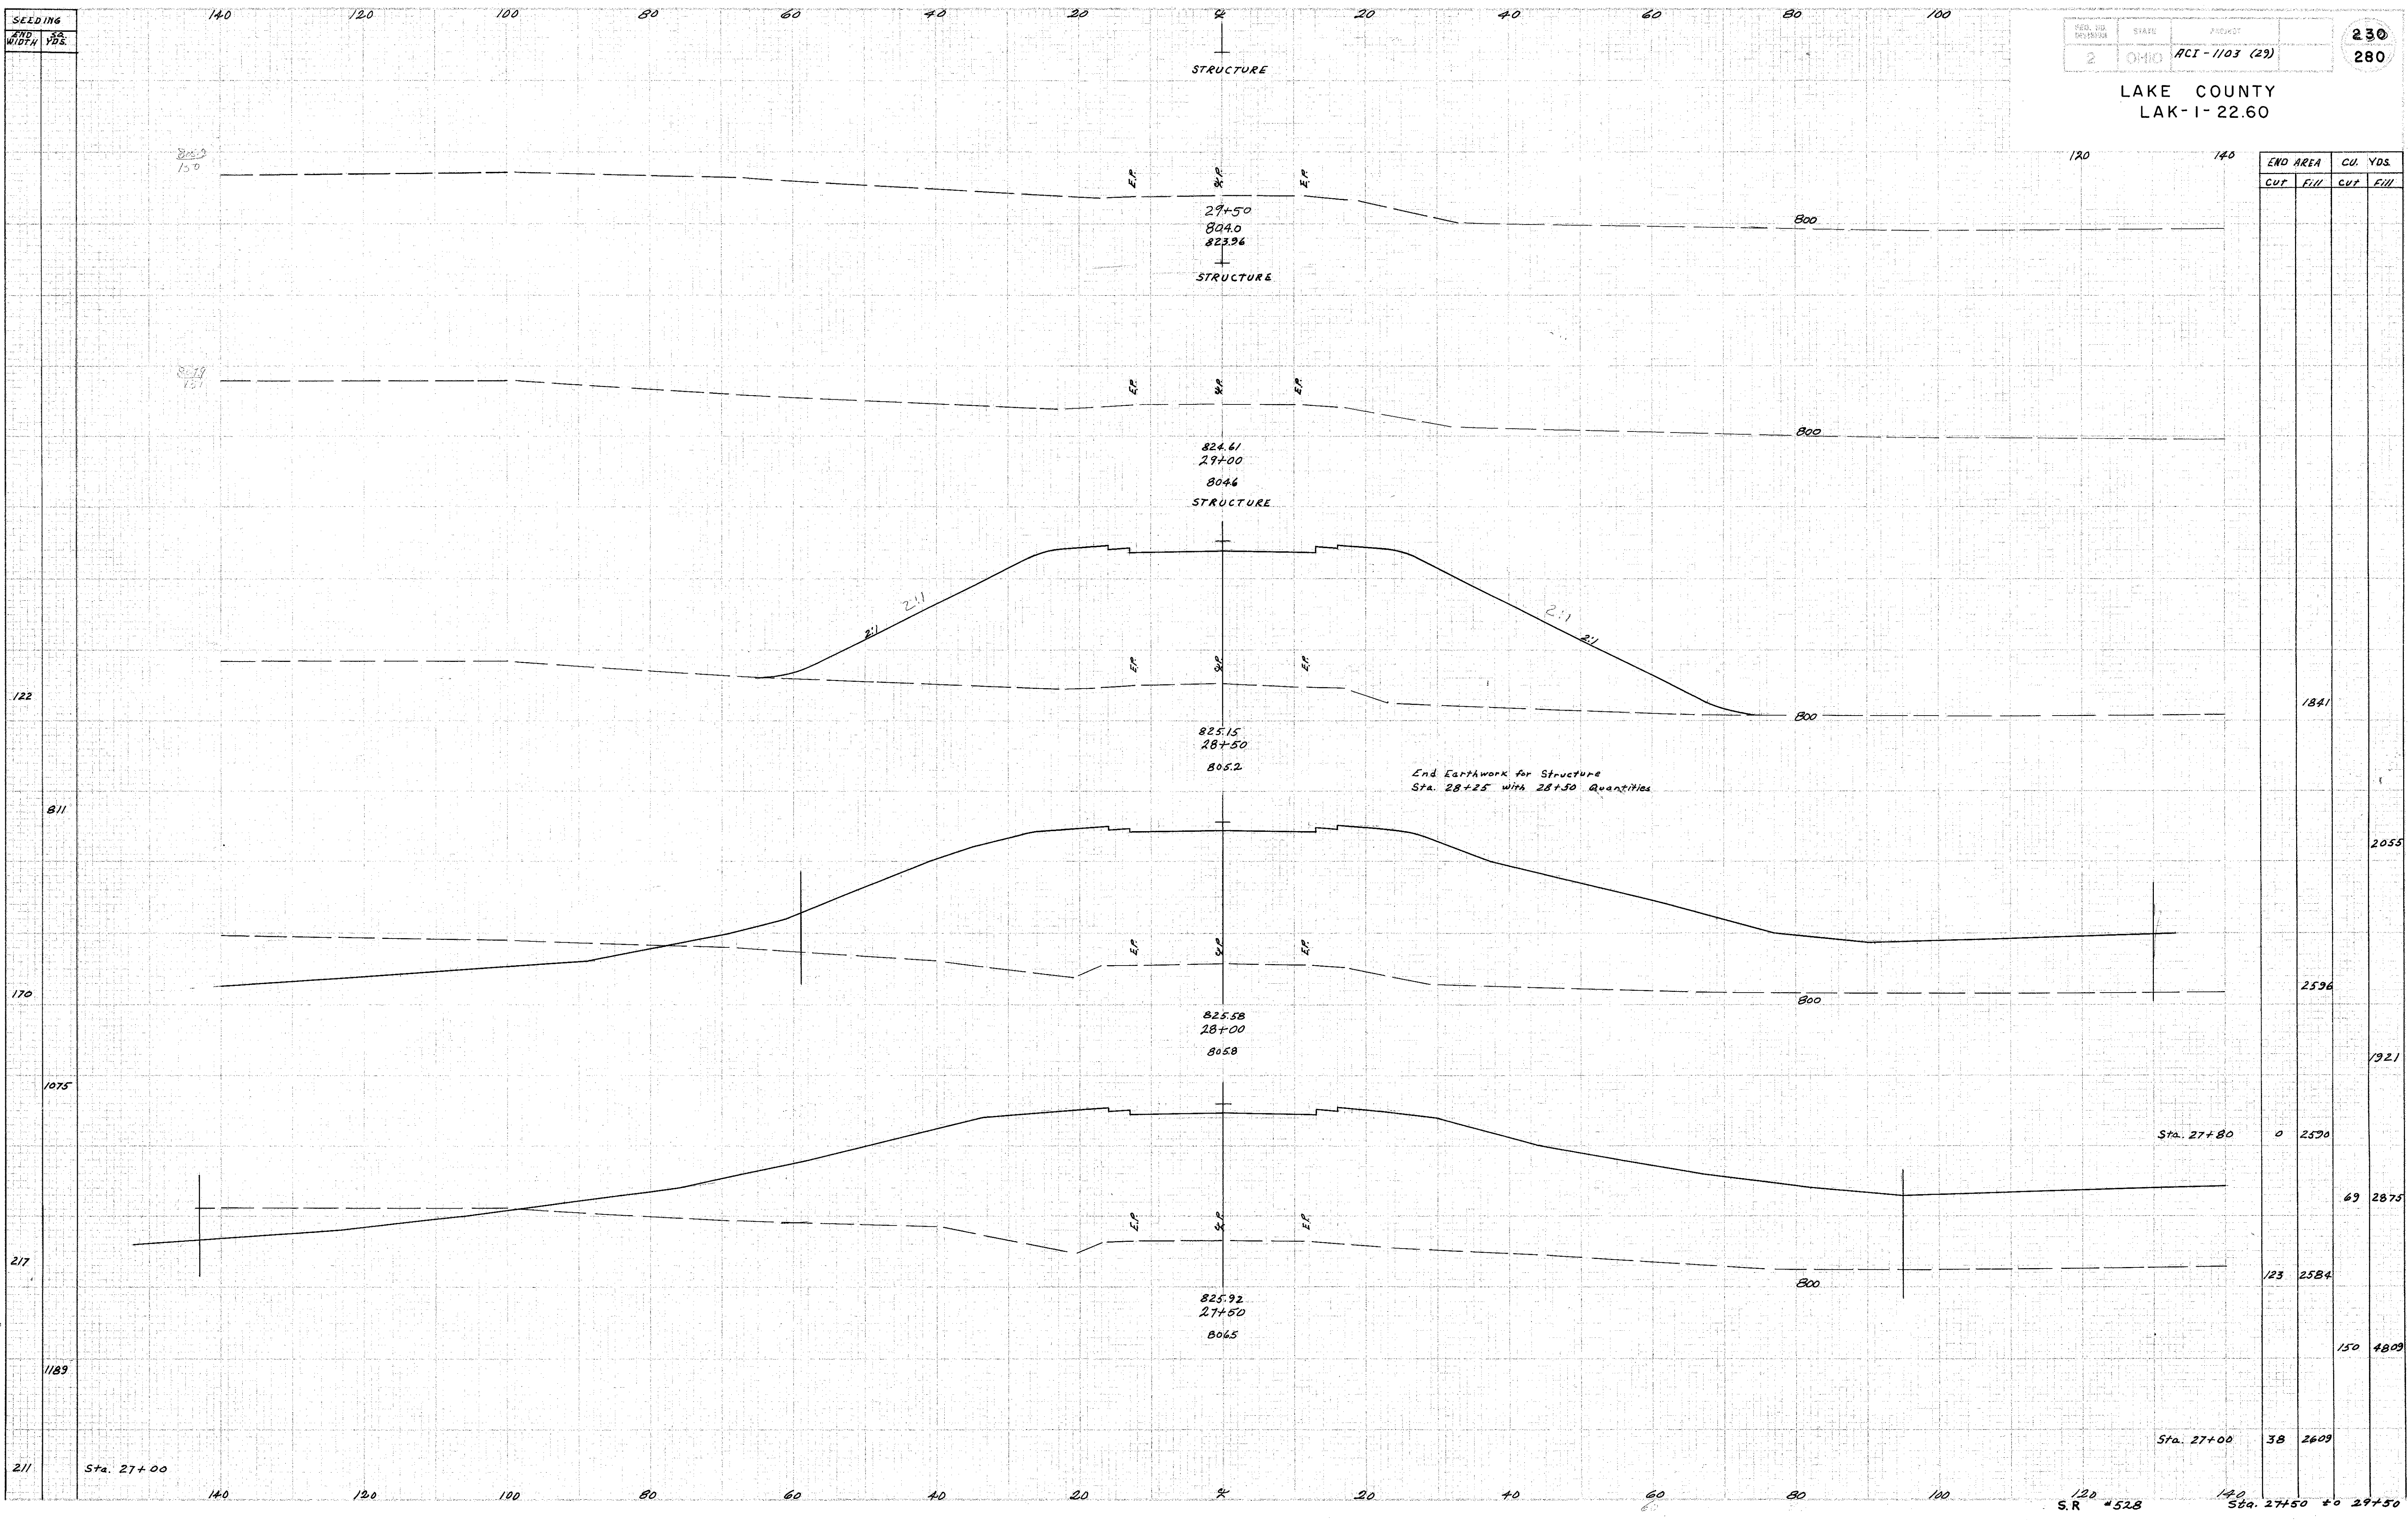

Completed 1-22-58

Area FS 5-22-58  
VDP 5-22-58

End Earthwork for Structure  
Sta. 28+25 with 28+50 Quantities

120 S.R. #528 140