


SEEDING
 100%
 100%

STATE DIVISION	OFFICE	PROJECT
2	OHIO	HCI-1103 (29)

236
 280

LAKE COUNTY
 LAK-I-22.60

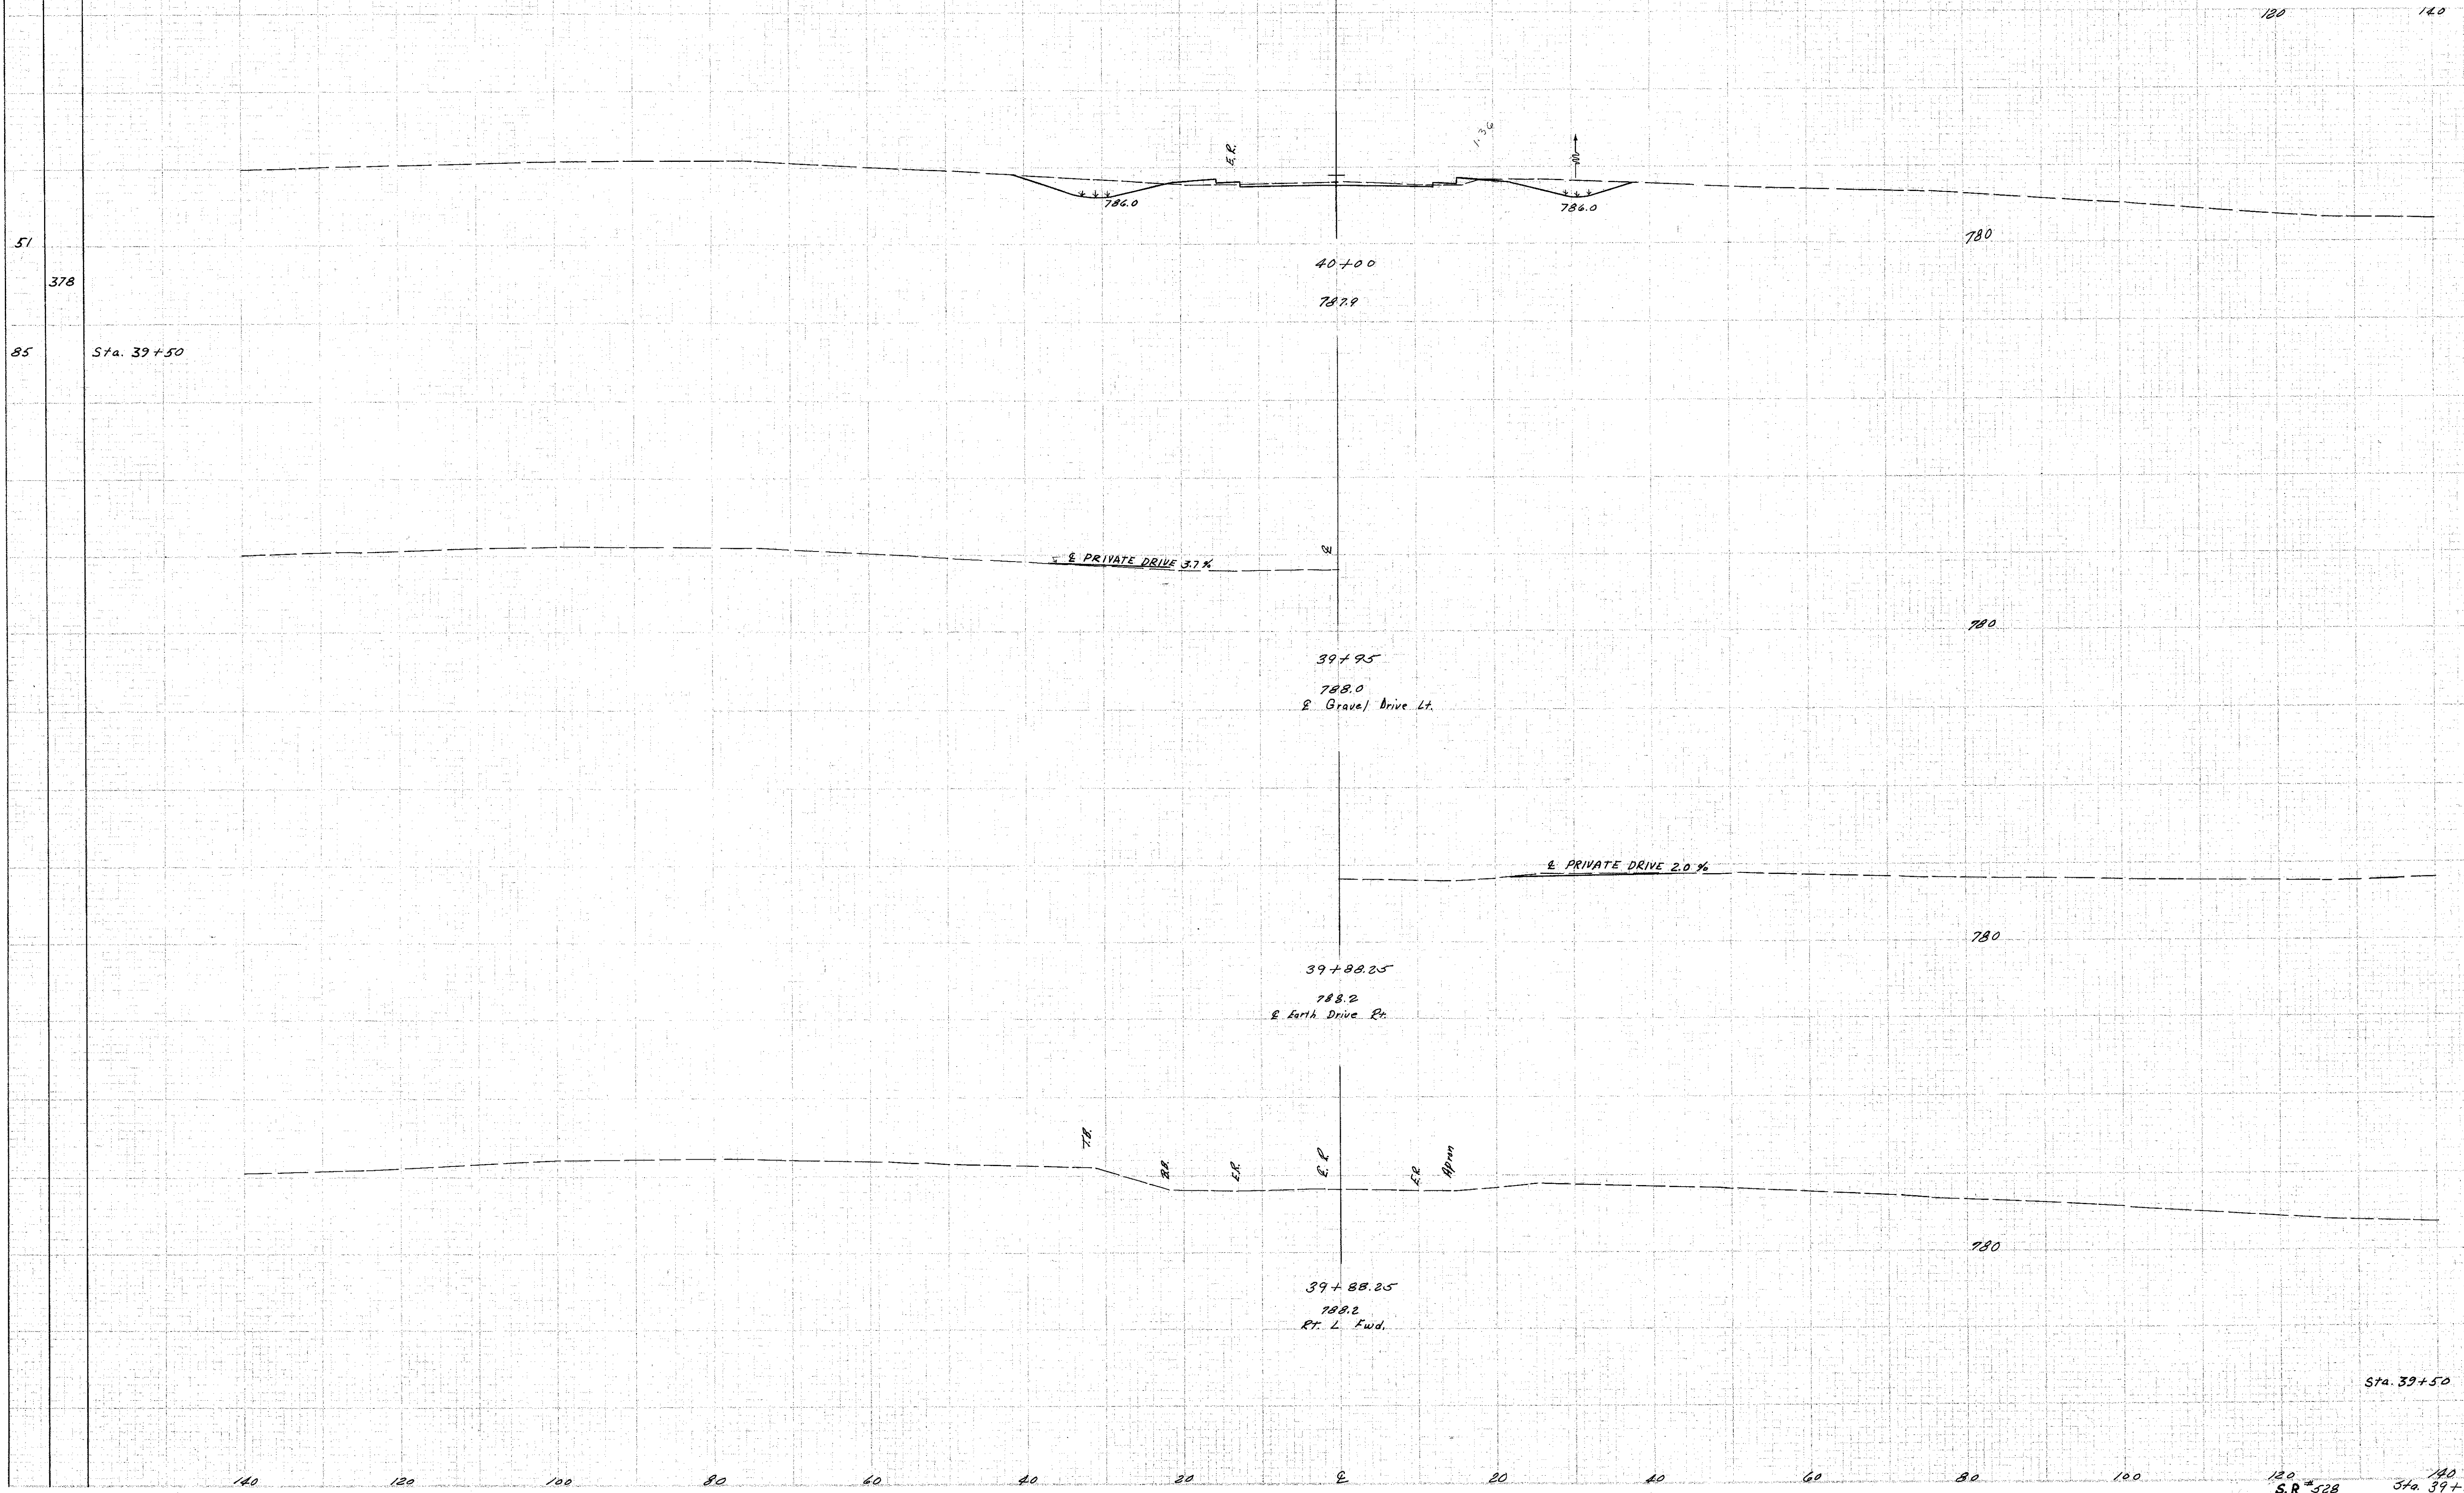

END AREA		CU. YDS.	
Cut	Fill	Cut	Fill
57	10		
		194	49
Sta. 39+50	55	42	

S.R. 528
 Sta. 39+88.25 to 40+00