



FED. RD. DIVISION	STATE	PROJECT
2	OHIO	ACI-1103 (29)

271
280

PID# 0.039, CON# 288-58, PF# 130R
Archive # 1200218
LAK-090-(23.42 - 27.31(+ -))
LAK-307 & LAK-528
f.k.a. LAK-001-22.60

LAK-1 - 22.60
R/W PLAN
LIMITED ACCESS

5
14

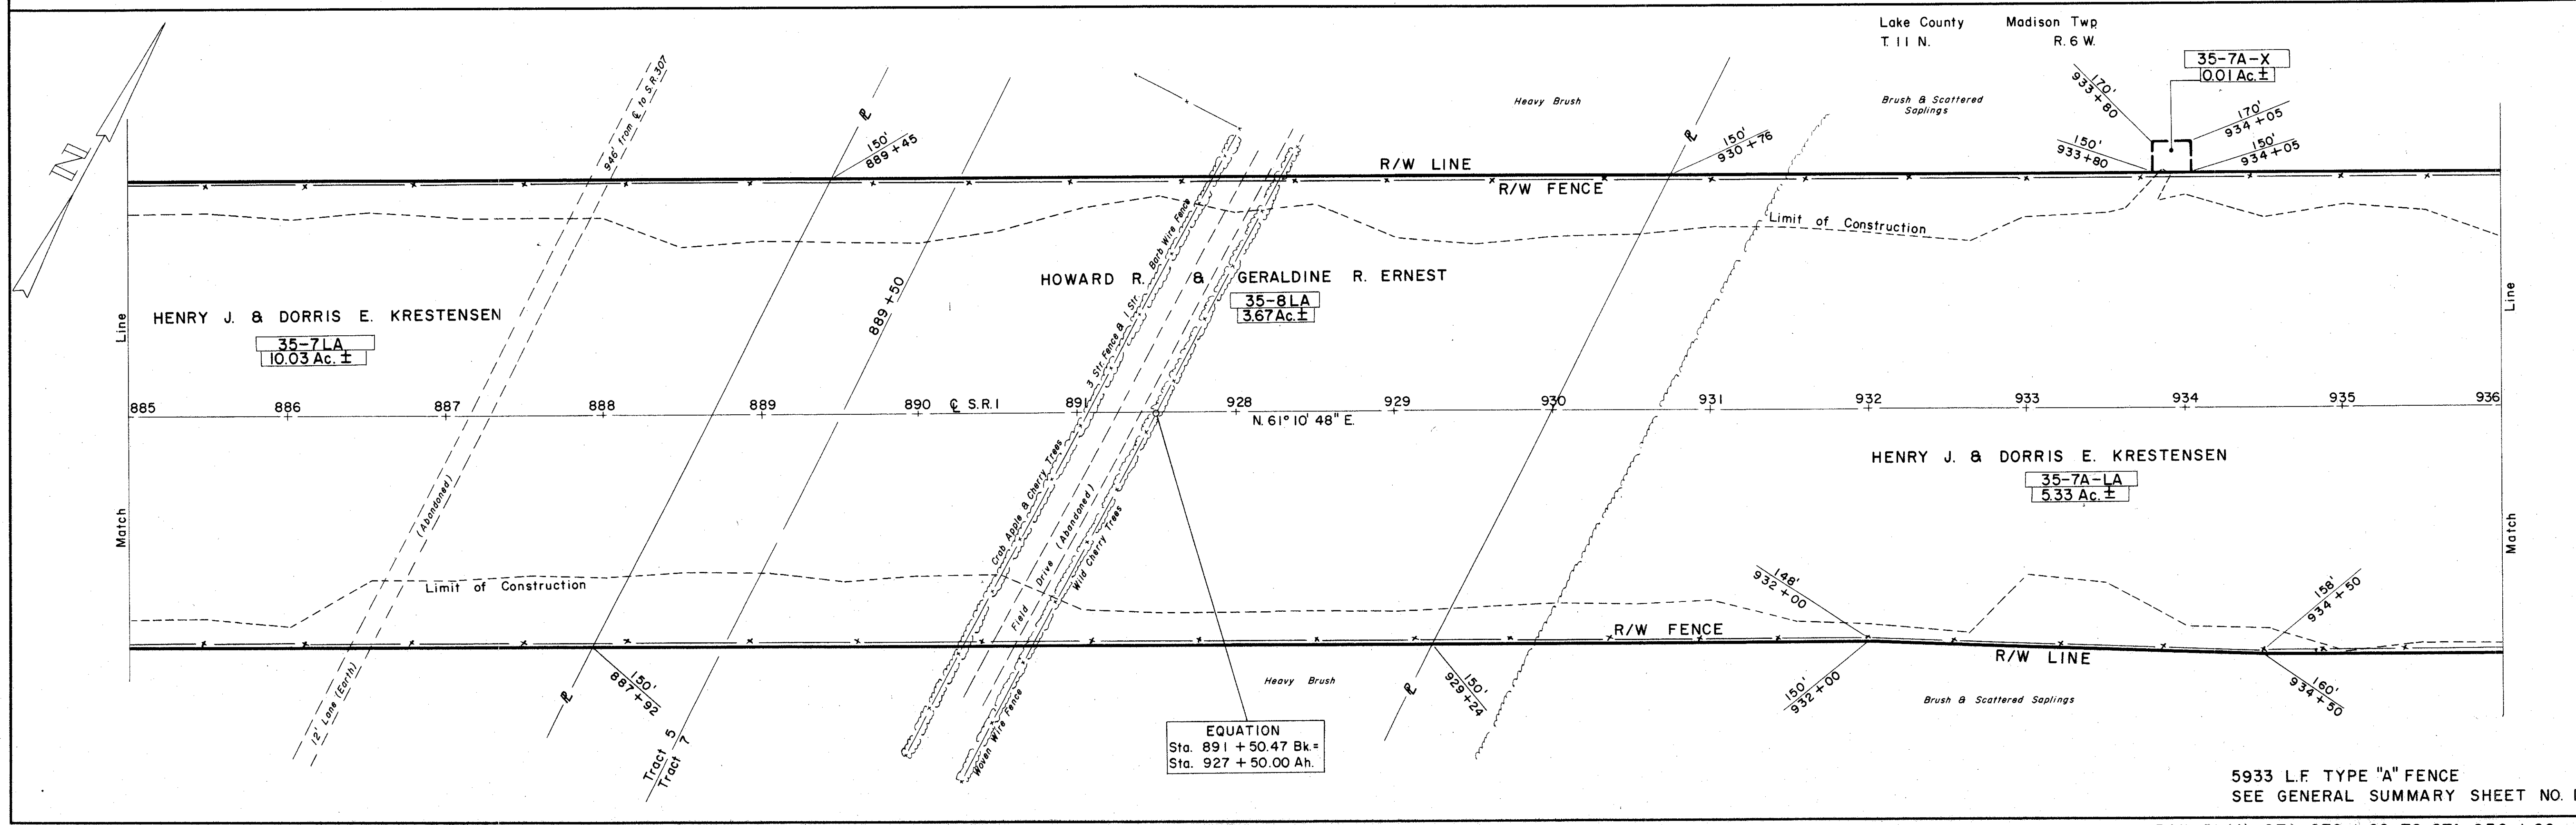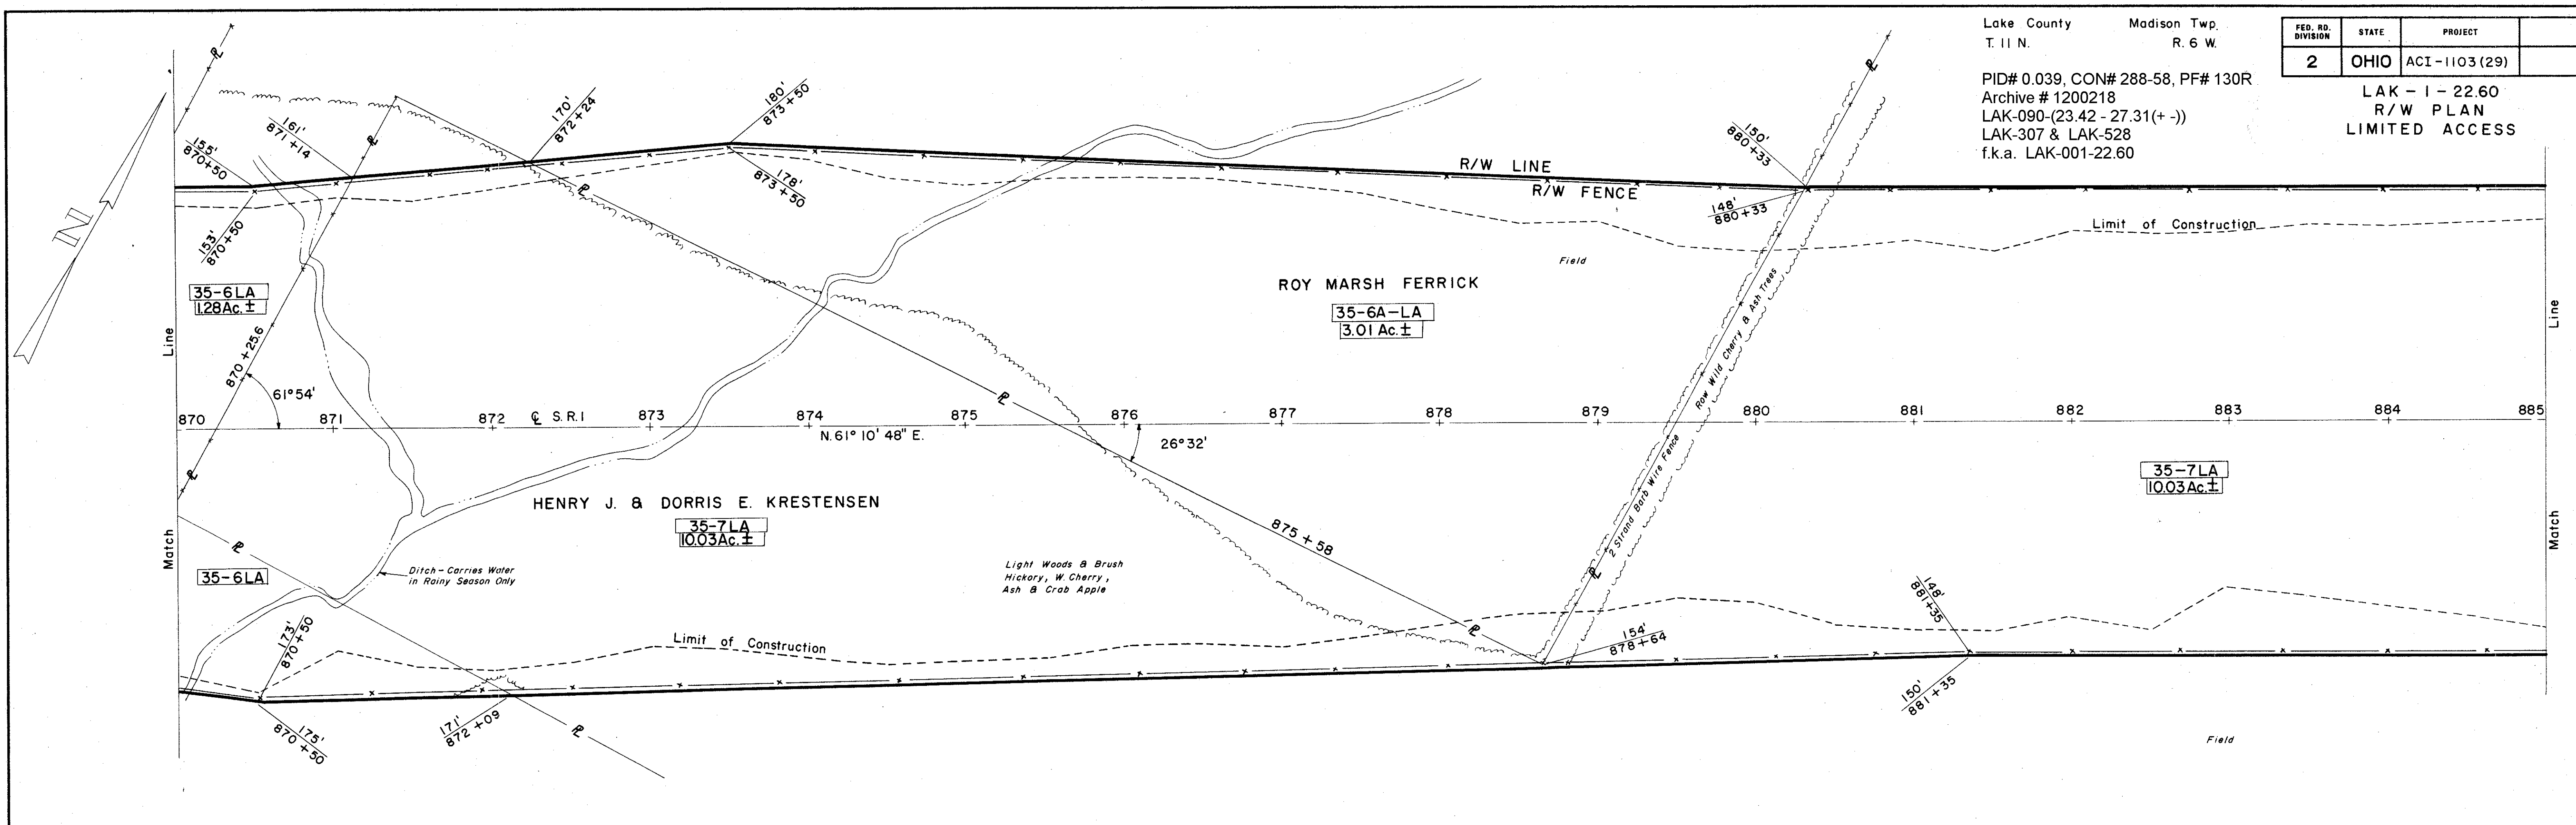

5933 L.F. TYPE "A" FENCE
SEE GENERAL SUMMARY SHEET NO. 15