

LEGEND FOR PROJECT-AVERAGE RESULTS OF TESTS- 194 SAMPLES TESTED

Table with columns: DESCRIPTION, H. R. B. CLASS, OHIO CLASS, % AGG, % C SAND, % F SAND, % SILT, % CLAY, LIQUID LIMIT, PLASTICITY INDEX, WATER CONTENT, SAMPLES TESTED. Includes soil types like Gravel, Sand, Silt, Clay, and Shale. Includes notes on auger boring views and water content.

Moisture Density Sample
Lab. No. Sa
61339


Summary of Soil Test Data

Table with columns: Station & Offset, Depth From-To, % Agg, % C.S., % F.S., % Silt, % Clay, L.L., P.I., % W.C., SHTL Class. Contains soil test data for various stations.

NOTE: THE INFORMATION SHOWN BY THIS SUBGRADE PROFILE WAS SECURED FOR THE USE OF THE STATE OF OHIO AND IS NOT TO BE CONSTRUED AS A PART OF THE PLANS GOVERNING THE CONSTRUCTION OF THE PROJECT.

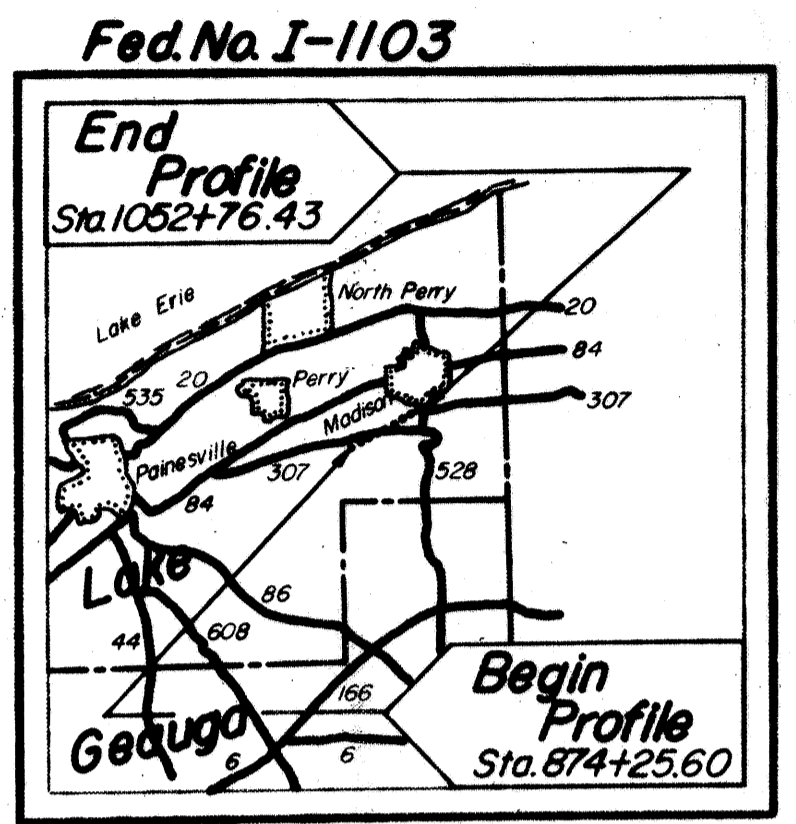

LOCATION MAP
Recon - JSM-CJK-PAH-1M-10/10/57
Drilling Auger-CAC-CEG-JAG-10/22/57
Core-RLS-DAS-RSS-11/1/57
Drafting-DM-12/2/57

Summary of Core Boring Test Data

Table with columns: Station & Offset, Depth From-To, % Agg, % C.S., % F.S., % Silt, % Clay, L.L., P.I., % W.C., SHTL Class. Contains core boring test data for various stations.

Note: NP shown in Liquid Limit and Plasticity Index columns indicates that the material is non-plastic.