
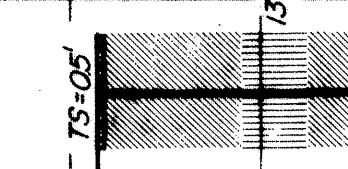
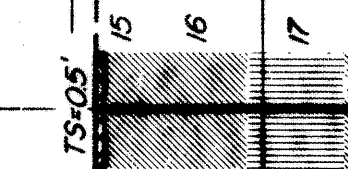


Cross Section
Sta. 988+50

Proposed grade elev. = 836.1'

Approx. ground line

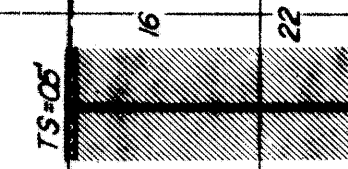




820
810
800

100 90 80 70 60 50 40 30 20 10 0 10 20 30 40 50 60 70 80 90

Cross Section
Sta. 994+00

Proposed grade elev. = 836.0'

Approx. ground line

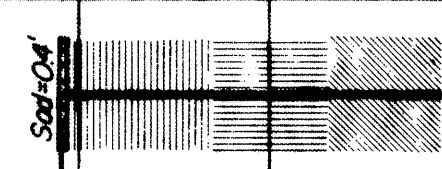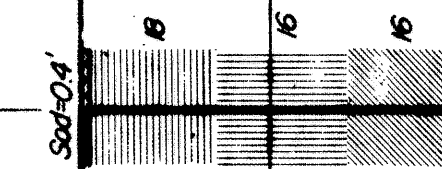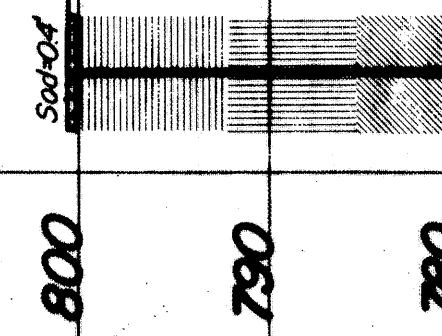




800
790
780

100 90 80 70 60 50 40 30 20 10 0 10 20 30 40 50 60 70 80 90

Cross Section
Sta. 995+00

Proposed grade elev. = 835.4'

Approx. ground line

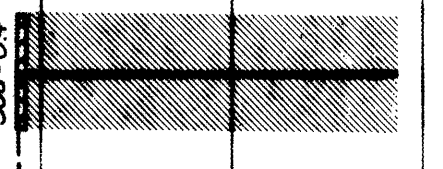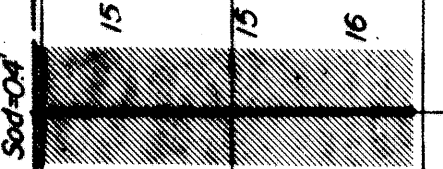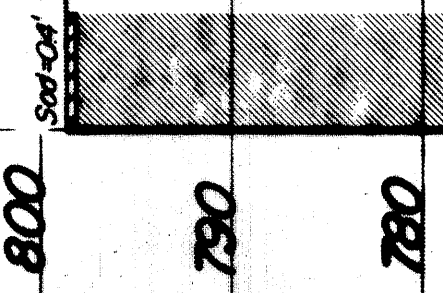

800
790
780

100 90 80 70 60 50 40 30 20 10 0 10 20 30 40 50 60 70 80 90