
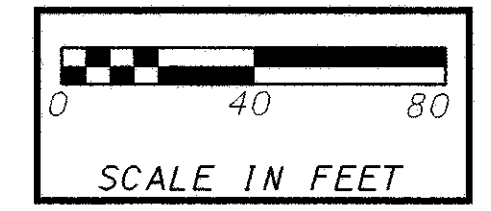
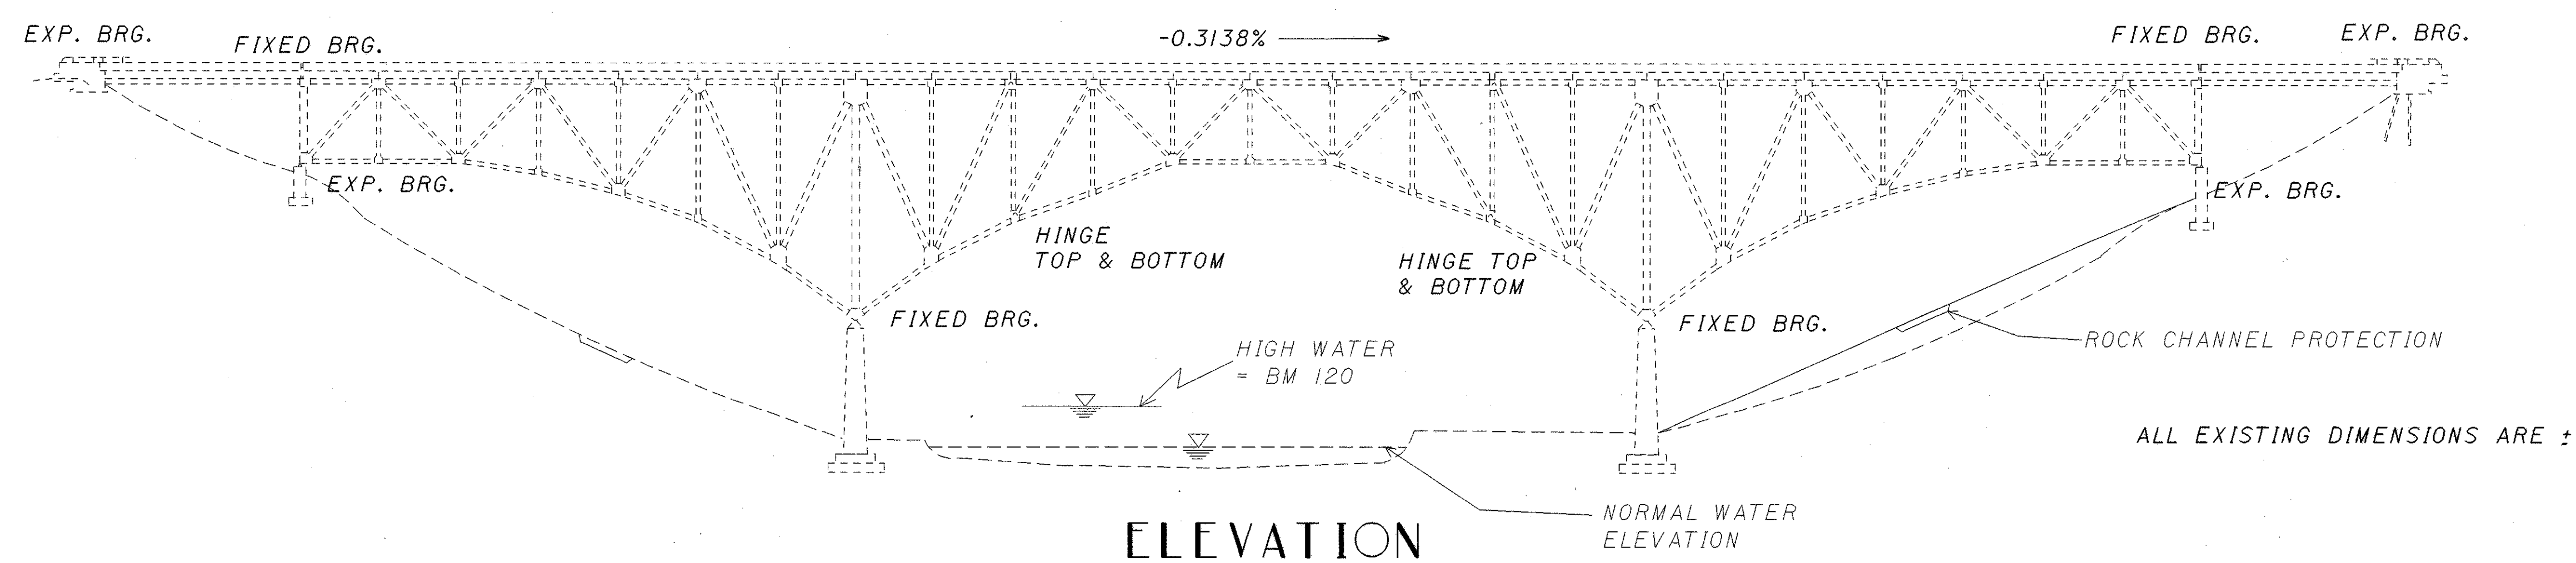


PLOT SUBMITTED: 28-MAR-1995 13:34

filename.dgn

ctrns.dgn

PLOTTED BY: apersany  
PLOTTED FROM: c:\dgn\web\1902342\ctrns.dgn

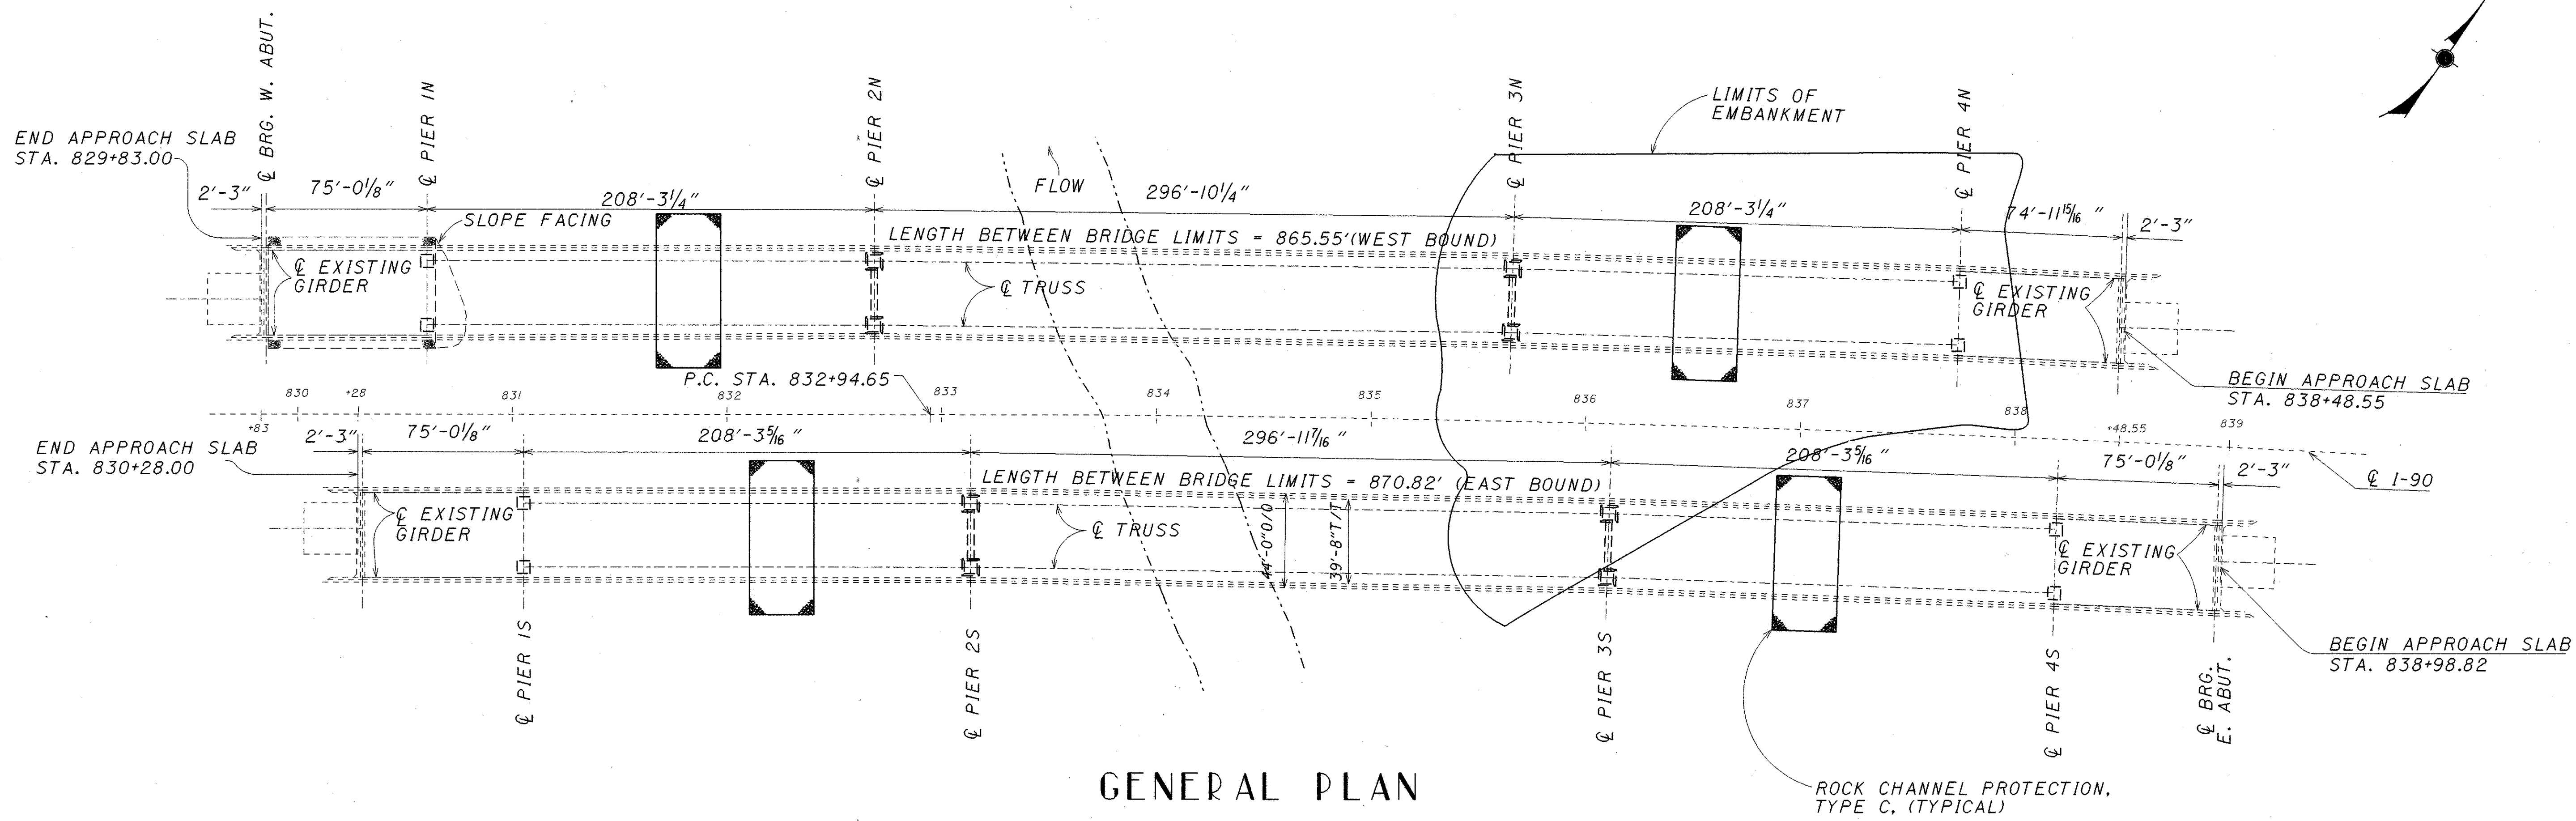

REV JPA 4-18-95

OHIO DEPARTMENT OF TRANSPORTATION DISTRICT 12 BRIDGE DEPT.

DESIGNER	DATE
BGW	
MPC	
CHECKED	STRUCTURE FILE NUMBER
DWL	4304950 & 4304955
	REVISED
	BGW
	3/95

GENERAL PLAN & ELEVATION  
LAK-90-2342 L & R  
I-90 OVER THE GRAND RIVER

LAK-90-23.42