



PLOT SUBMITTED: 06-FEB-1995 09:54


PLOTTED BY: malloy
PLOTTED FROM: c:\dgn\bridges\weber\1902342\cntrs.dg

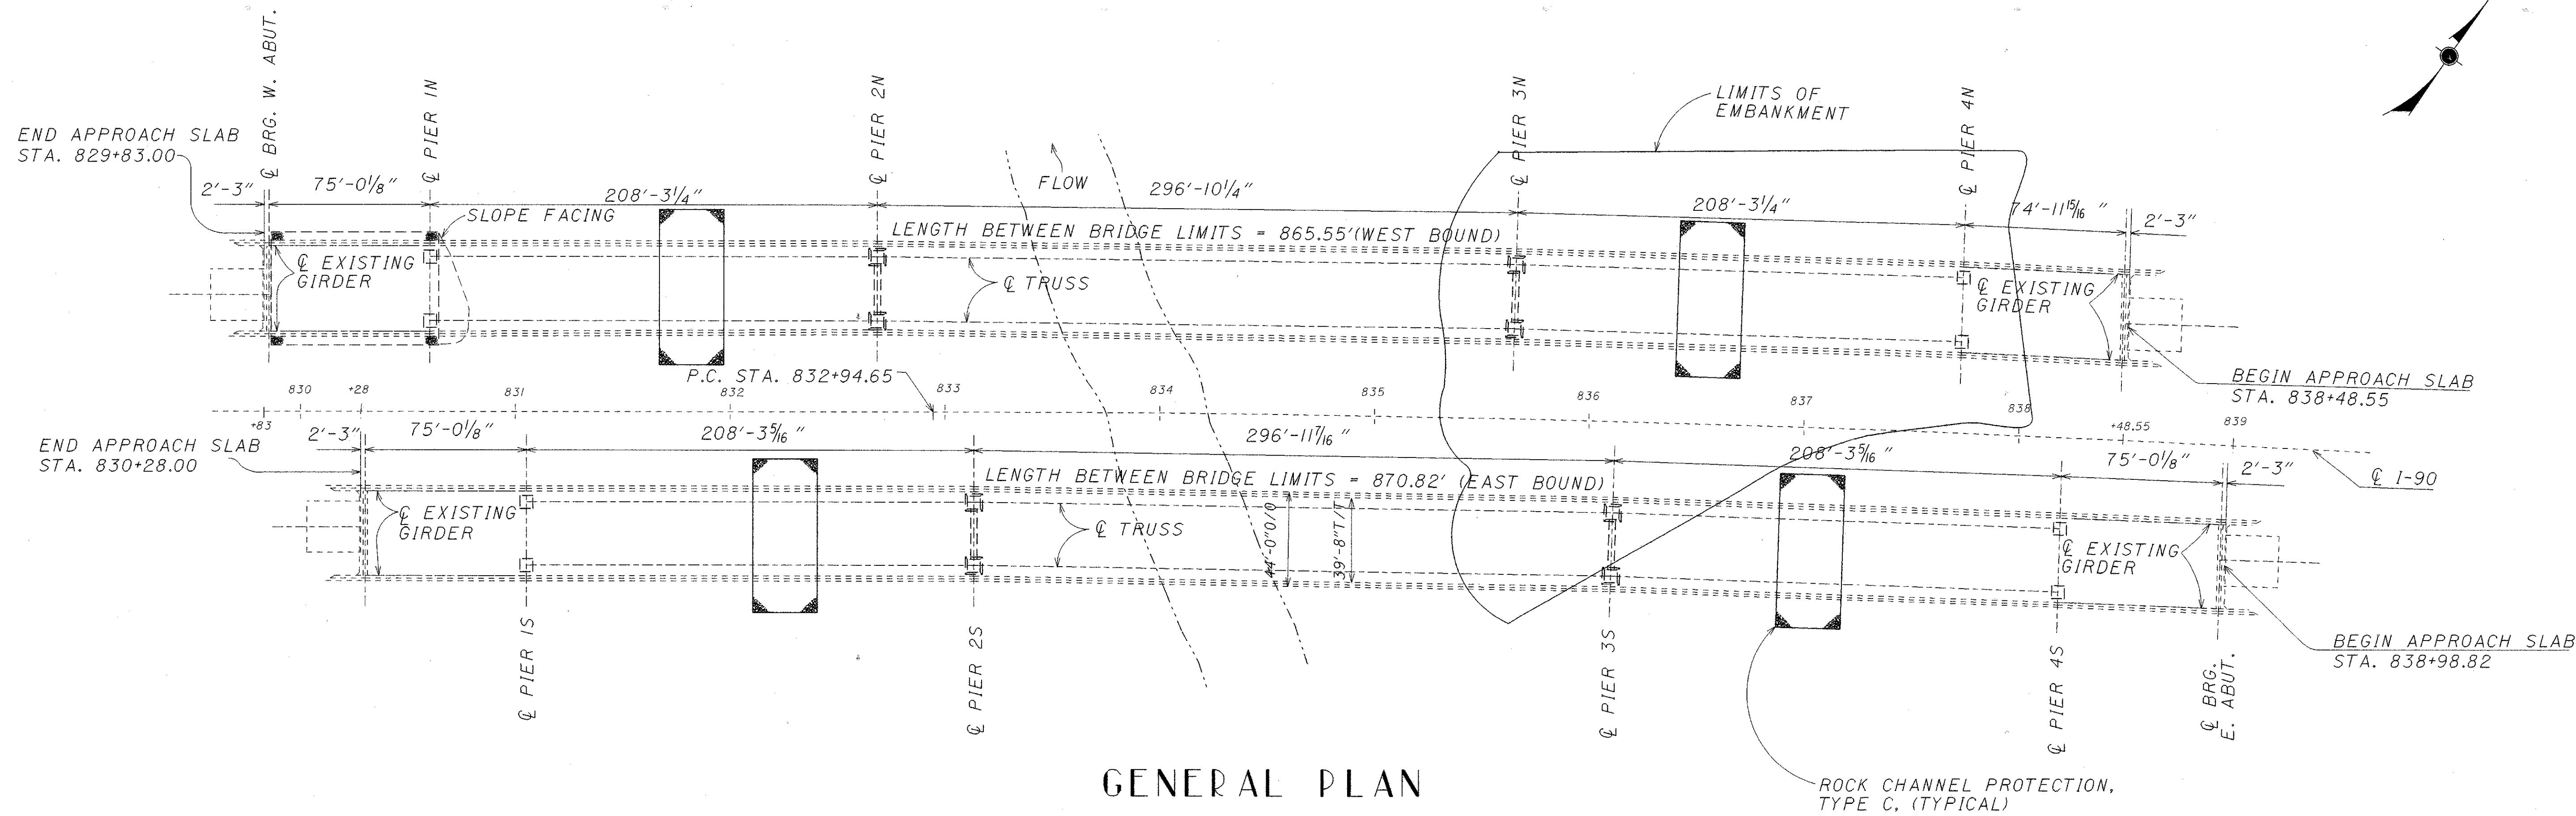

GENERAL PLAN

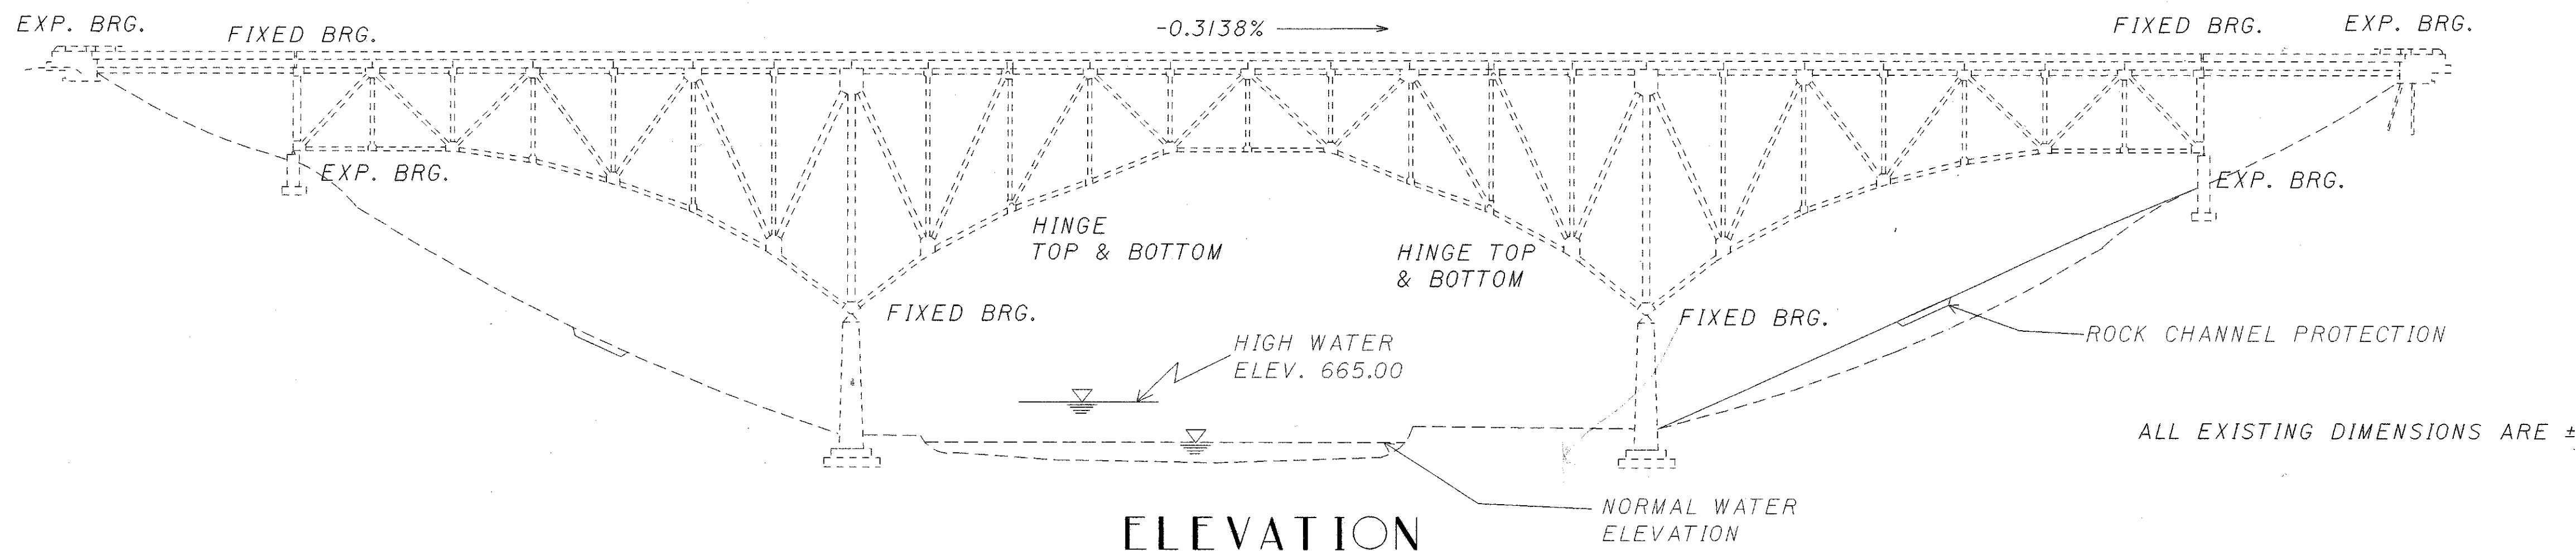

ELEVATION

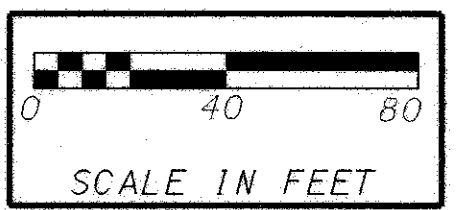

OHIO DEPARTMENT OF TRANSPORTATION DISTRICT 12 BRIDGE DEPT.	
DATE	REVIEWED
STRUCTURE FILE NUMBER 4304950 & 4304985	STRUCTURE FILE NUMBER XXX
DRAWN MPC	CHECKED XXX
DESIGNER BGW	
GENERAL PLAN & ELEVATION LAK-90-2342 L & R I-90 OVER THE GRAND RIVER	
LAK-90-23.42	
4 13	