




PLOT SUBMITTED: 06-FEB-1995 09:58

filename.dgn

c:\dm\bridges\weber\1902342\cntrs.dg

PLOTTED BY: malloy  
PLOTTED FROM: c:\dm\bridges\weber\1902342\cntrs.dg

R/W R/W R/W R/W R/W

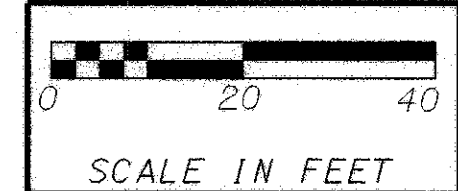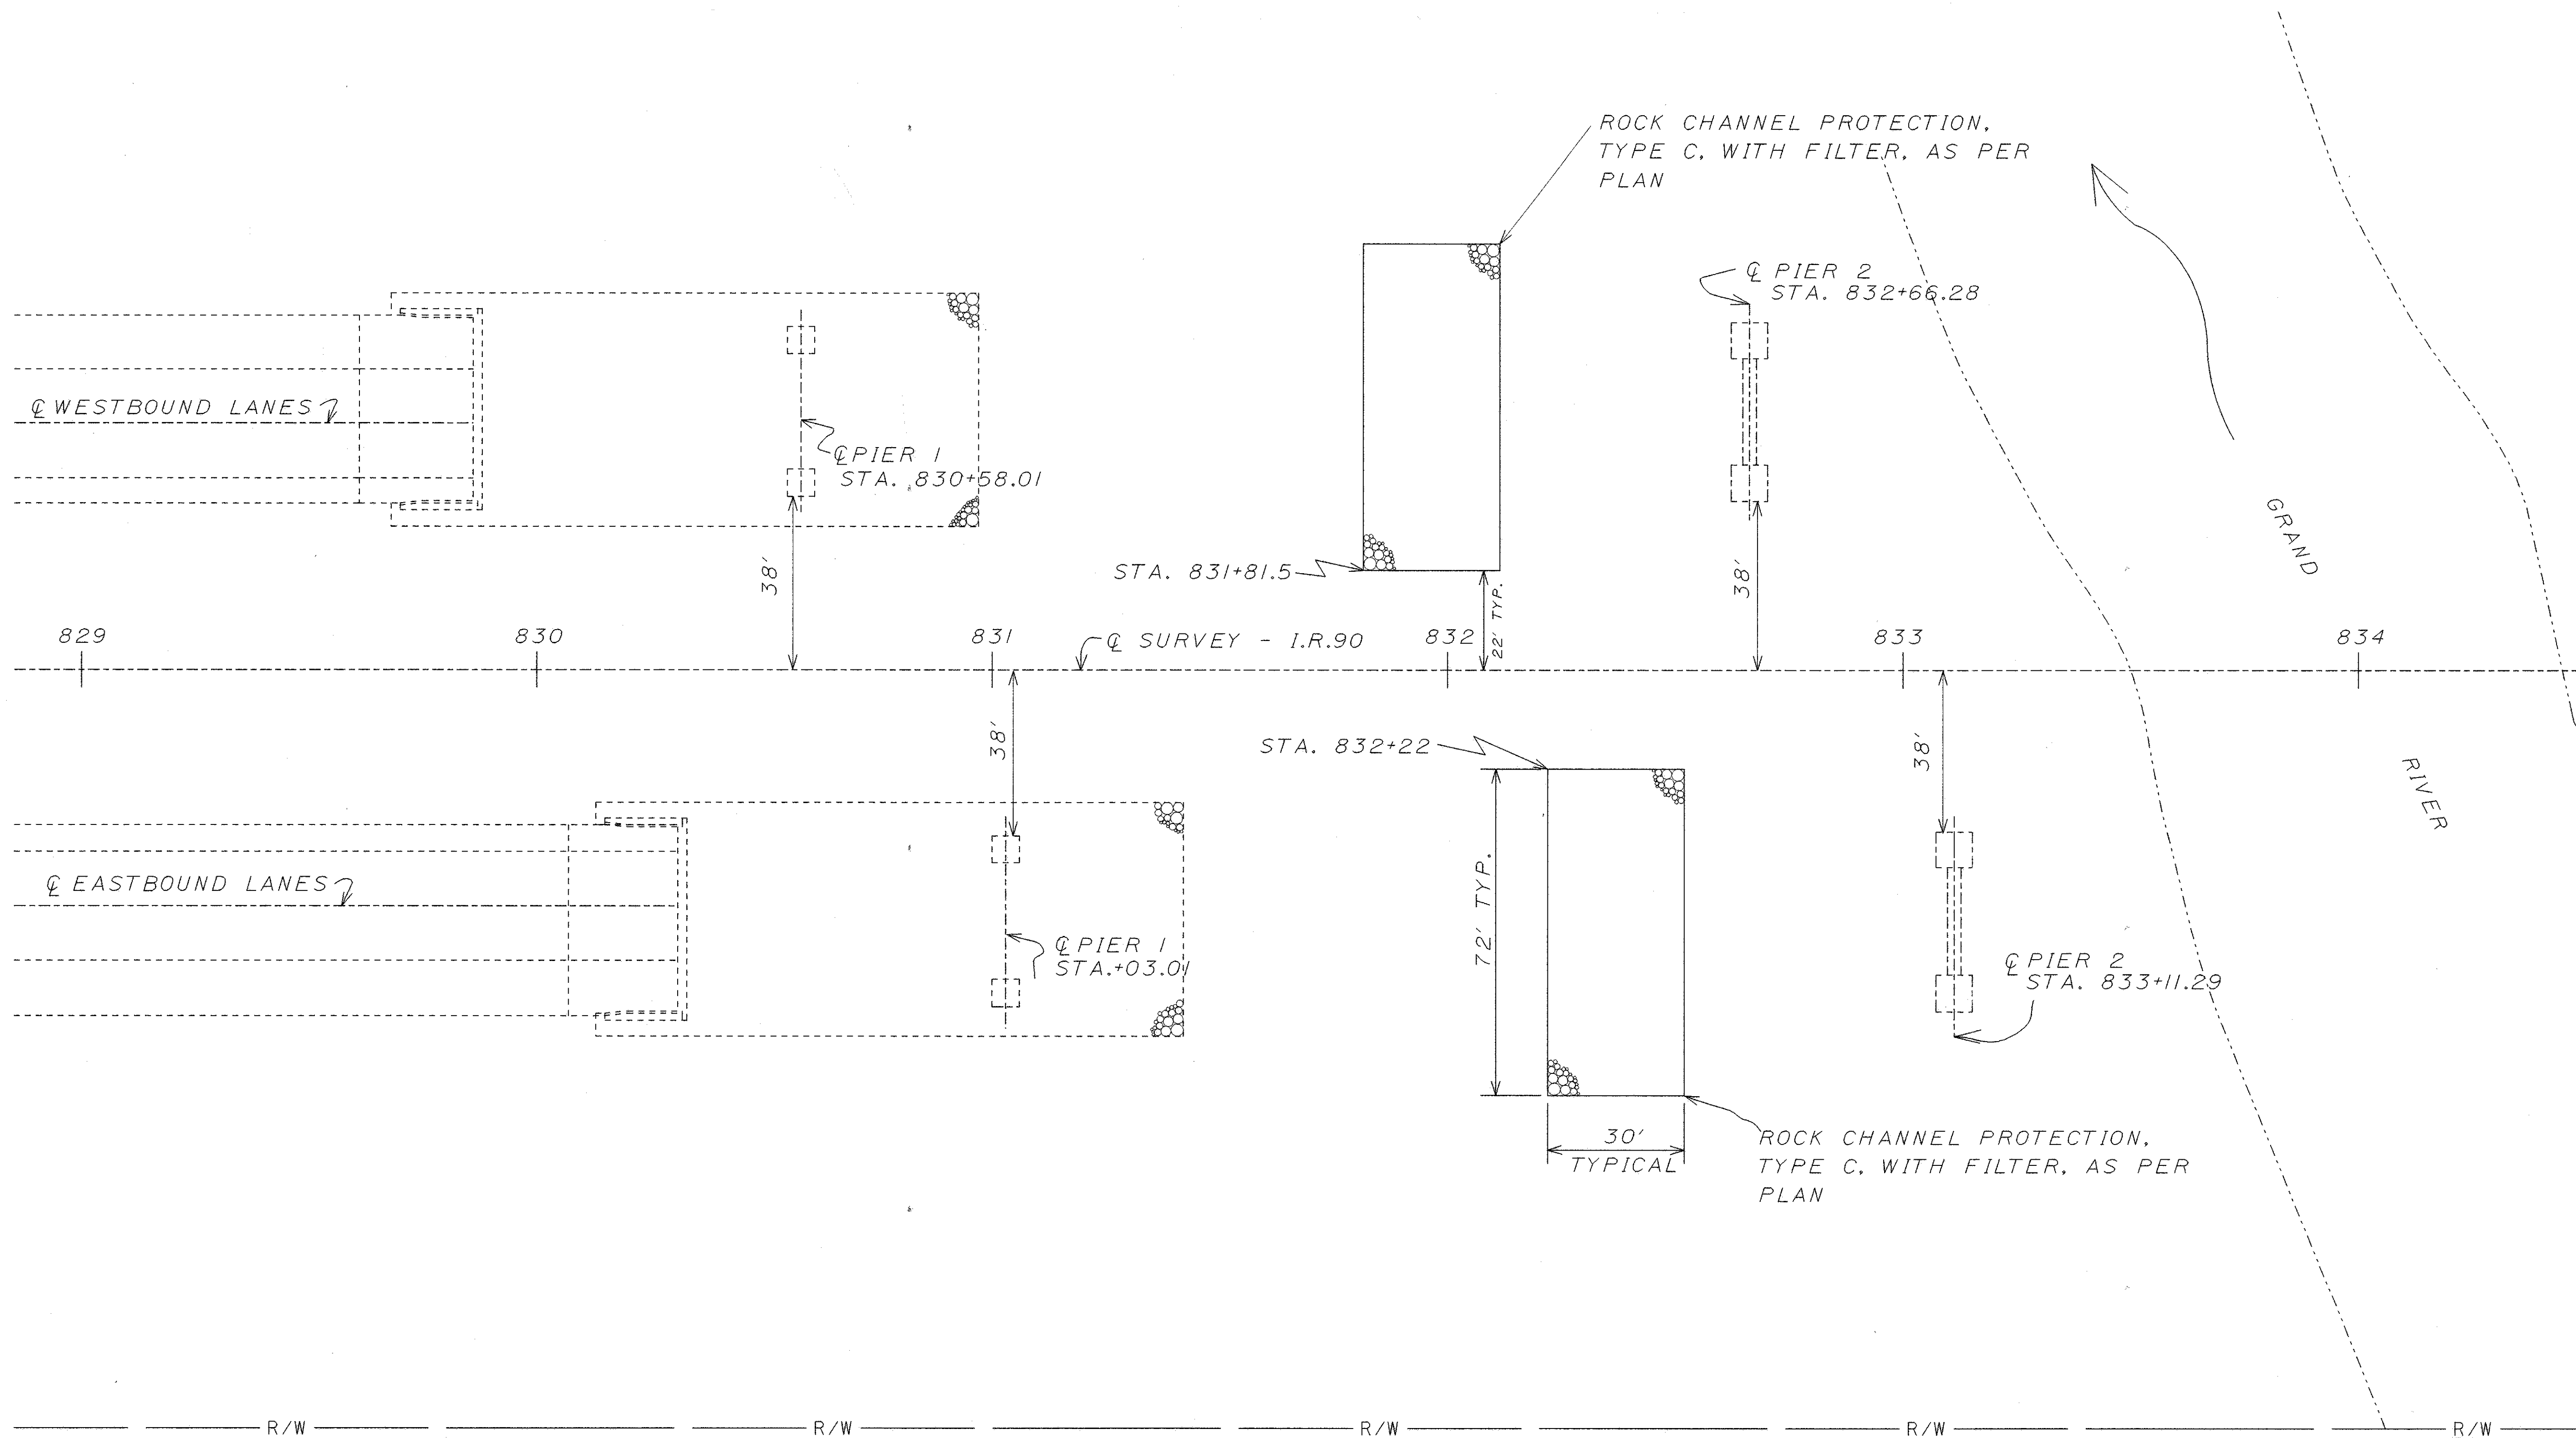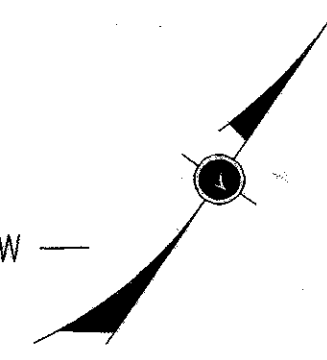

OHIO DEPARTMENT OF TRANSPORTATION  
DISTRICT 12 BRIDGE DEPT.

DATE	REVIEWED	DRAWN	DESIGNER
		LGW	BGW
STRUCTURE FILE NUMBER	CHECKED	REVISED	
4304950 & 4304985	XXX	XXX	

WEST SLOPE PLAN R  
LAK-90-2342 L & R  
I-90 OVER THE GRAND RIVER

LAK-90-23.42