
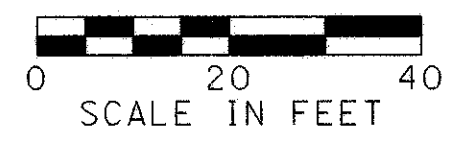
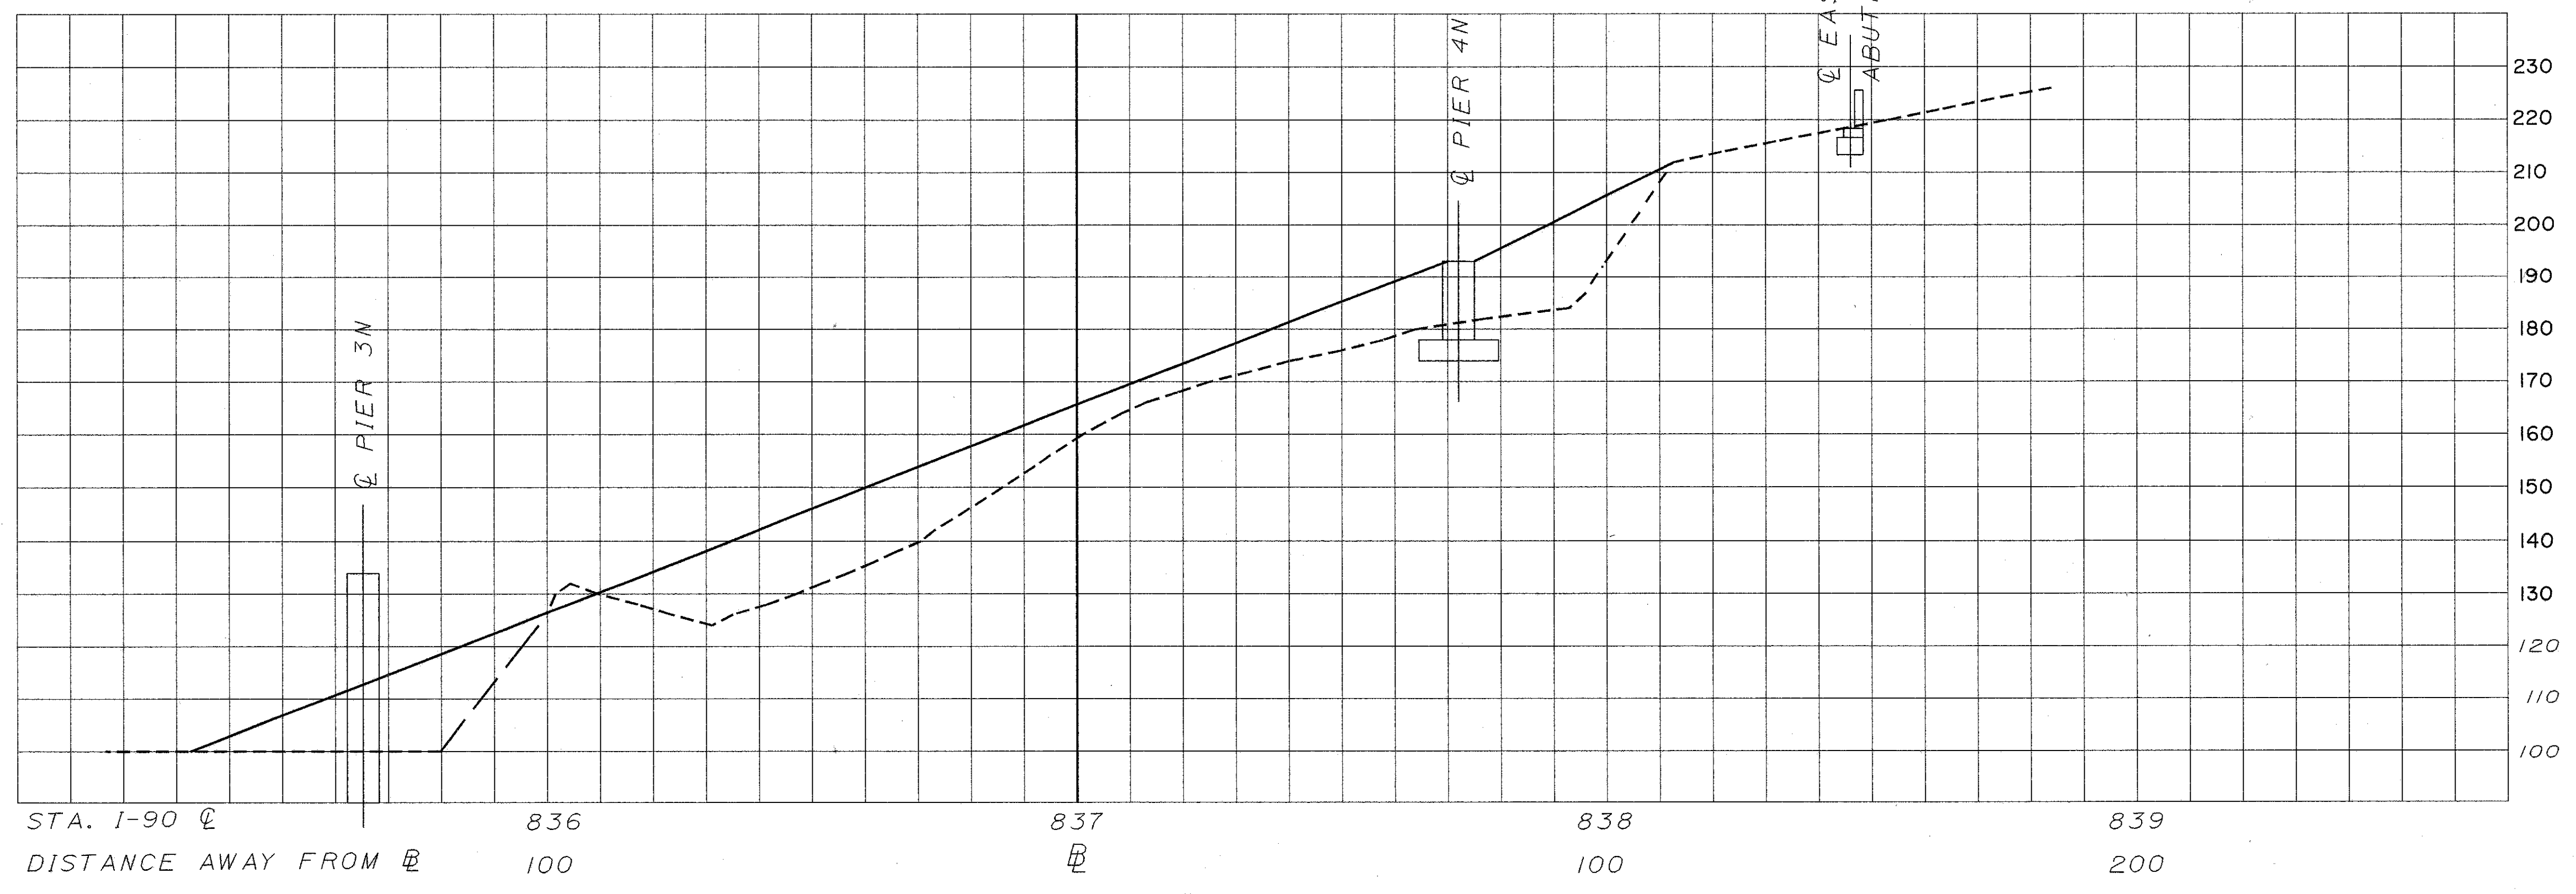


PLOTTED BY: malloy  
 PLOTTED FROM: c:\dgn\bridges\weber\1902342\crsectn filename.dgn  
 PLOT SUBMITTED: 07-FEB-1995 11:26

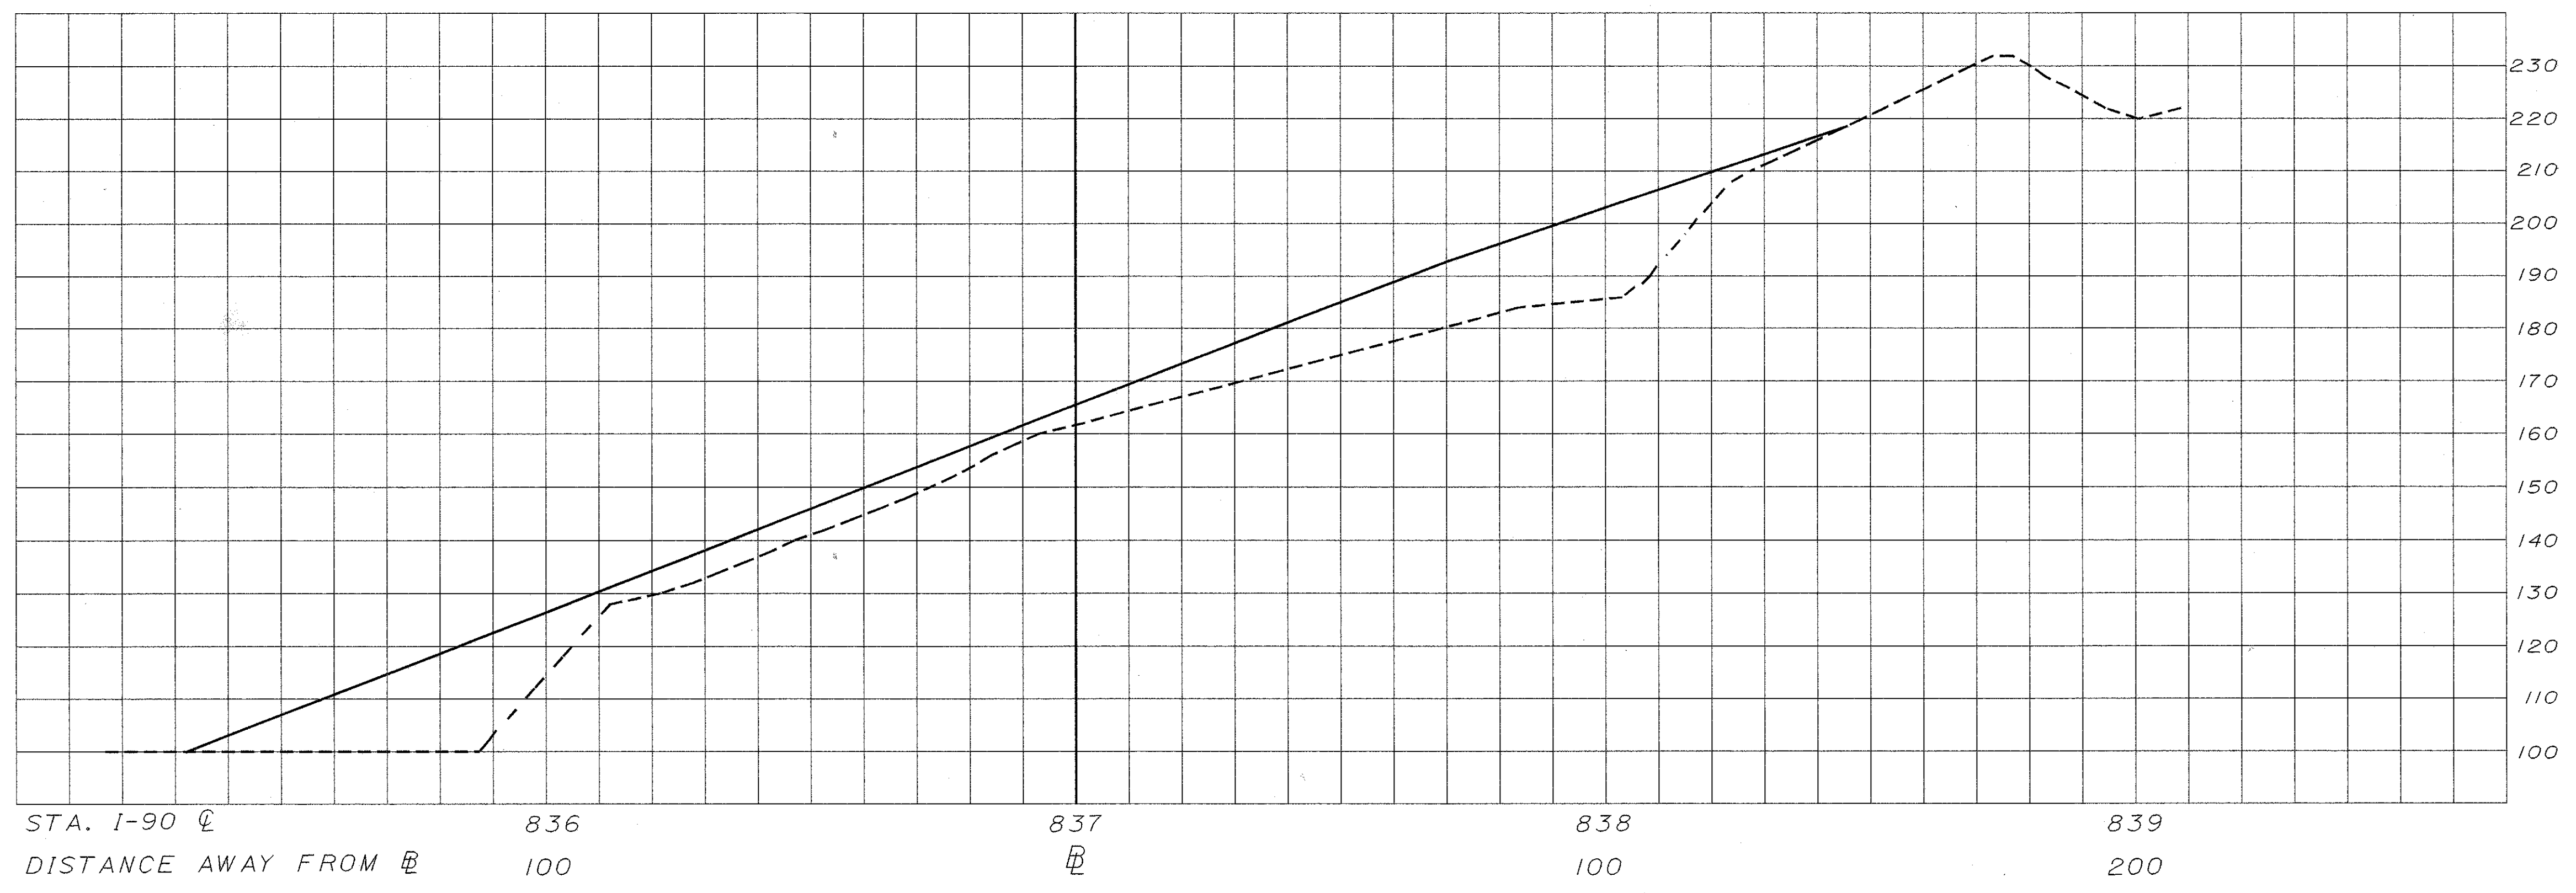

EAST SLOPE PROFILES  
 LAK-90-2342 L & R  
 I-90 OVER THE GRAND RIVER

DESIGNED BGW	DRAWN LGW	REVIEWED GWM	DATE 1/27/95
CHECKED DWL	REVISED	STRUCTURE FILE NUMBER 4304950	OHIO DEPARTMENT OF TRANSPORTATION DISTRICT 12 BRIDGE DEPT. 4304985

LAK-90-23.42

9 13
---------