


TRAFFIC CONTROL PLAN

CLOSING RIGHT LANE WESTBOUND

FED. RD. DIVISION	STATE	PROJECT
2	OHIO	
LAKE COUNTY LAK 90 22.43		

8
8

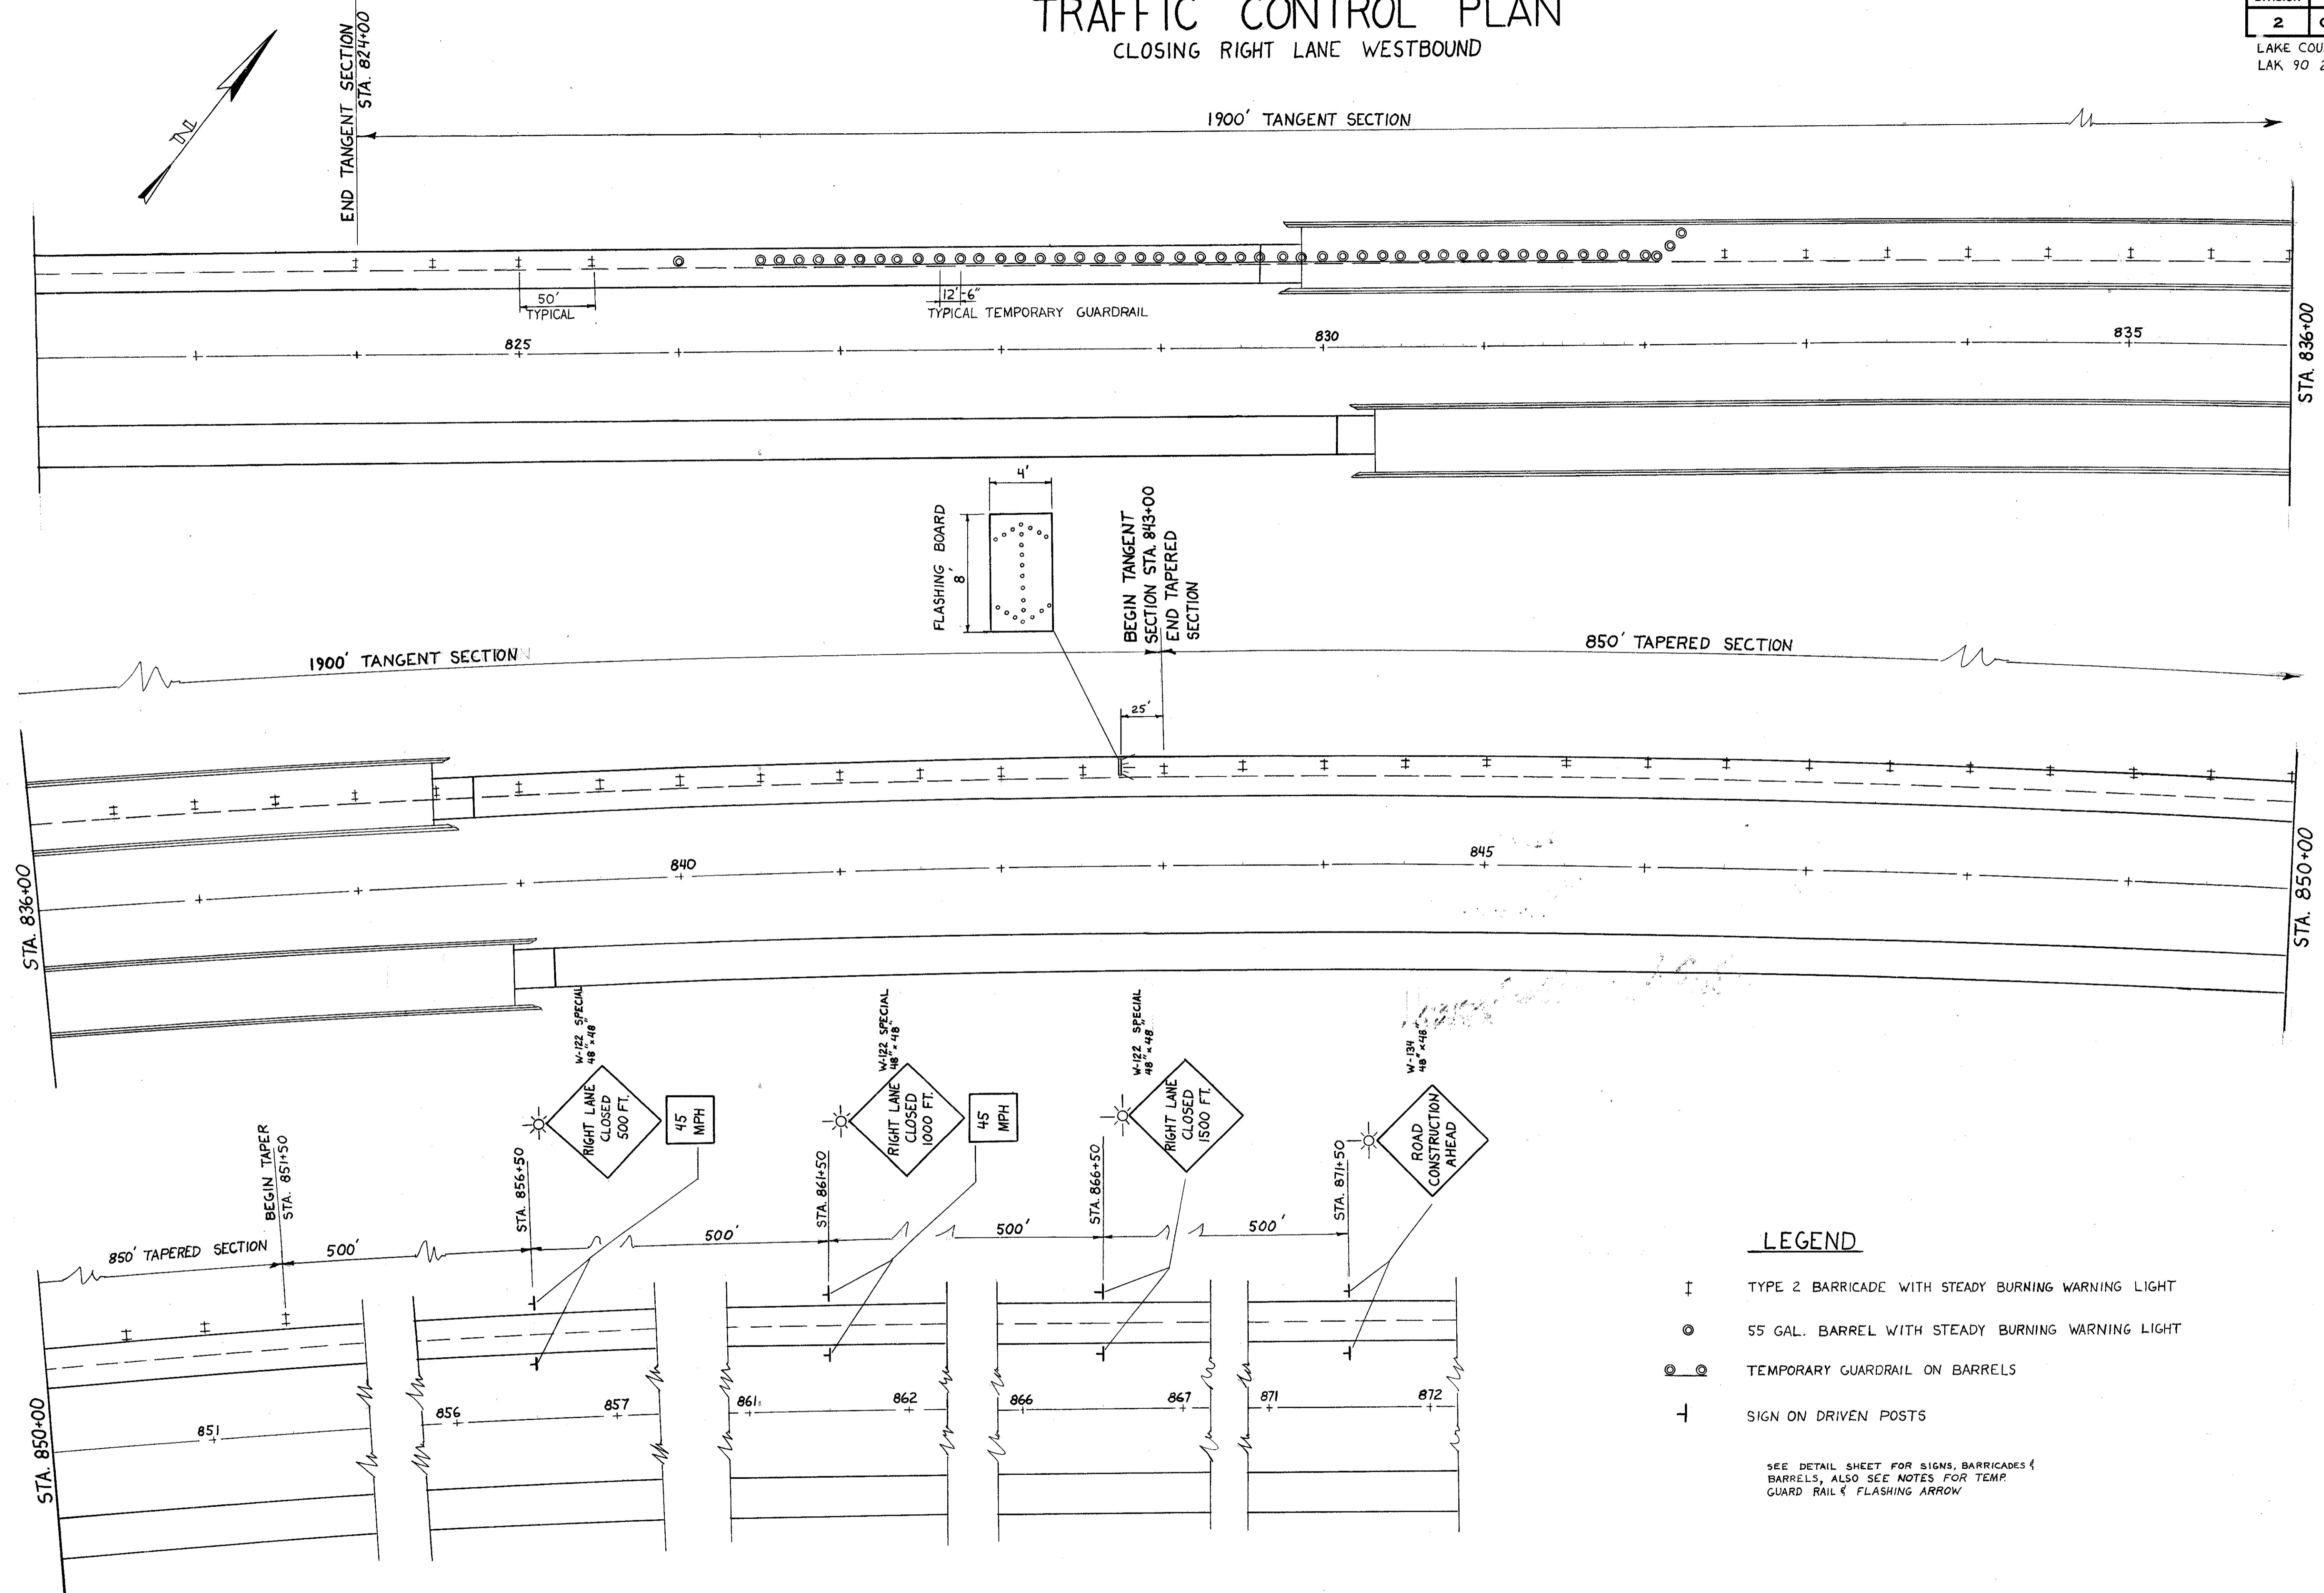

LEGEND

- I TYPE 2 BARRICADE WITH STEADY BURNING WARNING LIGHT
- ⊙ 55 GAL. BARREL WITH STEADY BURNING WARNING LIGHT
- ⊙ ⊙ TEMPORARY GUARDRAIL ON BARRELS
- + SIGN ON DRIVEN POSTS

SEE DETAIL SHEET FOR SIGNS, BARRICADES & BARRELS, ALSO SEE NOTES FOR TEMP. GUARD RAIL & FLASHING ARROW