


140 120 100 80 60 40 20 0 20 40 60 80

| QUANTITIES |         |
|------------|---------|
| CALCULATED | DT 1/89 |
| CHECKED    | JS 1/89 |

|         |       |                    |
|---------|-------|--------------------|
| PROJECT | STATE | COUNTY             |
|         | OHIO  | LAK-90-23.42 (L&R) |

8  
38

**LAKE COUNTY  
LAK-90-23.42 (L&R)**

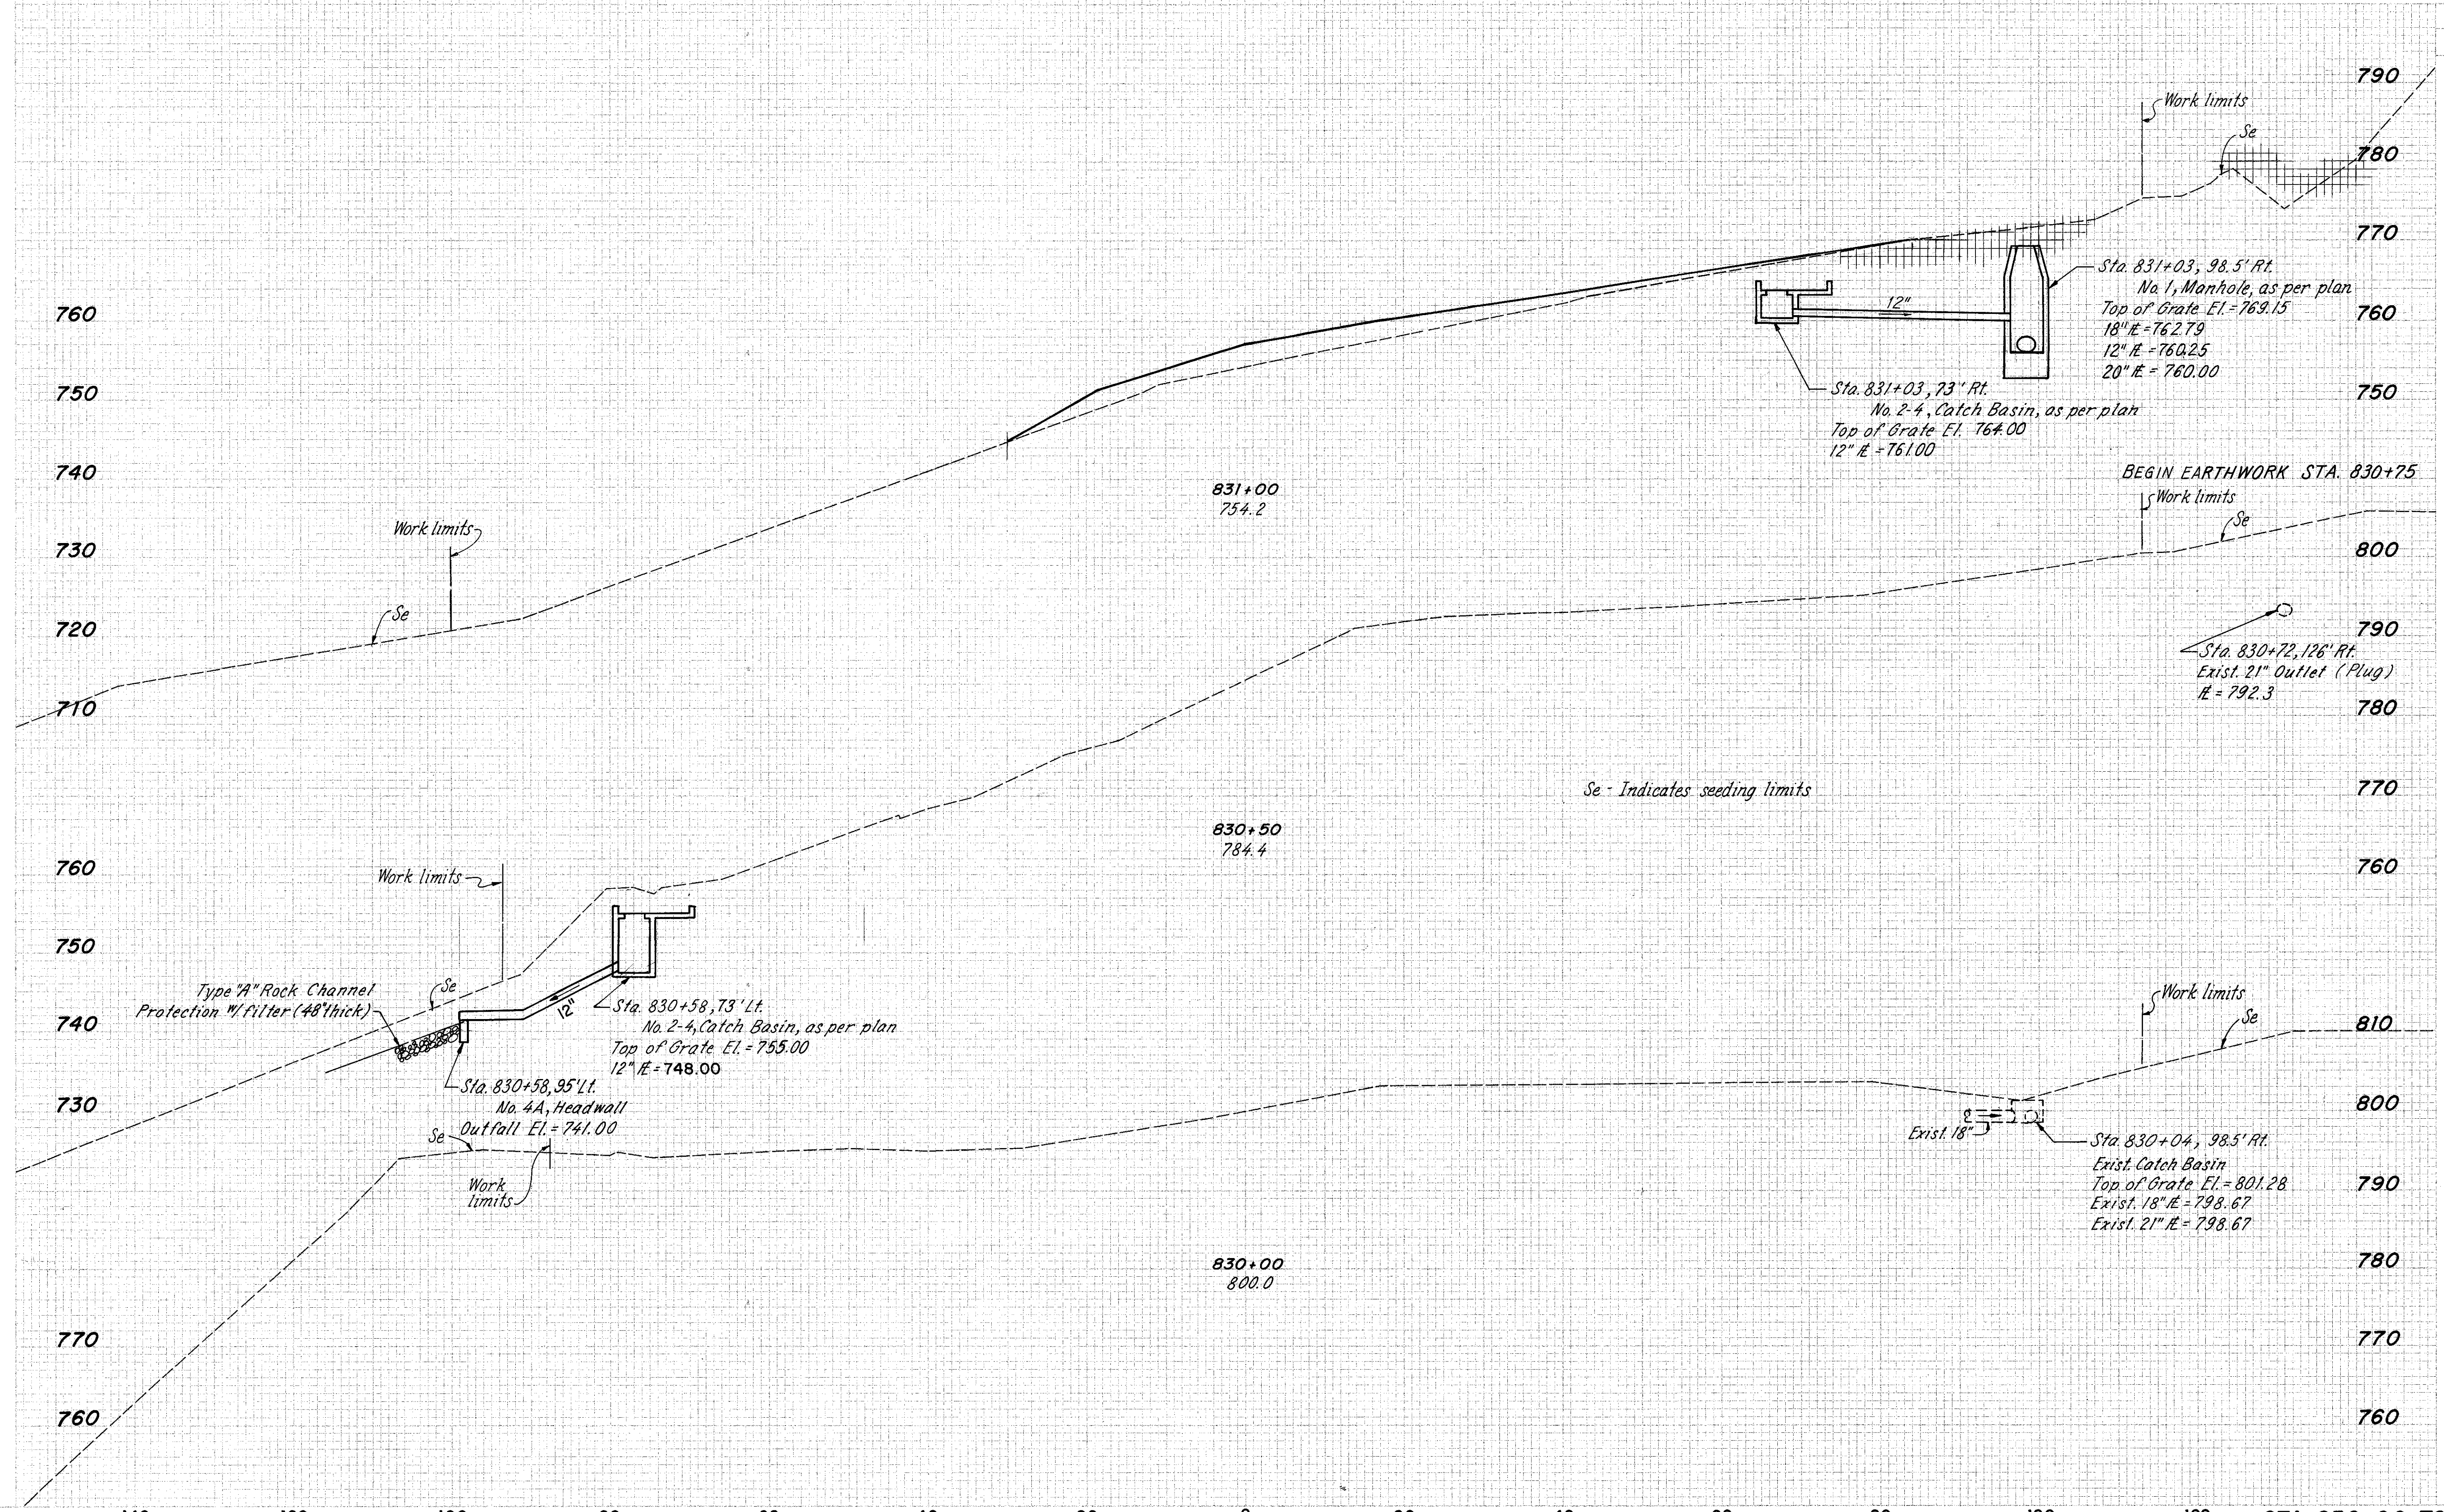

| STA.   | END AREA |      | VOLUME |      |
|--------|----------|------|--------|------|
|        | CUT      | FILL | CUT    | FILL |
| 830+00 | 0        | 165  | 0      | 77   |
| 830+75 | 0        | 0    | 0      | 0    |
| 831+00 | 0        | 0    | 0      | 0    |

Se - Indicates seeding limits

STA. 830+00 TO STA. 831+00