


140 120 100 80 60 40 20 0 20 40 60 80

| QUANTITIES | | DATE | BY | STATE | PROJECT |
|------------|----|------|----|-------|---------|
| CALCULATED | DT | 1/89 | | OHIO | |
| CHECKED | JS | 1/89 | | | |

9
38

LAKE COUNTY
LAK-90-23.42 (L&R)

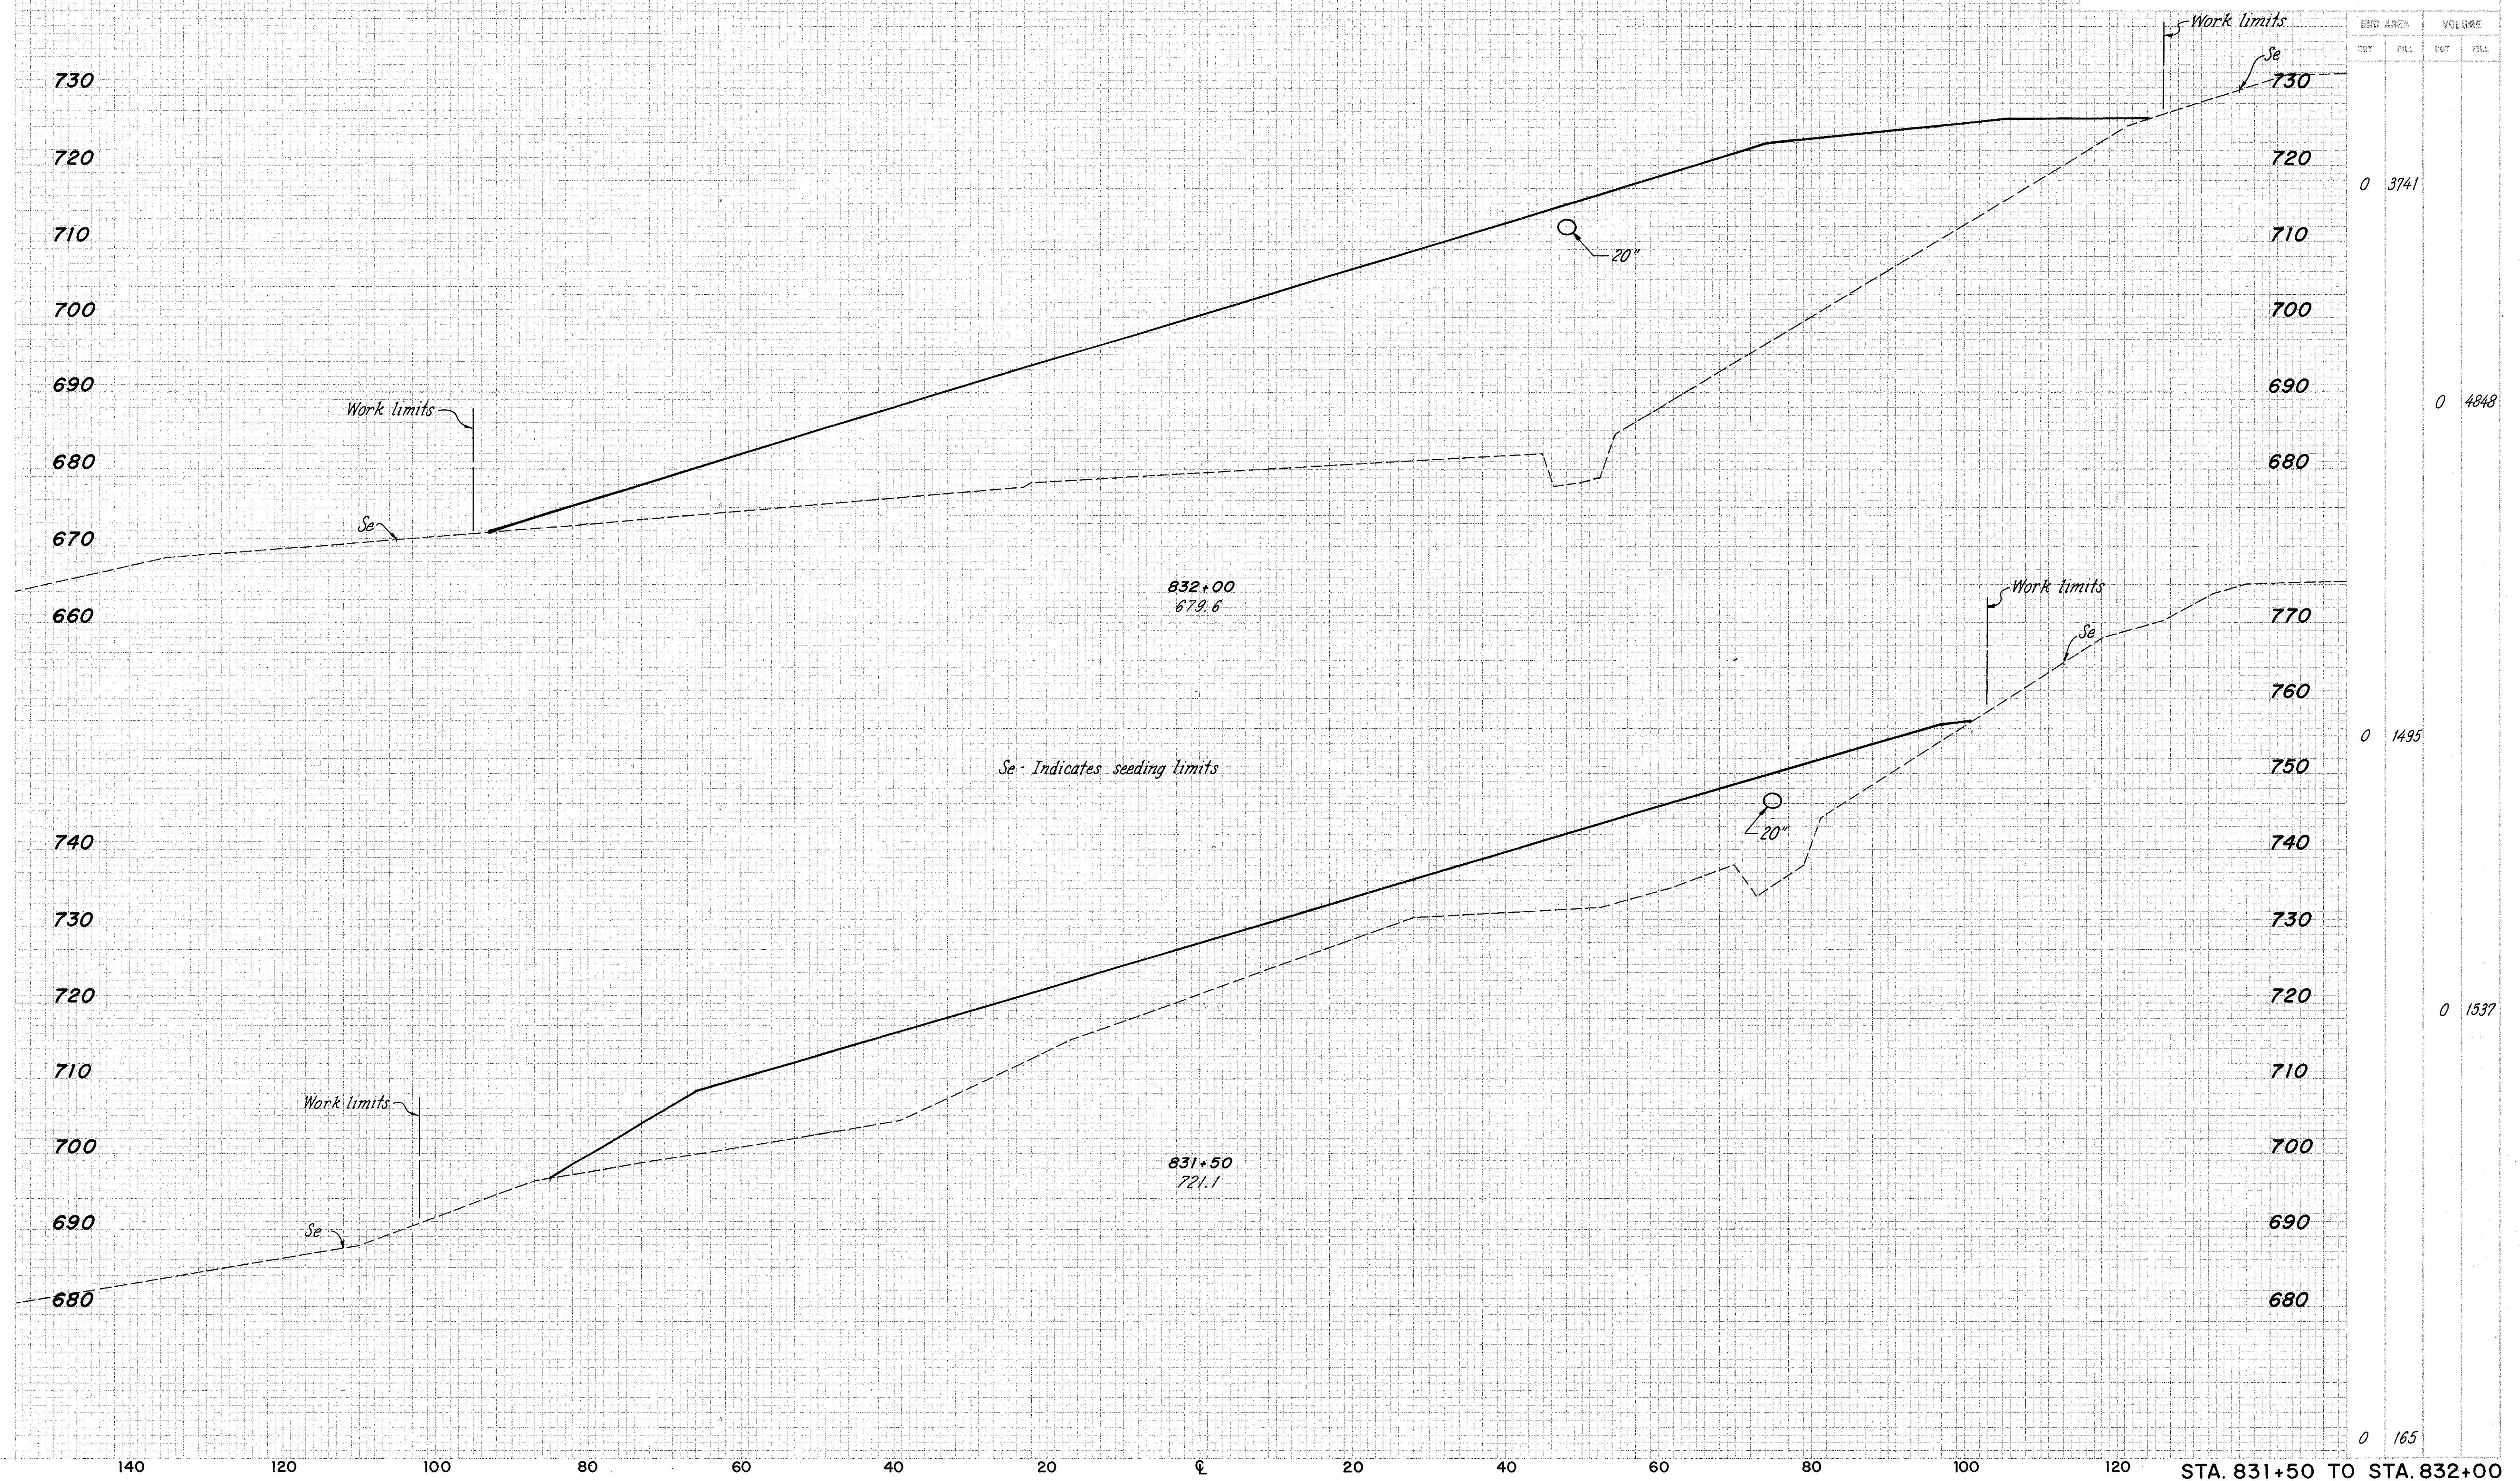

Se - Indicates seeding limits

832+00
679.6

831+50
721.1

STA. 831+50 TO STA. 832+00