


140 120 100 80 60 40 20 0 20 40 60 80

QUANTITIES		DT	1/89	PROJECT	
CALCULATED	DT	1/89			
CHECKED	JS	1/89			

LAKE COUNTY
LAK-90-23.42 (L&R)

11
38

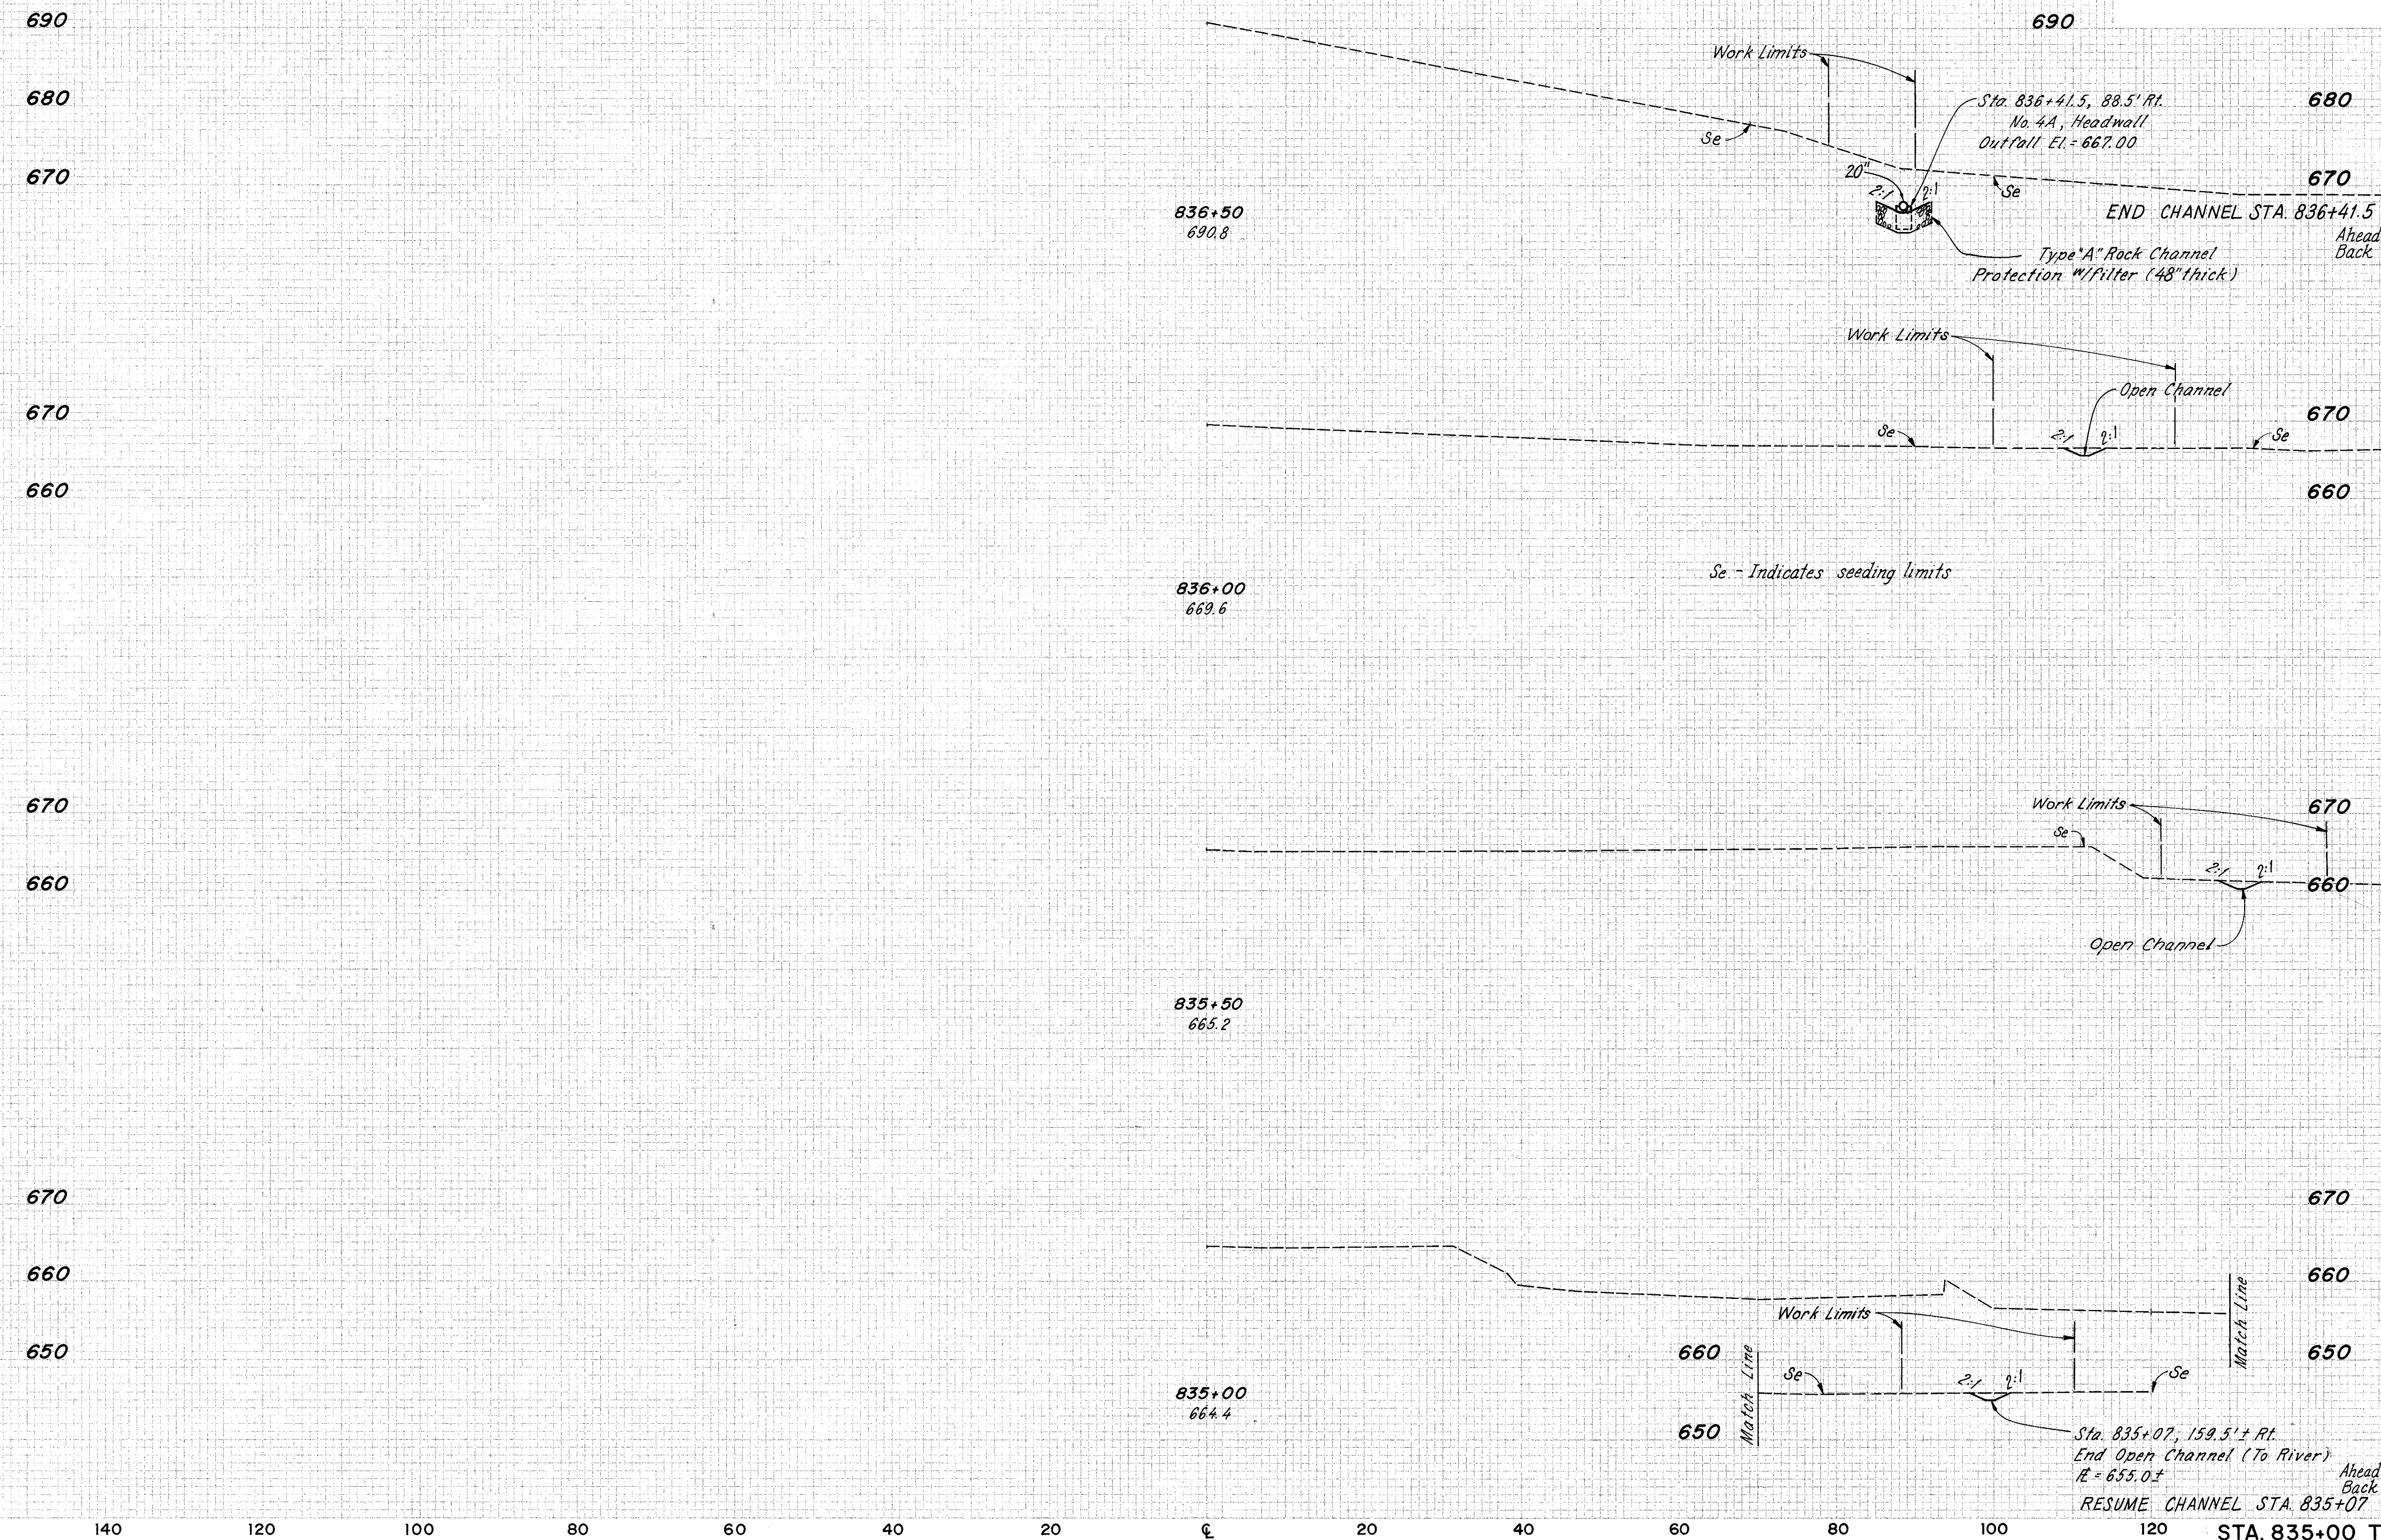

END AREA	VOLUME	
	CUT	FILL
0	0	0
5	0	0
8	0	0
5	0	0
9	0	0
4	0	0
7	0	0
4	0	0
0	0	0

Se - Indicates seeding limits

END CHANNEL STA. 836+41.5
Ahead 0
Back 5

Sta. 835+07, 159.5' ± Rt.
End Open Channel (To River)
R = 655.0 ±
Ahead 4
Back 0

STA. 835+00 TO STA. 836+50