



STA. 3+750

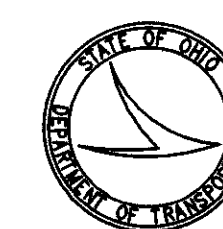


metric units

NOTE: ALL DIMENSIONS ARE IN METERS UNLESS OTHERWISE NOTED.

REMOVED UNDER ITEM 202

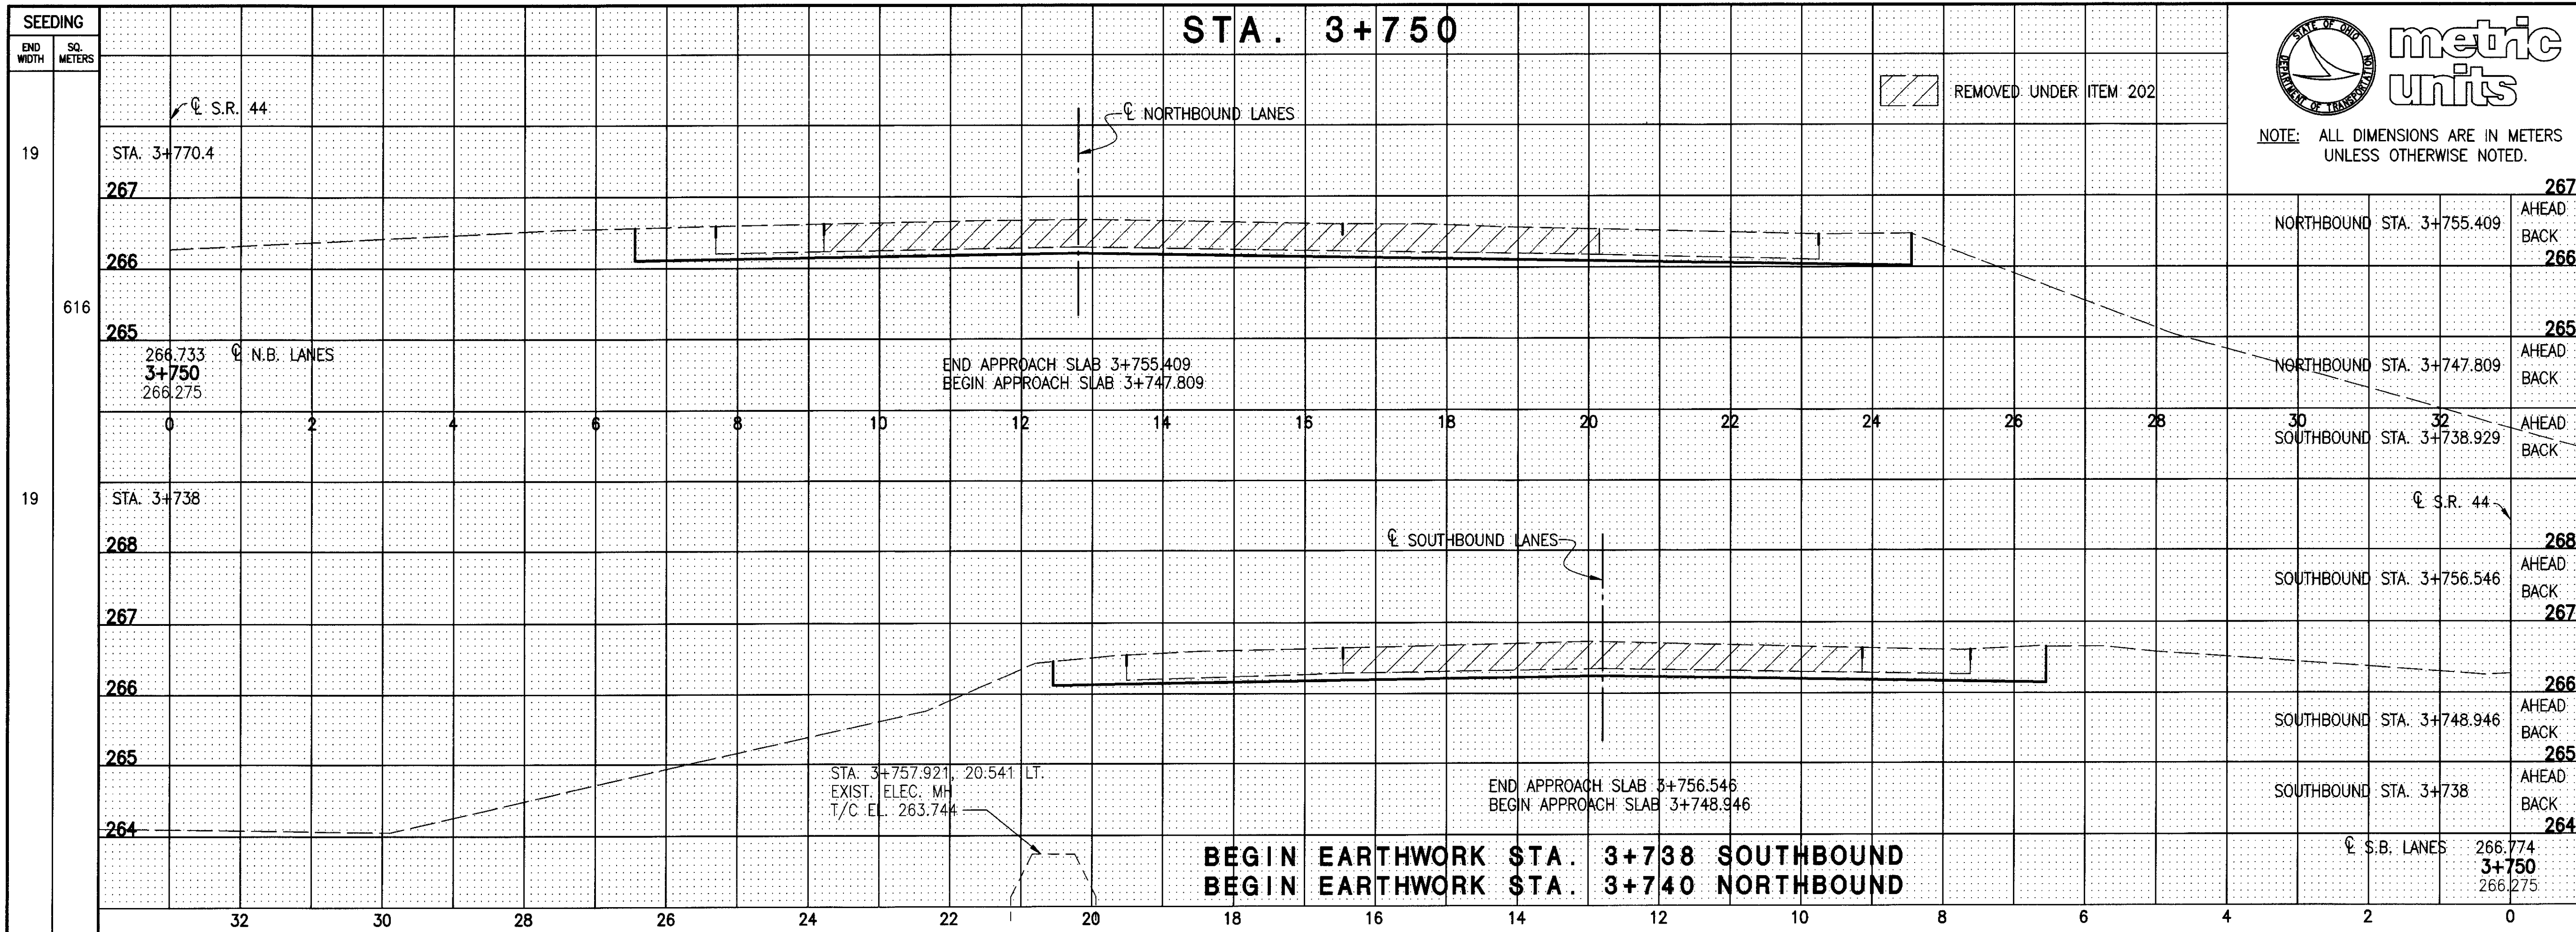

STA. 3+740

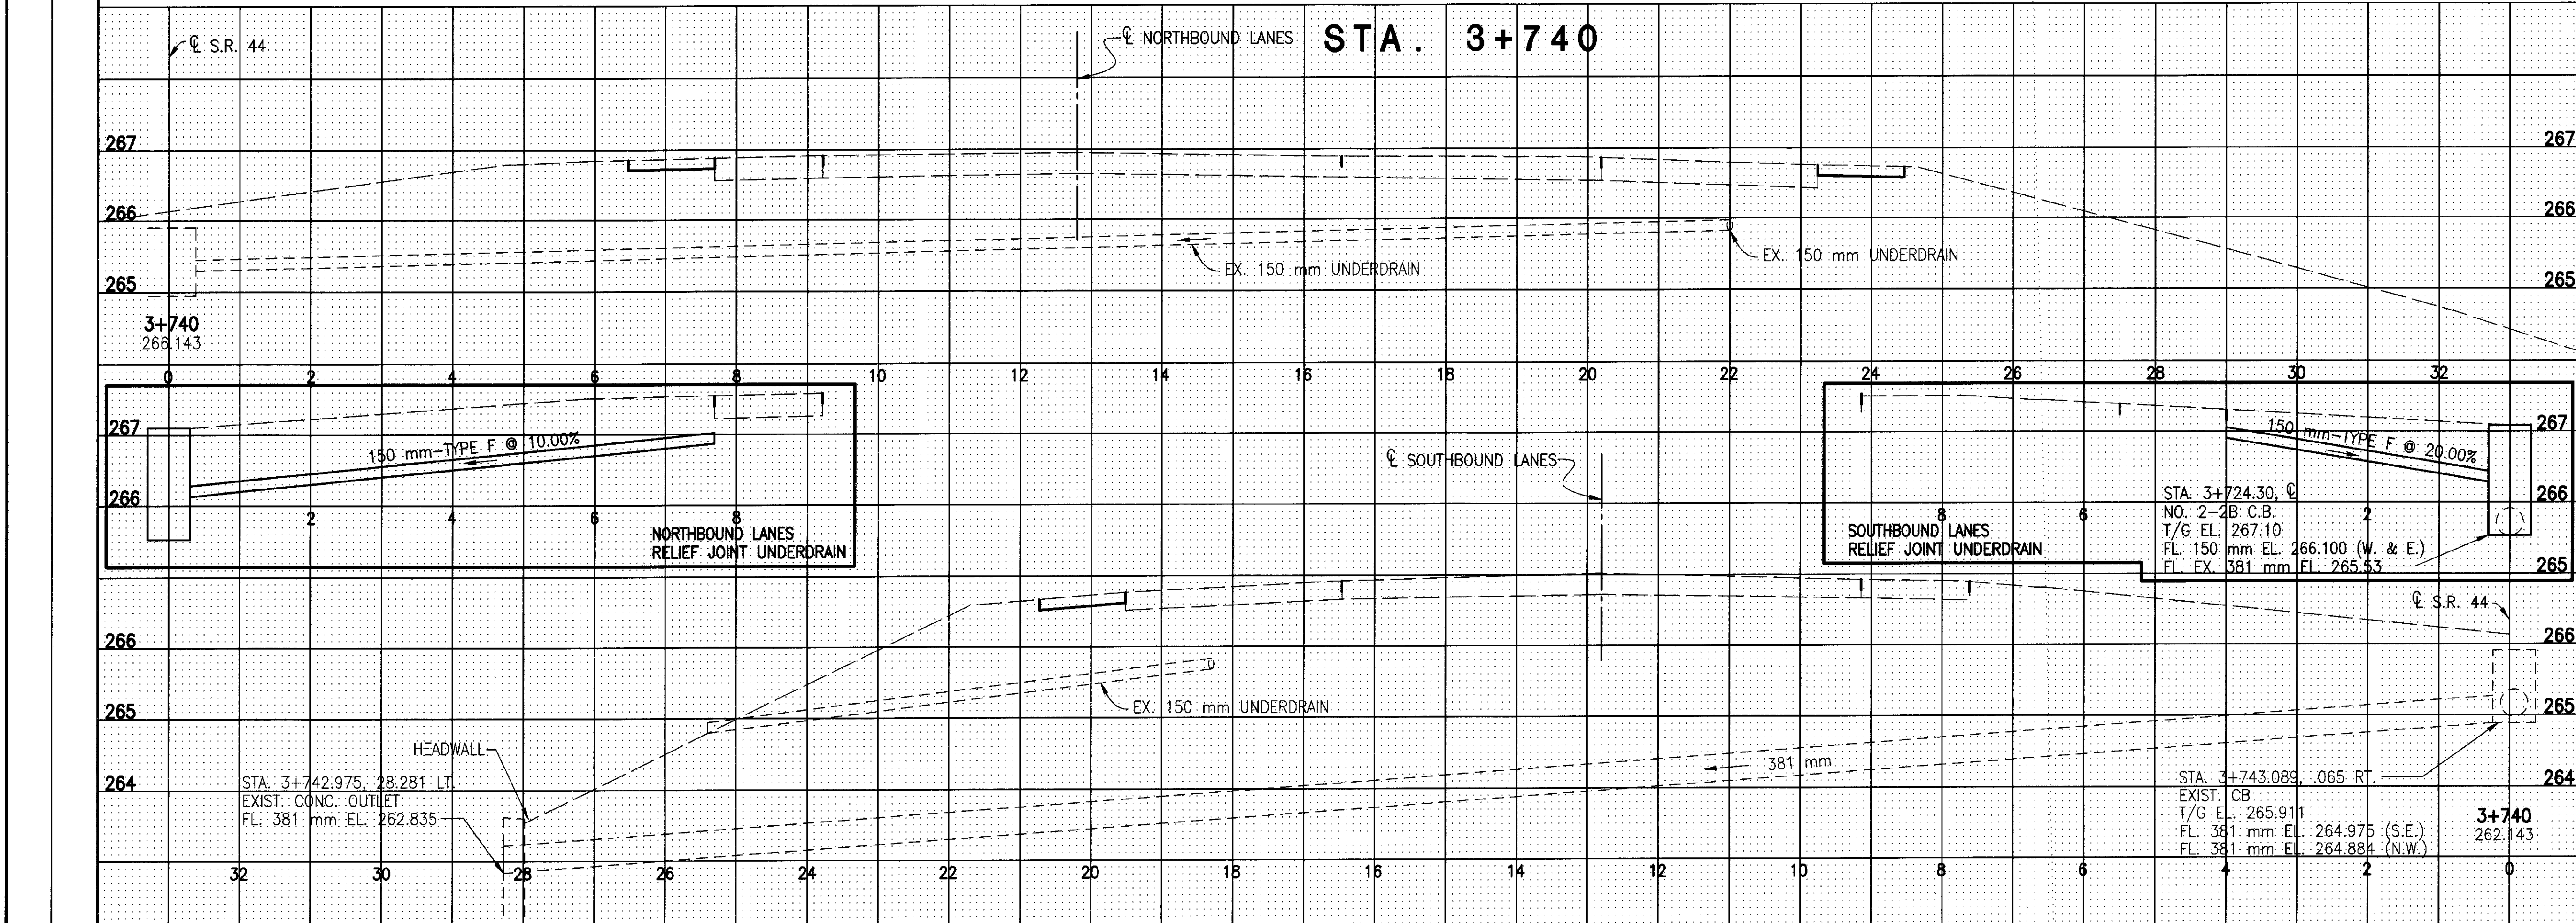

CALCULATED EEL 9/99 CHECKED DAW 9/99

VERTICAL & HORIZONTAL SCALE IN METERS

CROSS SECTIONS STA. 3+740 TO STA. 3+750 (S.R. 44)

LAK-90-23.609/23.641

16  
41

96161XS.DWG JOB NO. 96161 DATE 12/28/98 DRAWN BY KH,SB,SAM,PH