
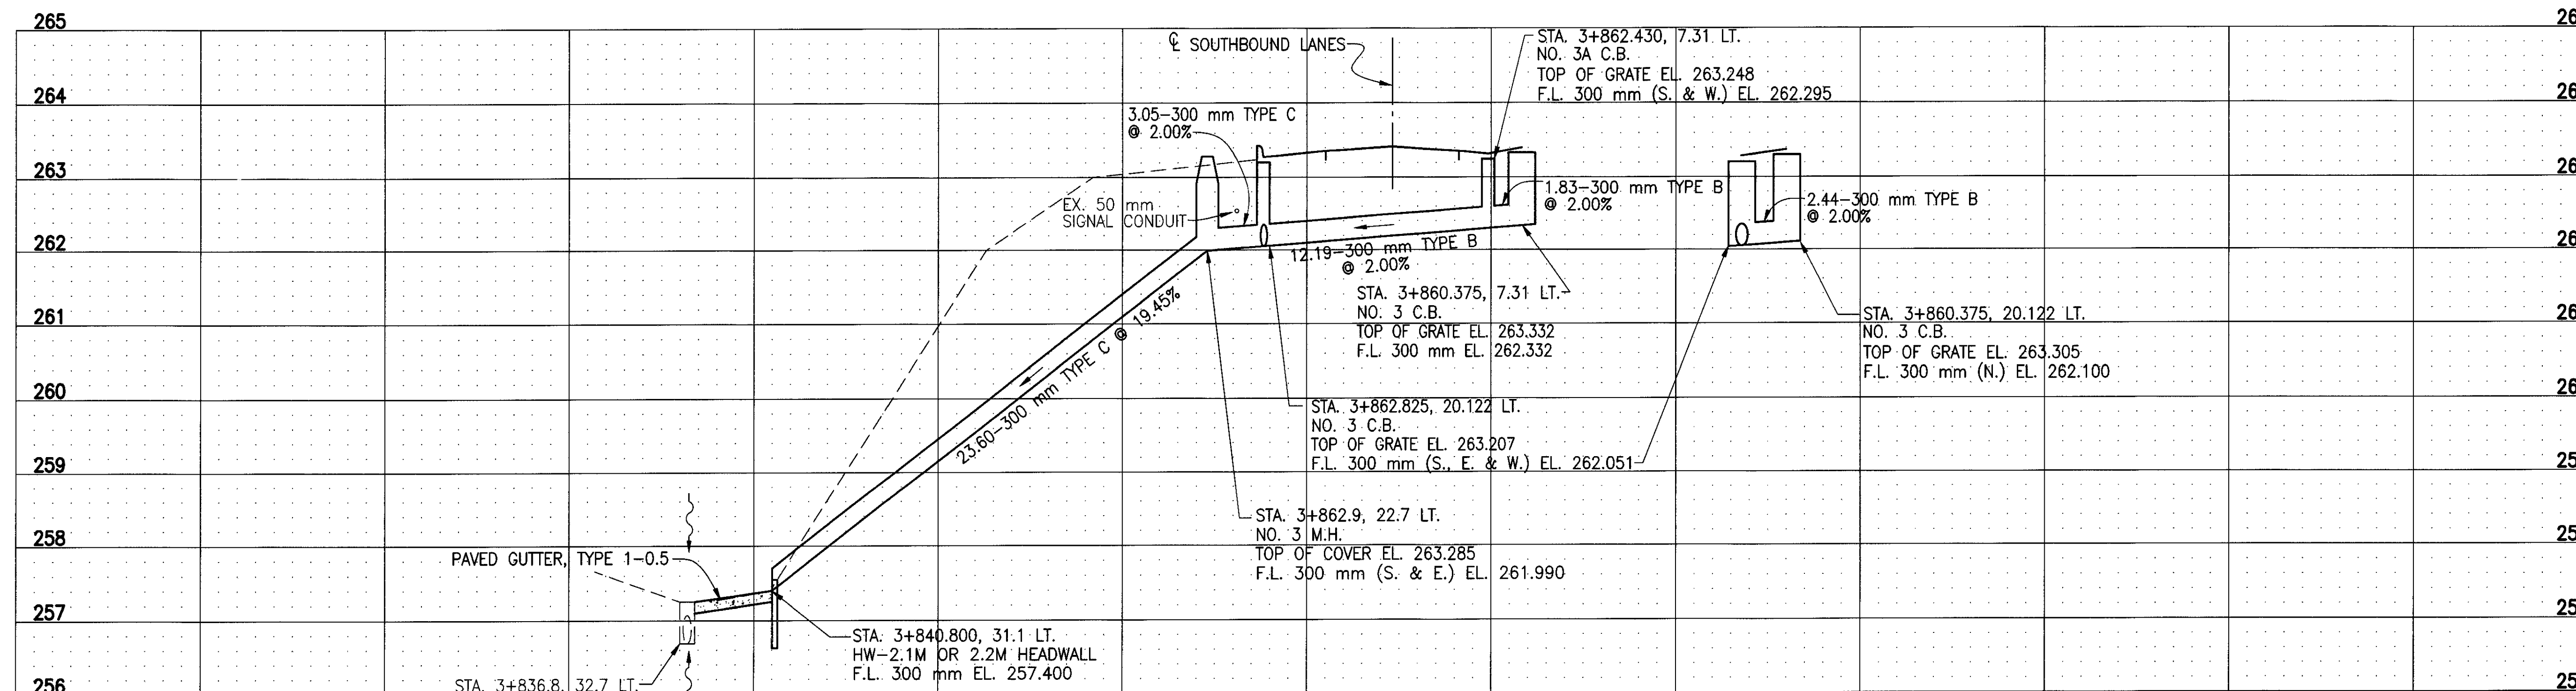


NOTE: ALL DIMENSIONS ARE IN METERS UNLESS OTHERWISE NOTED.


HORIZONTAL SCALE 1:200

CALCULATED
EEL 9/99
CHECKED
DAW 9/99

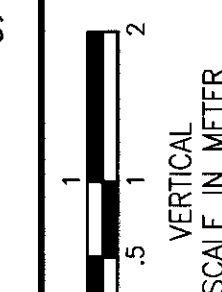

SOUTHBOUND LANES

HORIZONTAL SCALE 1:200

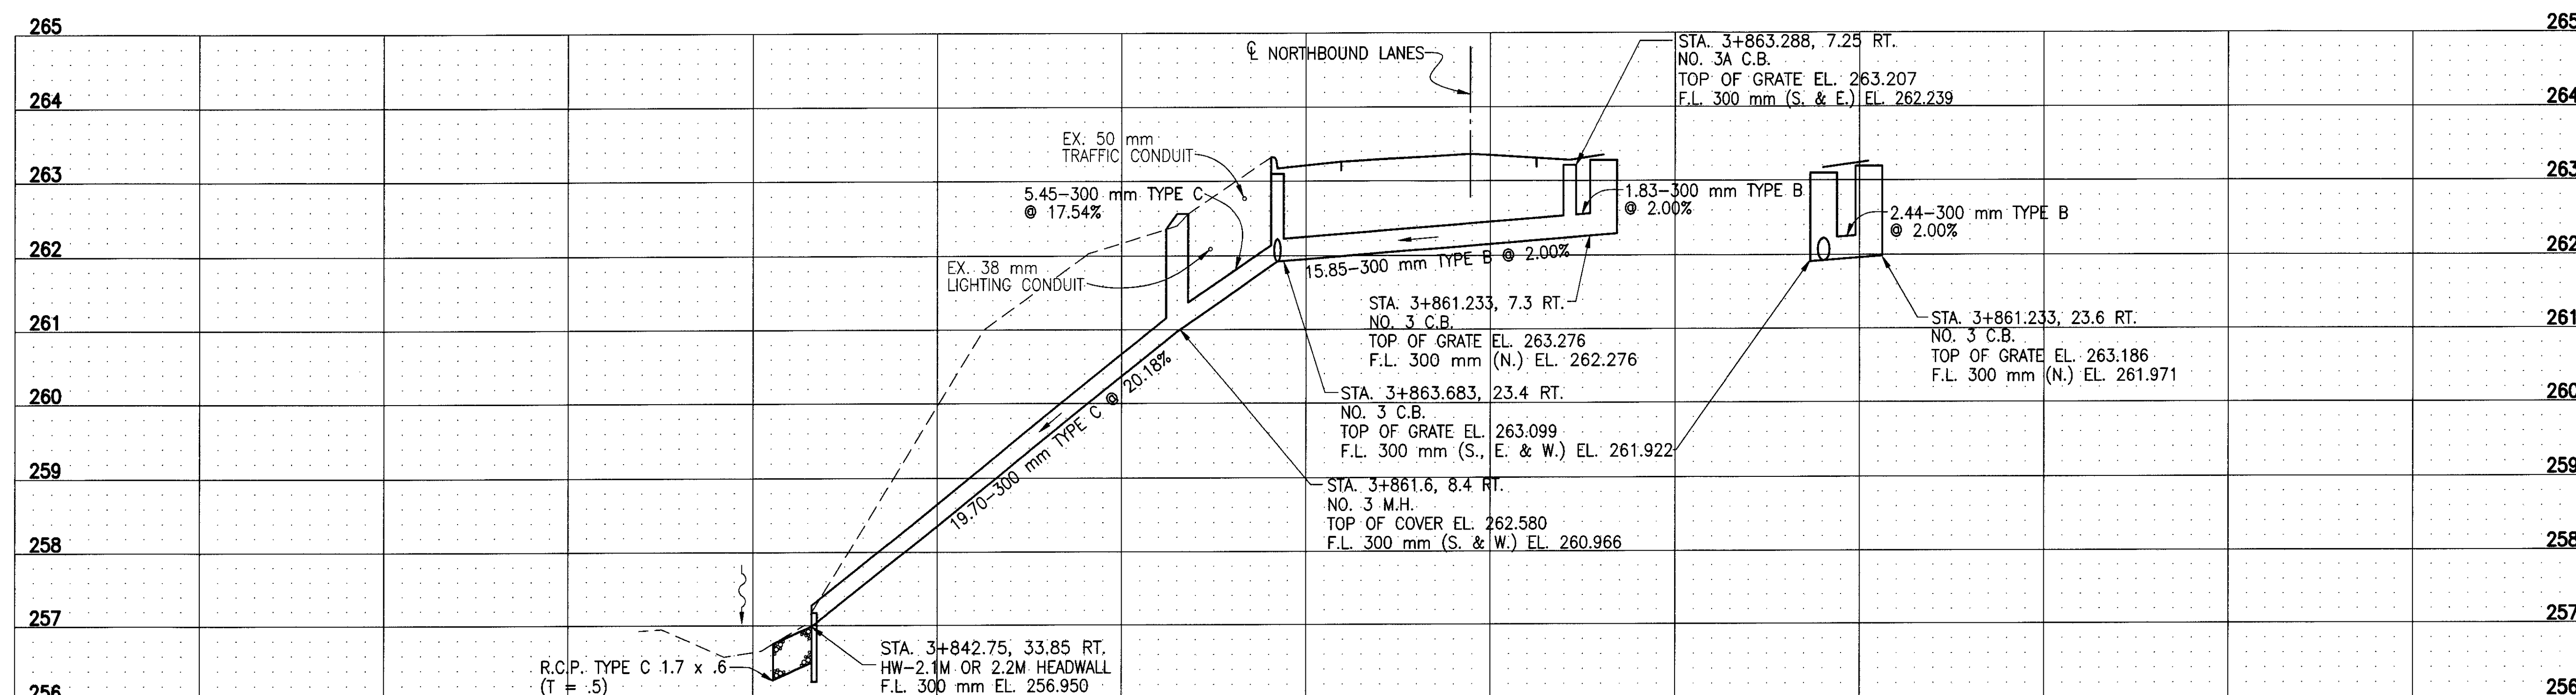

NORTHBOUND LANES