




NOTE: ALL DIMENSIONS ARE IN METERS UNLESS OTHERWISE NOTED.

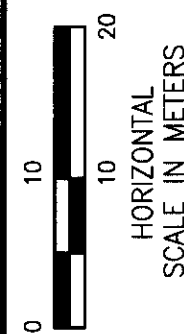

CALCULATED
EEL 9/99
CHECKED
DAW 9/99


TRAFFIC CONTROL PLAN

LAK-90-23.609/23.641

21
41

LEGEND

- (A) EDGE LINE, WHITE
- (B) EDGE LINE, YELLOW
- (C) LANE LINE
- (D) CHANNELIZING LINE
- (E) STOP LINE
- (F) TRANSVERSE LINE
- (G) LANE ARROW
- (H) WORD ON PAVEMENT 2500 mm ONLY

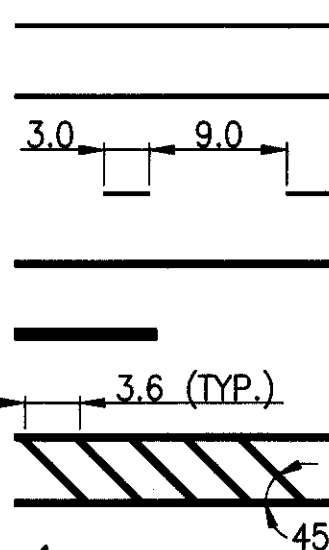

96161TC.DWG
JOB NO. 96161 DATE 9/2/99 DRAWN BY SAM,PH

