
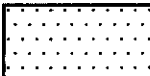
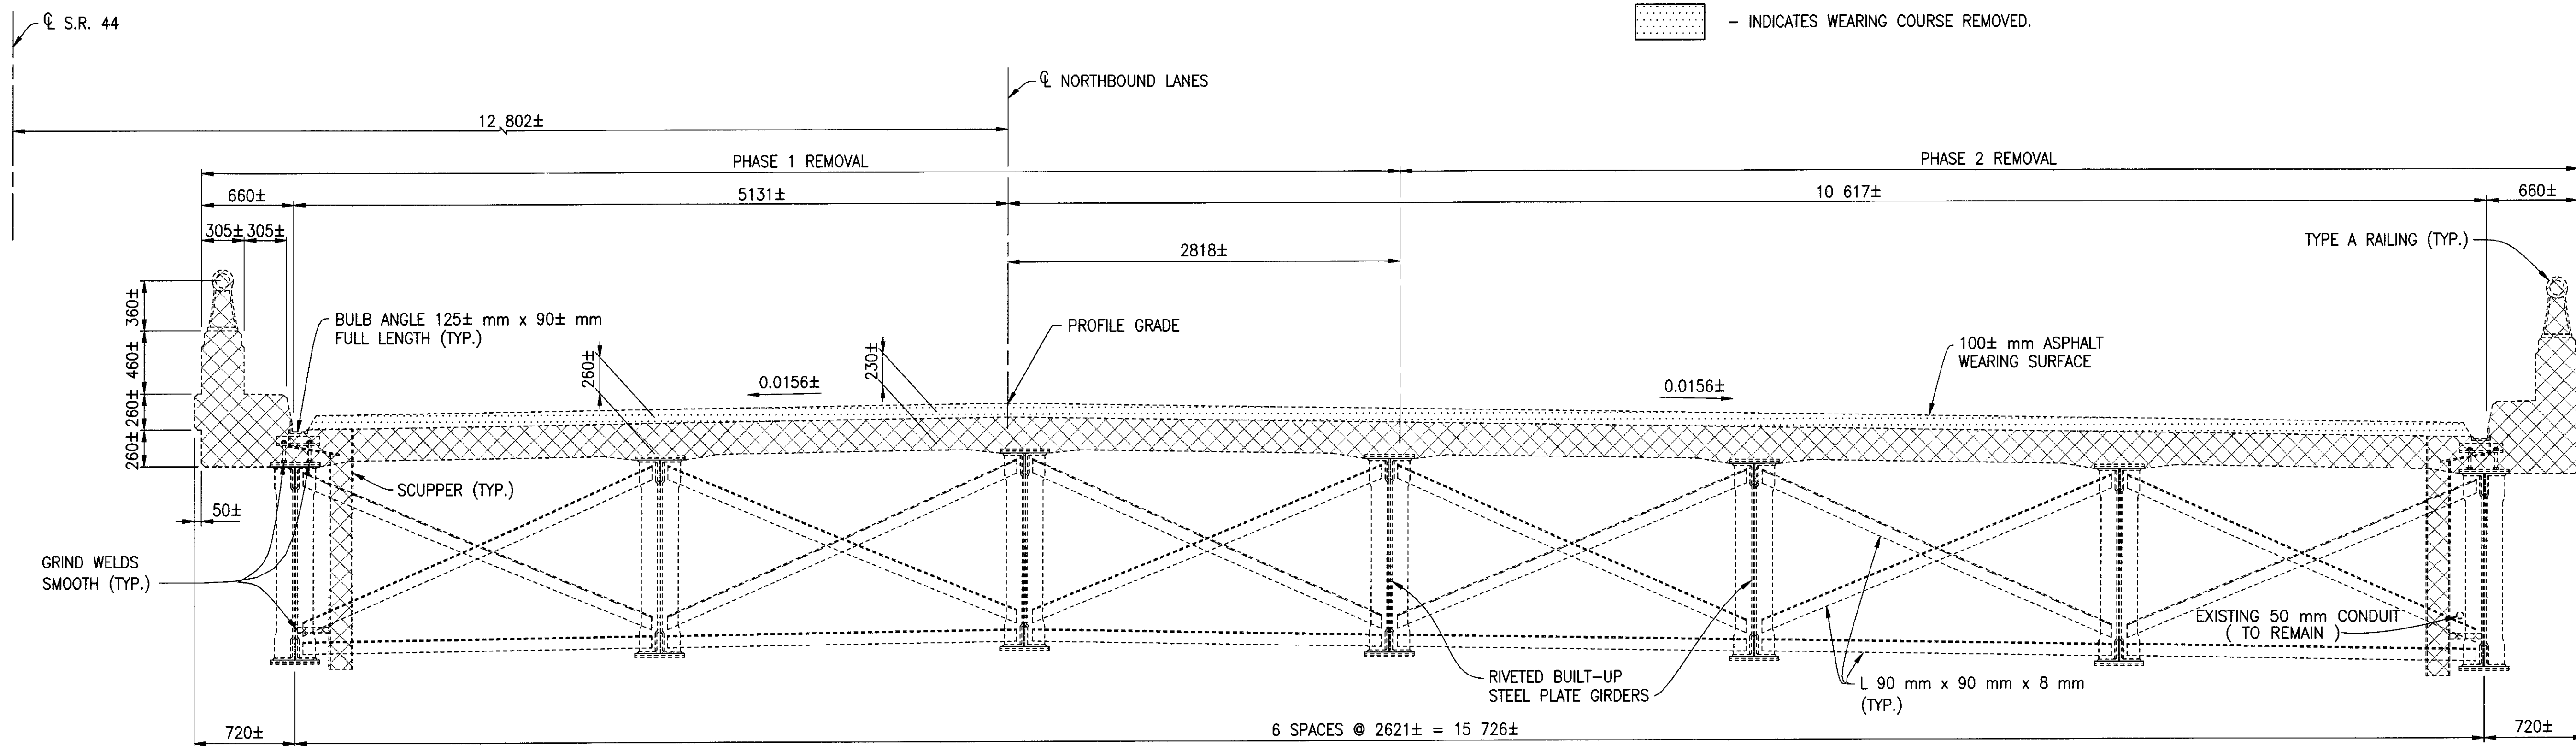


EXISTING TRANSVERSE SECTION
(SOUTHBOUND BRIDGE LAK-90-23609)

LEGEND

-  - INDICATES PORTIONS OF STRUCTURE TO BE REMOVED, OVER 6 METER SPAN, AS PER PLAN.
-  - INDICATES WEARING COURSE REMOVED.



EXISTING TRANSVERSE SECTION
(NORTHBOUND BRIDGE LAK-90-23641)