


REAR ABUTMENT PLAN
(NORTHBOUND BRIDGE LAK-90-23641)
(FORWARD ABUTMENT OPPOSITE HAND)

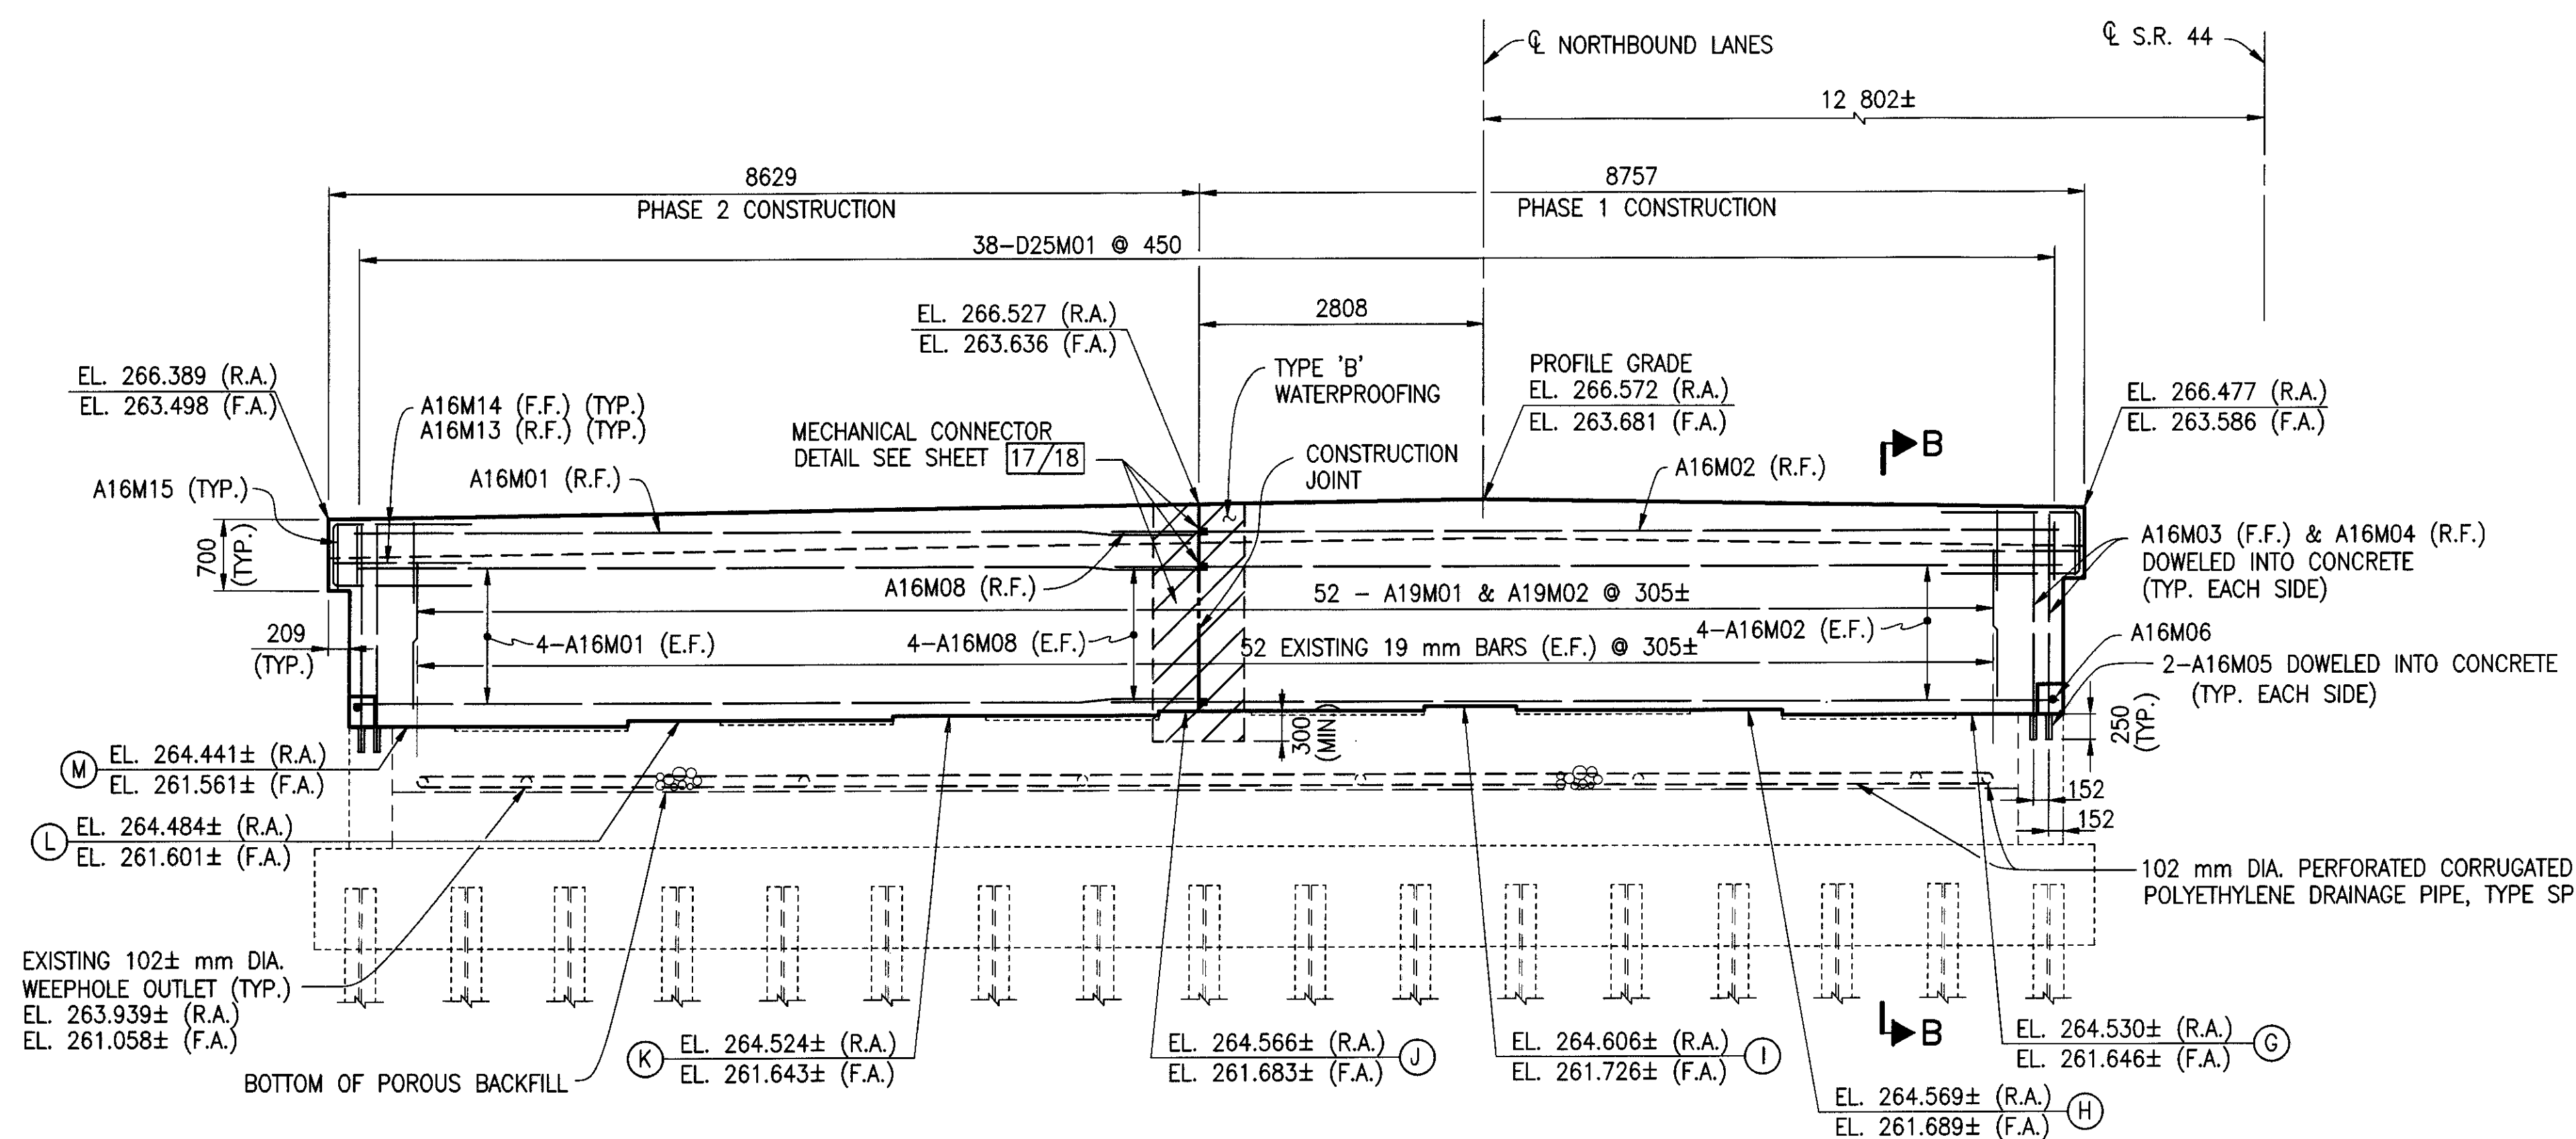

REAR ABUTMENT ELEVATION
(NORTHBOUND BRIDGE LAK-90-23641)
(FORWARD ABUTMENT OPPOSITE HAND)

(G) TO (M) - DENOTES GIRDER LINE

NOTES:

ADDITIONAL NOTES: SEE SHEET 9/18.

SECTIONS A-A AND B-B: SEE SHEET 9/18.

96161A.DWG
JOB NO. 96161 DATE 8/23/99 DRAWN BY KH, RB