


\* INCLUDE FOR PAYMENT WITH ITEM 517 - RAILING, PARAPET WITH CHAIN LINK FENCE, AS PER PLAN.

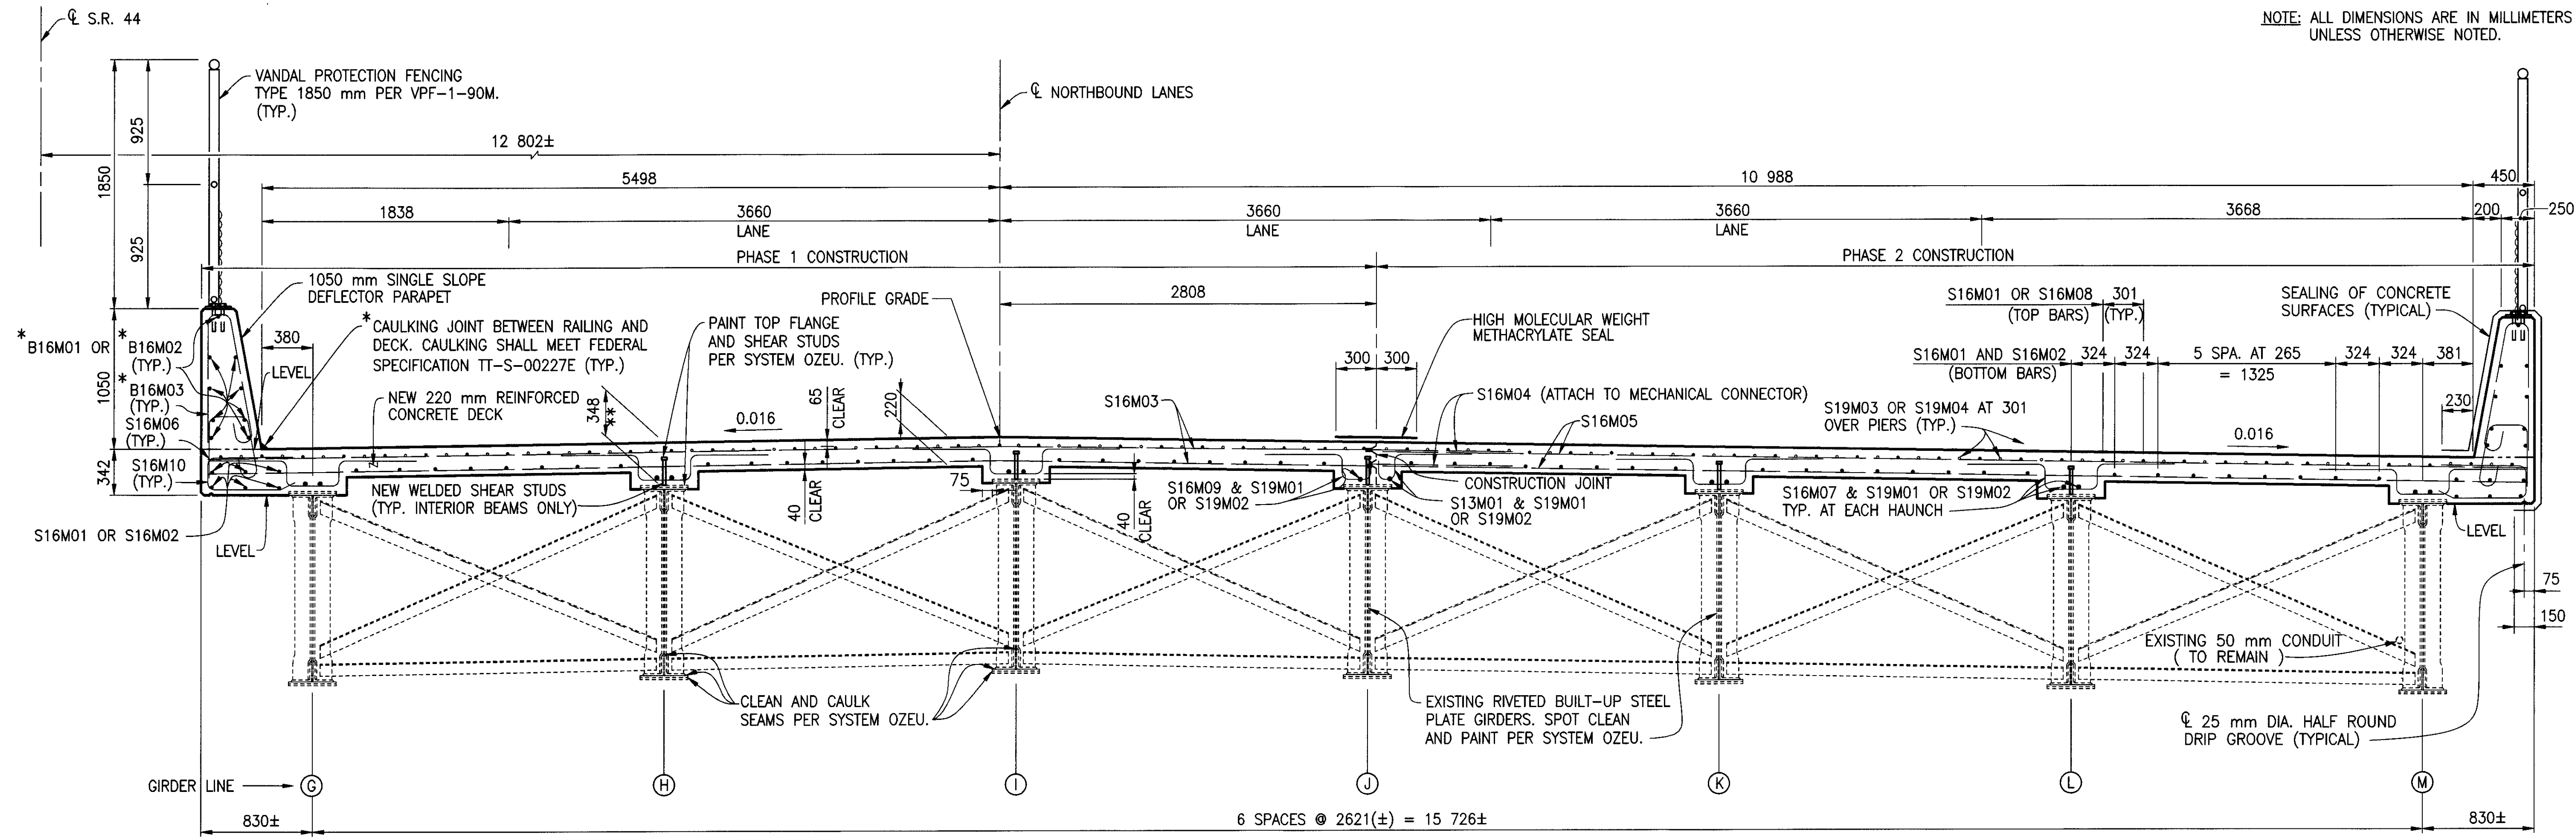

PROPOSED TRANSVERSE SECTION  
(NORTHBOUND BRIDGE LAK-90-23.641)

GIRDER LINE	REAR ABUTMENT BEARINGS STA. 3+756.095		PIER 1 BEARINGS STA. 3+776.119				PIER 2 BEARINGS STA. 3+809.603				PIER 3 BEARINGS STA. 3+836.201				REAR ABUTMENT BEARINGS STA. 3+851.722	
	266.463	266.166	265.867	265.629	265.387	265.130	264.869	264.672	264.478	264.278	264.076	263.846	263.614	263.384	263.146	
(G)	266.511	266.469	266.172	265.915	265.873	265.635	265.178	264.917	264.720	264.678	264.484	264.284	263.894	263.852	263.662	
(H)	266.551	266.254	266.214	265.955	265.717	265.677	265.475	265.435	265.218	264.957	264.760	264.565	264.366	264.164	263.934	
(I)	266.549	266.252	265.953	265.715	265.473	265.216	264.955	264.758	264.563	264.364	264.162	263.932	263.700	263.468	263.234	
(J)	266.507	266.210	265.911	265.673	265.431	265.174	264.913	264.716	264.522	264.322	264.120	263.890	263.658	263.426	263.194	
(K)	266.466	266.168	265.869	265.631	265.389	265.132	264.871	264.674	264.480	264.280	264.078	263.849	263.616	263.384	263.152	
(L)	266.382	266.084	266.126	265.785	265.547	265.305	265.048	264.787	264.590	264.396	264.196	263.994	263.765	263.532	263.300	
(M)	266.376	266.078	266.078	265.779	265.541	265.299	265.042	264.781	264.584	264.390	264.190	263.988	263.759	263.526	263.294	

SCREED ELEVATION  
(NORTHBOUND BRIDGE LAK-90-23.641)

**NOTES**  
SCREED ELEVATIONS SHOWN ARE FOR THE DECK SLAB PRIOR TO CONCRETE PLACEMENT. ALLOWANCE HAS BEEN MADE FOR ANTICIPATED DEAD LOAD DEFLECTIONS OF 1 mm IN SPAN 1, 19 mm IN SPAN 2, 5 mm IN SPAN 3 AND 2 mm IN SPAN 4.  
ADDITIONAL NOTES: SEE SHEET 13/18.  
MECHANICAL CONNECTOR: SEE SHEET 17/18.

96161TRA.DWG  
JOB NO. 96161 DATE 8/23/99 DRAWN BY KH,KAK,RB,TWH