

LAKE COUNTY  
LAK-1-26.51  
ASHTABULA COUNTY  
ATB-1-0.00

NG1°10'27"E  
CURVE DATA  
Δ = 24° 21' 30" Rt  
D = 0° 28'  
R1 = 16+20.16  
T = 2649.85'  
L = 5219.64'  
E = 282.70'  
R = 12277.67'  
RC = 0-1029.69'

Typical Section of adjoining pavement is the same as that shown for this Project.

BEGIN WORK  
18+00

BEGIN PROJECT  
I-1103 (15)  
STA. 19+00  
S.L.M. 26.51

STRUCTURES 20' SPAN & UNDER

Str. No	Station	Proposed Type	Size	Lgh	Details on Sheet
3	21+38.5	Pipe	42"	232'	81

ⓐ GUARD RAIL

Ref. No.	Station	Side	Steel Beam Type (Depth)	Lin. Ft.
1-G	19+00	Lt.	400.0	
2-G	19+77	Rt.	325.0	
Total				725.0

ⓓ DRAINAGE

Ref. No.	Station		Side	I-4 6" Pipe Under drains Lin. Ft.	L-10 Sodding Sp. Yds.
	From	To			
1-D	19+00	26+00	71' Lt.	700	
2-D	19+00	26+00	37' Lt.	700	
3-D	19+00	26+00	37' Rt.	700	
4-D	19+00	26+00	71' Rt.	700	
5-D	21+50	23+00	Lt.		100
6-D	22+03	24+00	Rt.		132
7-D	19+00	21+84	Rt.		190
Total				2800	422


Note: Marker to be furnished and erected on the right by State of Ohio before acceptance of this Project.

VILLAGE OF MADISON

Evergreen Rows 10' c/c

Old Vineyard

MADISON VILLAGE LIMIT

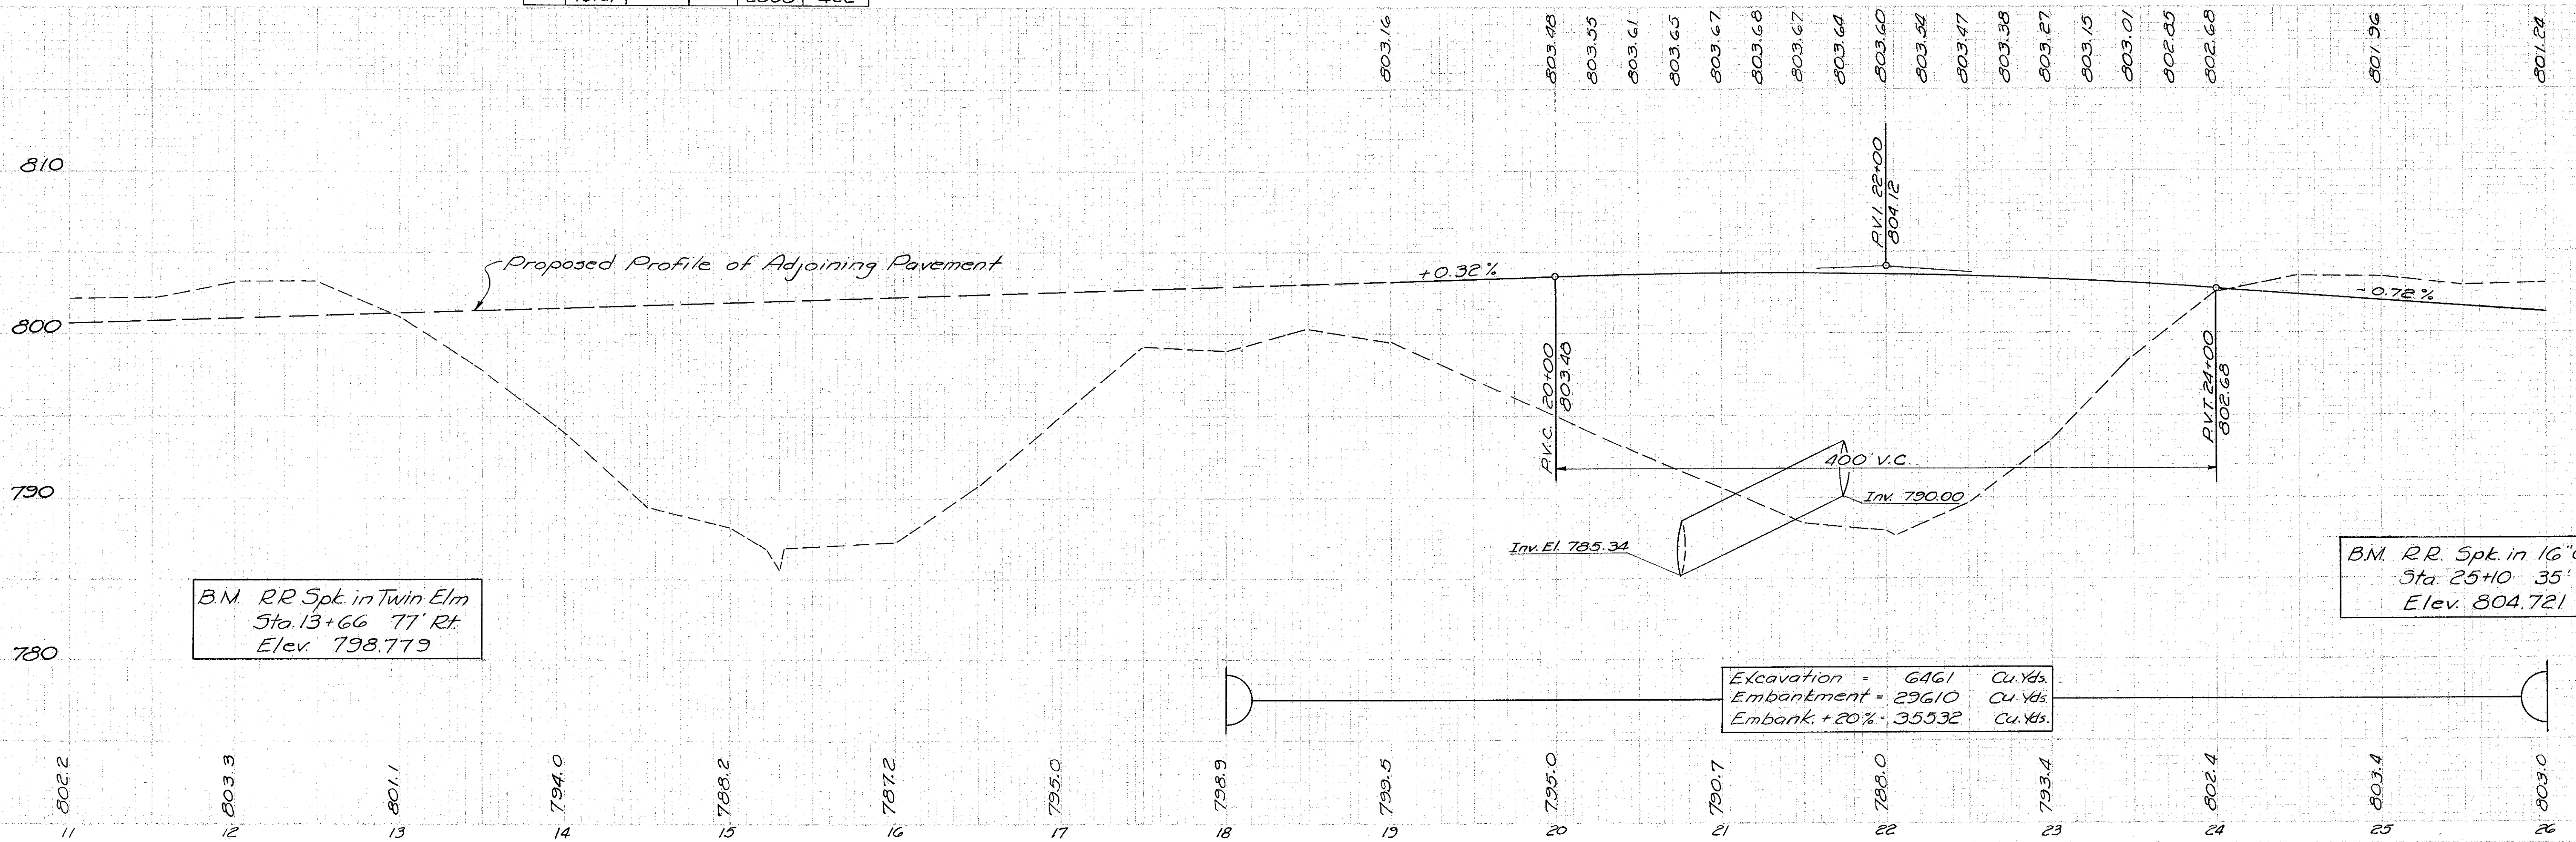

LAKE COUNTY 11+00 - 26+00