

01-M


W-10

LAK-90-27.31-29.31 ATB-90-0.00-2.50

27
176

LAKE COUNTY
LAK-1-26.51
ASHTABULA COUNTY
ATB-1-0.00

Seeding
Lin. Ft. Sq. Yds.

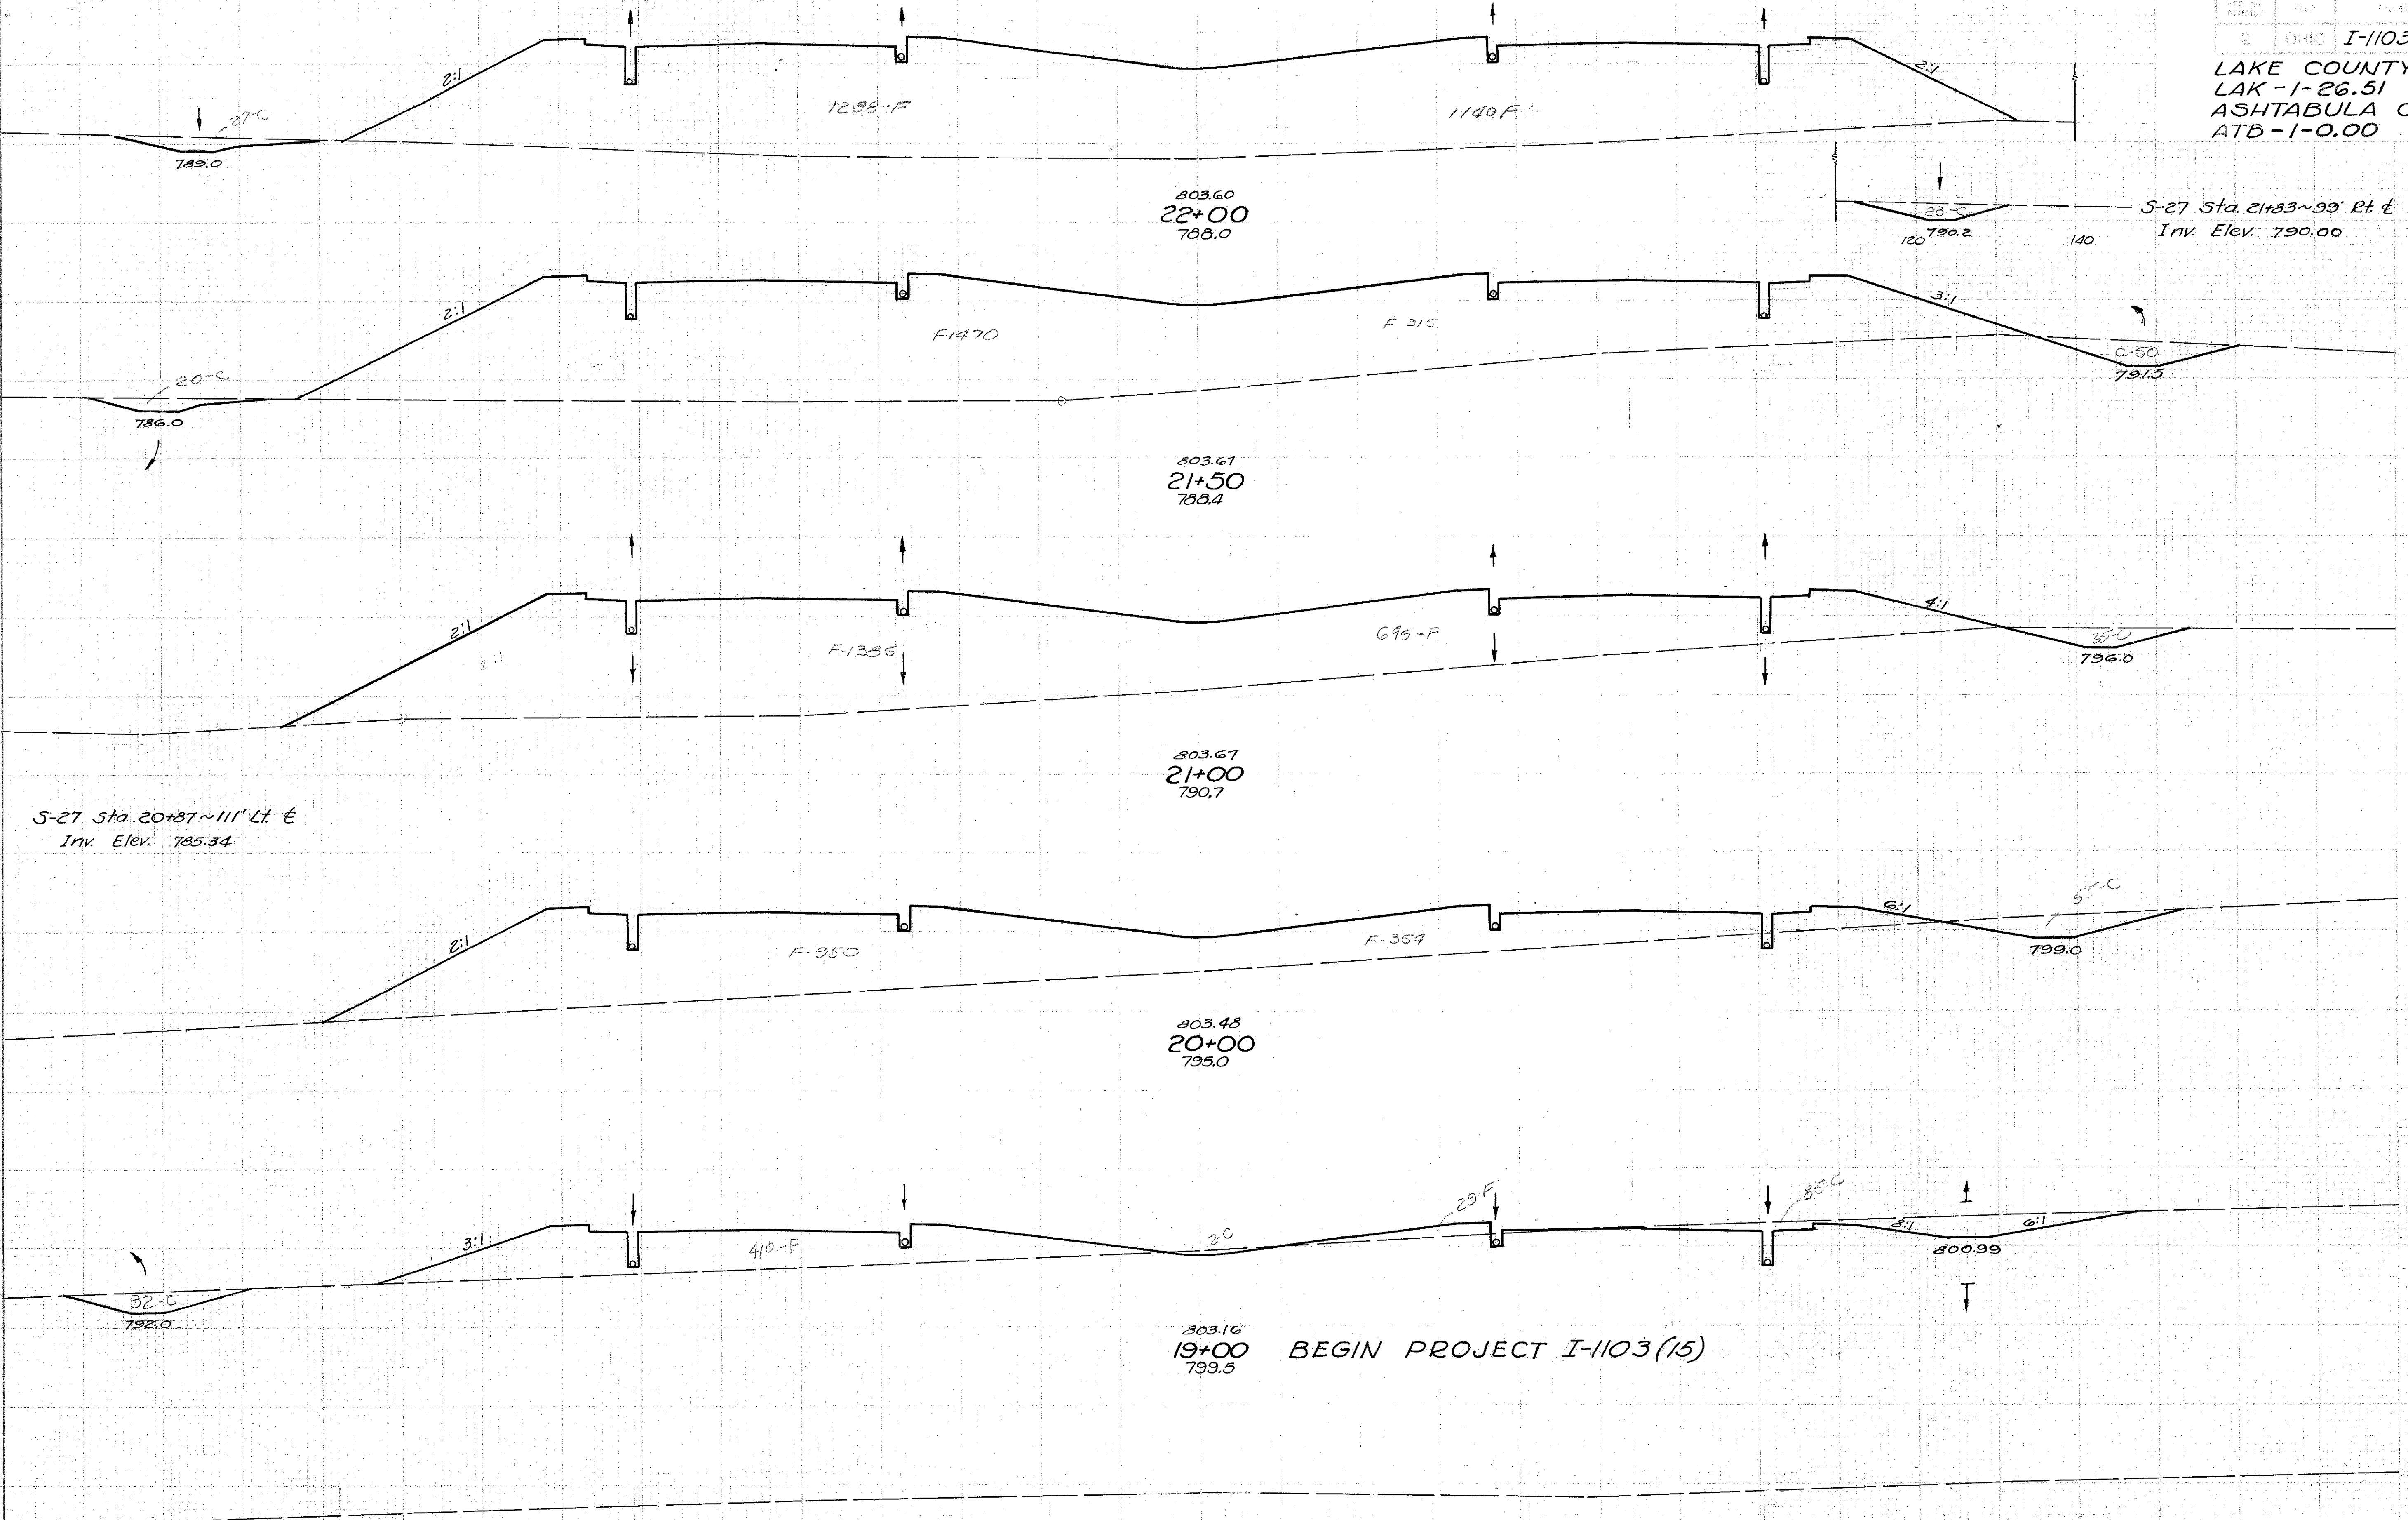

End Area	Cu. Yds.	Cut	Fill	Cut	Fill
50	2428				
70	2385			111	4457
35	2080			97	4135
55	1304			167	6267
119	439			522	3228
0	0			220	813

S-27 Sta. 20+87~111' Lt. E
Inv. Elev. 785.34

S-27 Sta. 21+83~99' Rt. E
Inv. Elev. 790.00

BEGIN PROJECT I-1103 (15)

BEGIN WORK

Note: Grade from Pavement Surface @ 19+00 to meet exist. ground @ 18+00

18+00
799.9

LAKE COUNTY 18+00 - 22+00

140 120 100 80 60 40 20 0 20 40 60 80 100 120