


Seeding  
Lin. Ft. Sq. Yds.

2 OHIO I-1103(15)

29  
176

LAKE COUNTY  
LAK - 1-26.51  
ASHTABULA COUNTY  
ATB - 1-0.00

End Area  
Cut Fill Cu. Yds.  
Cut Fill

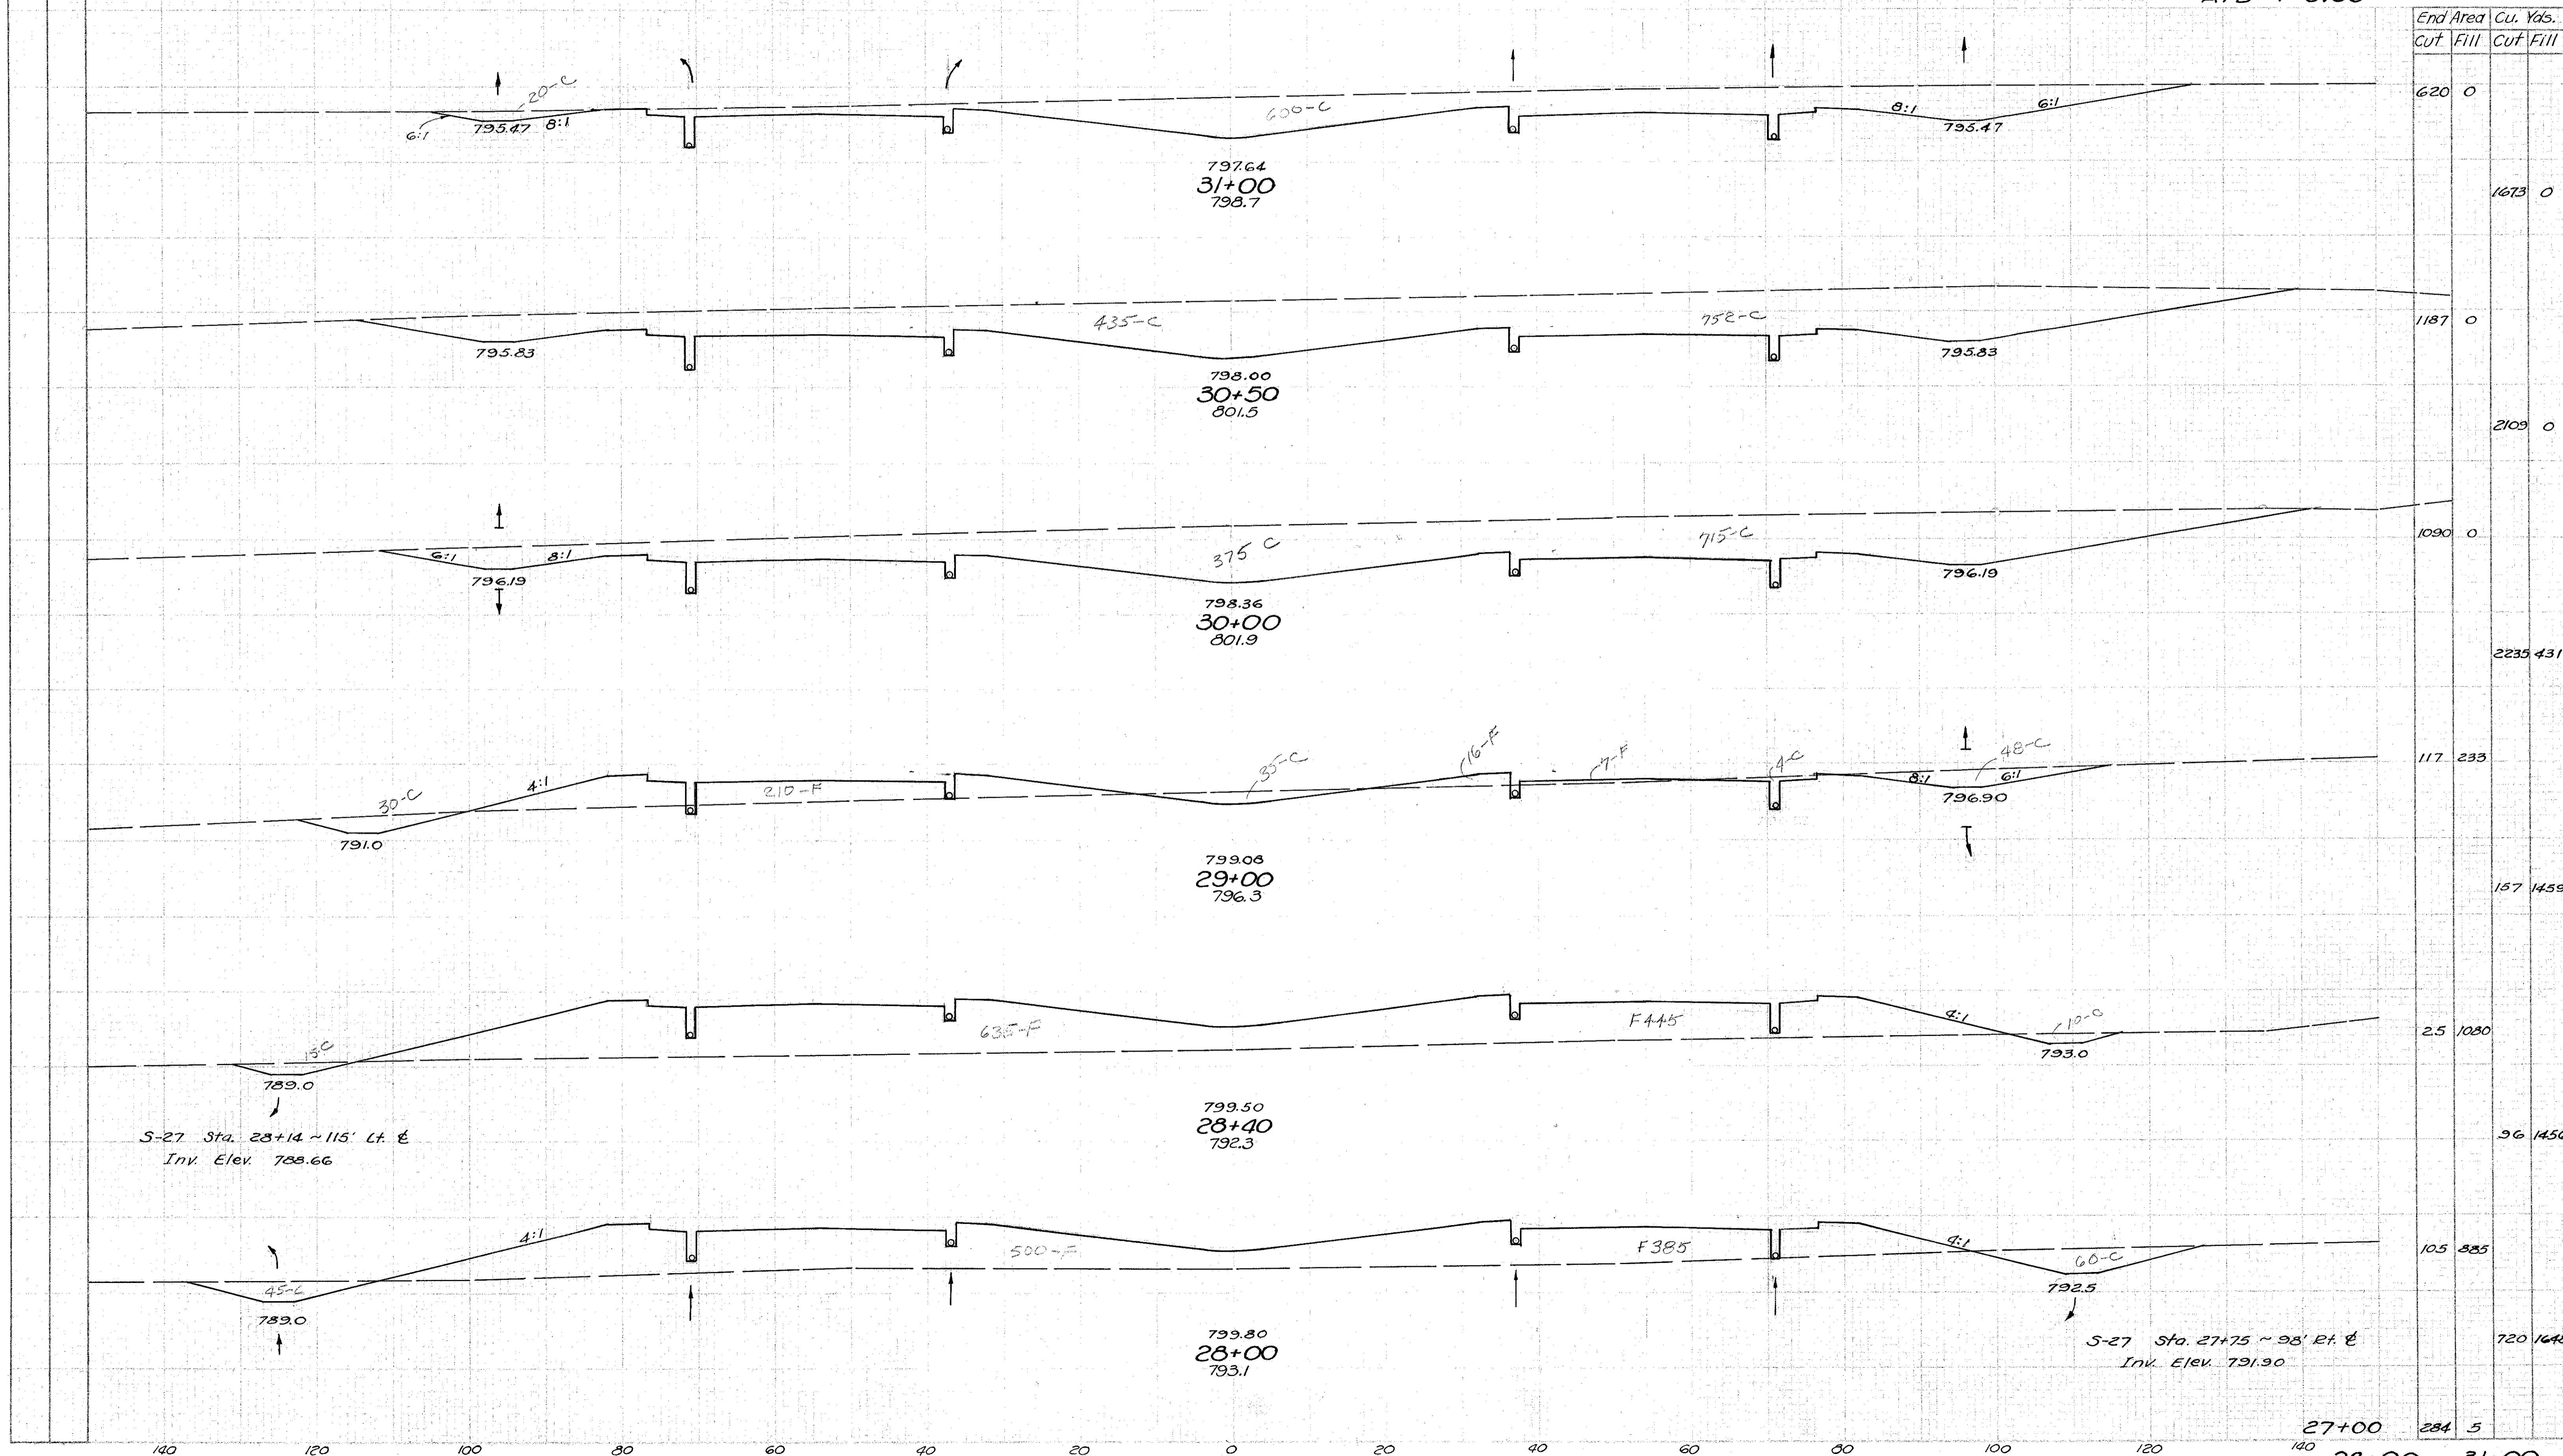

End Area	Cu. Yds.
Cut	Fill
620	0
	1673
1187	0
	2109
1090	0
	2235
117	233
	167
2.5	1080
	96
105	885
	720
284	5