


Seeding
Lin. Ft. Sq. Yds.

FED. RD. DISTRICT	STATE	PROJECT
2	OHIO	I-1103(15)

30
176

LAKE COUNTY
LAK - 1-26.51
ASHTABULA COUNTY
ATB - 1-0.00

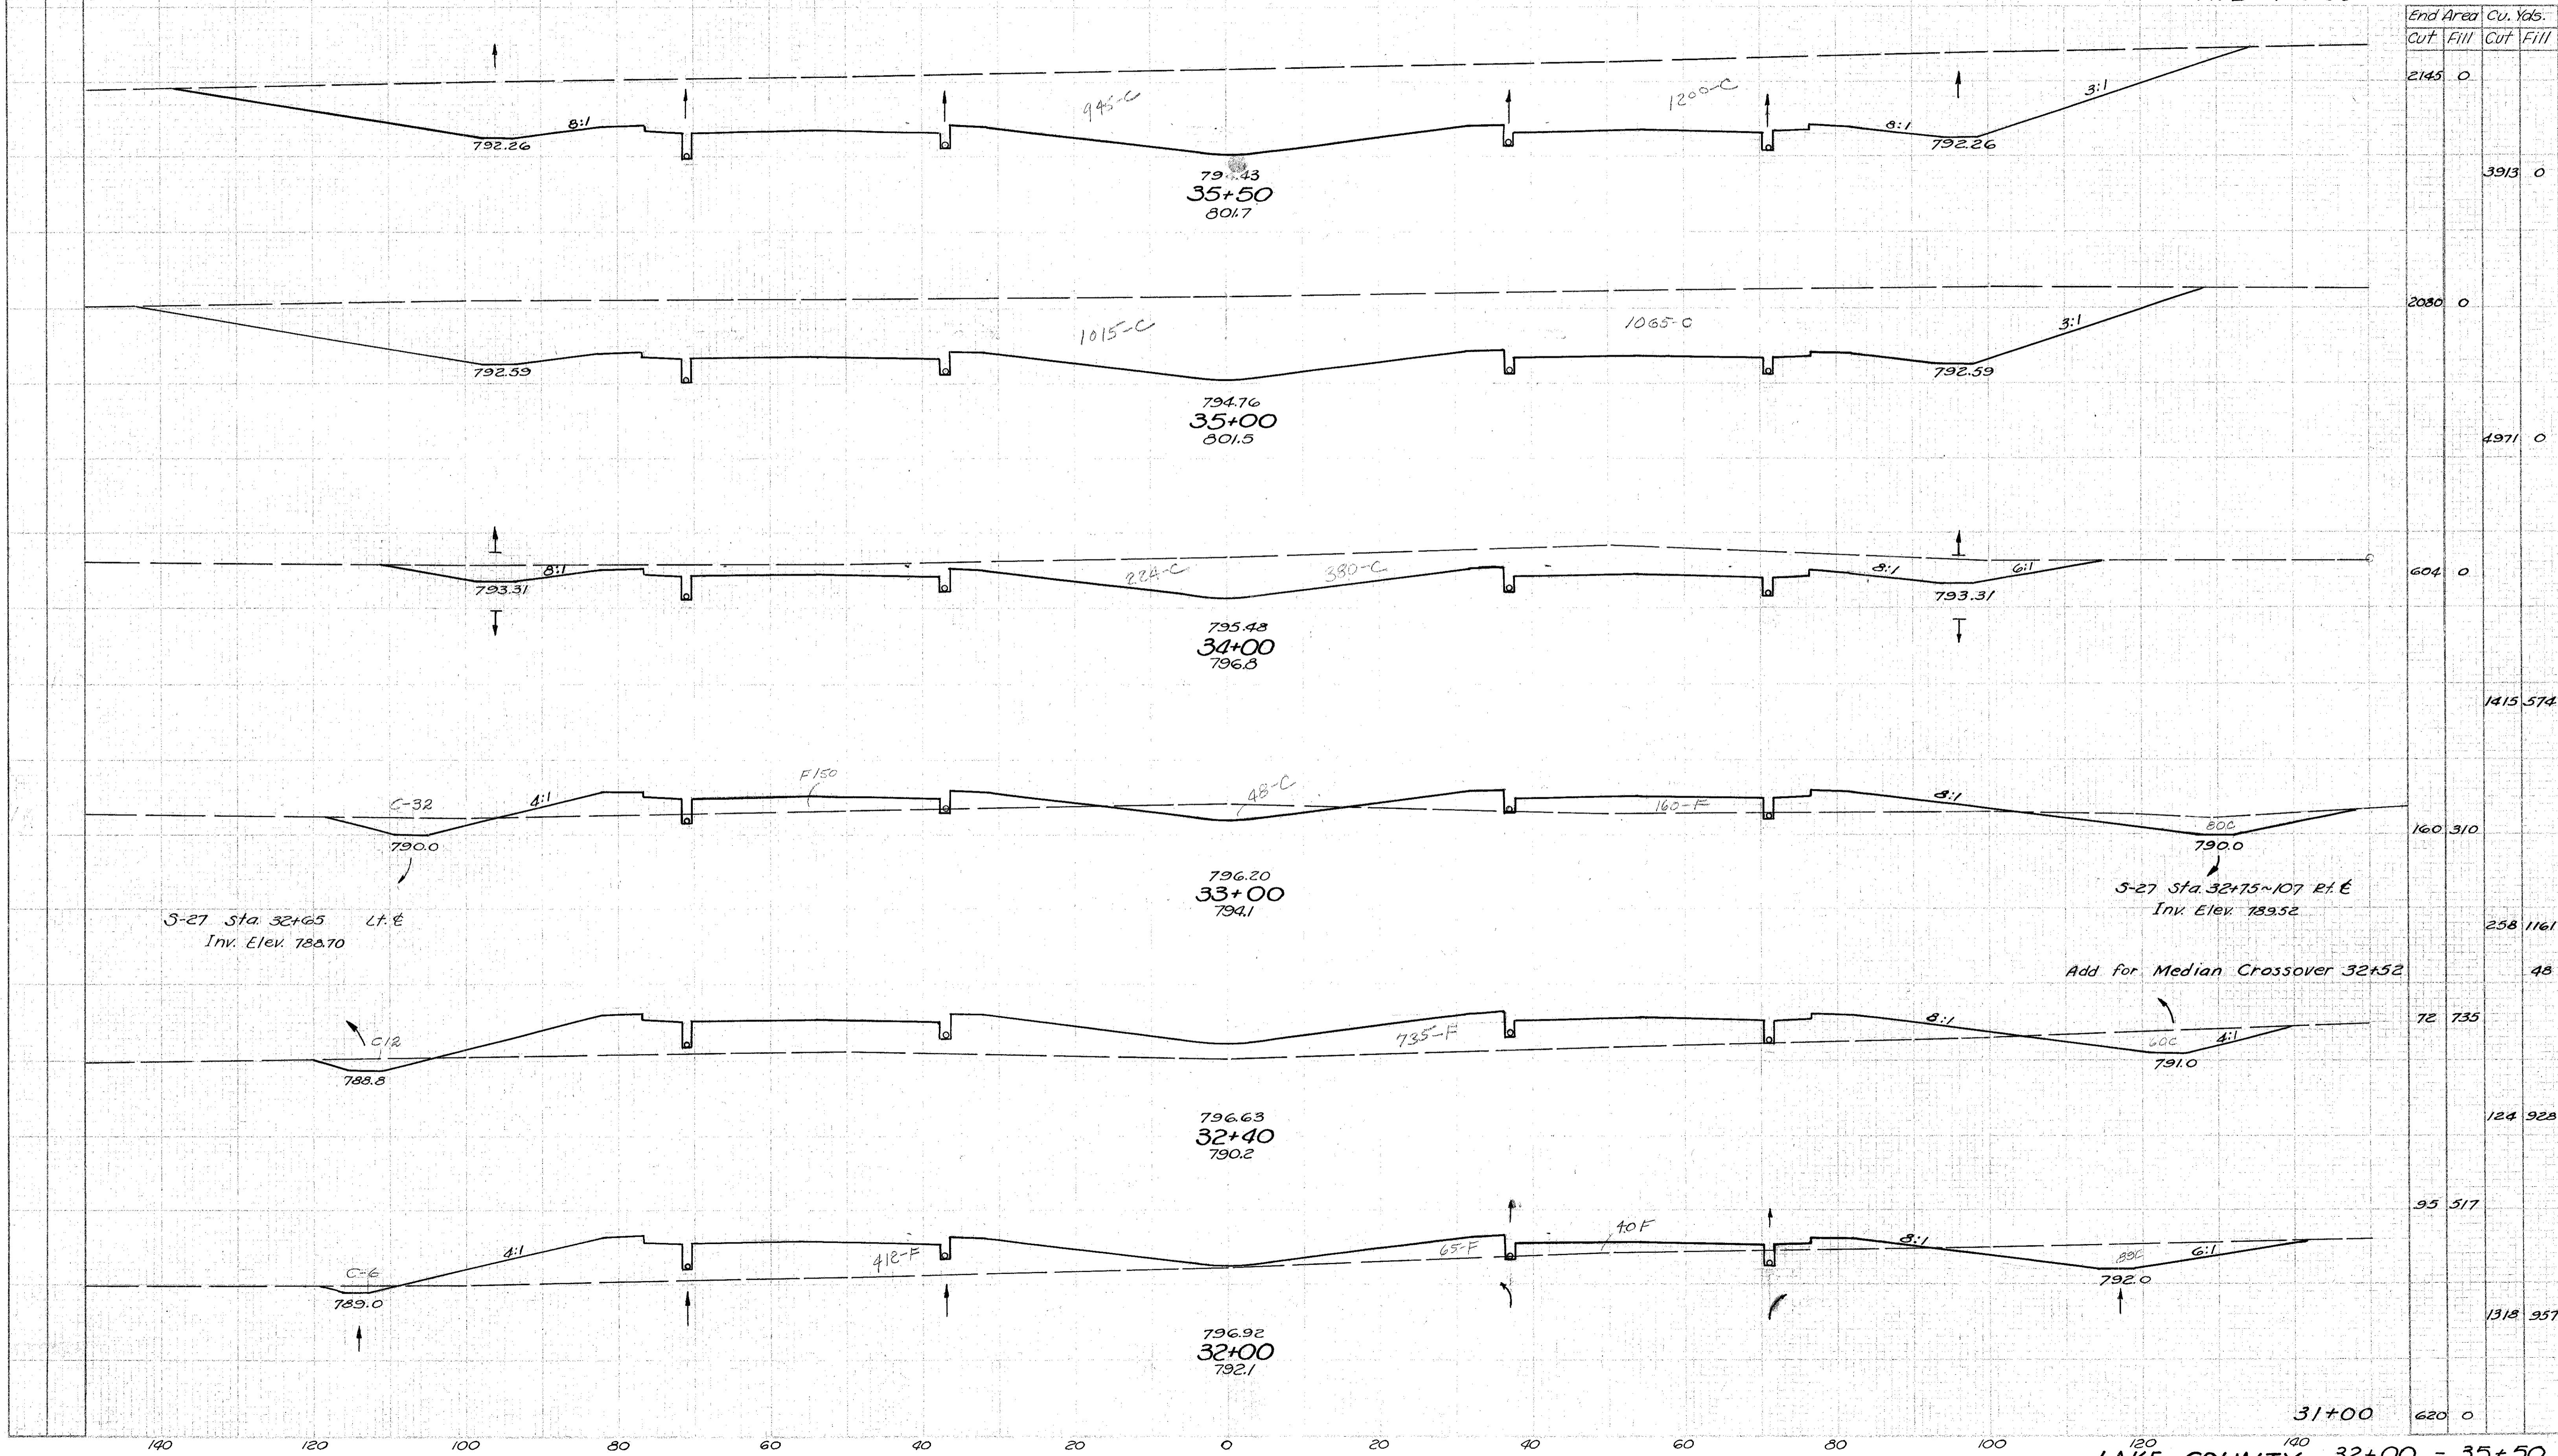

S-27 Sta. 32+65 Lt. E
Inv. Elev. 788.70

S-27 Sta. 32+75-107 Rt. E
Inv. Elev. 789.52

Add for Median Crossover 32+52

LAKE COUNTY 32+00 - 35+50