


Seeding
Lin. Ft. Sq. Yds.

SECTION	STATE	PROJECT
2	OHIO	I-1103(15)

31
176

LAKE COUNTY
LAK-1-26.51
ASHTABULA COUNTY
ATB-1-0.00

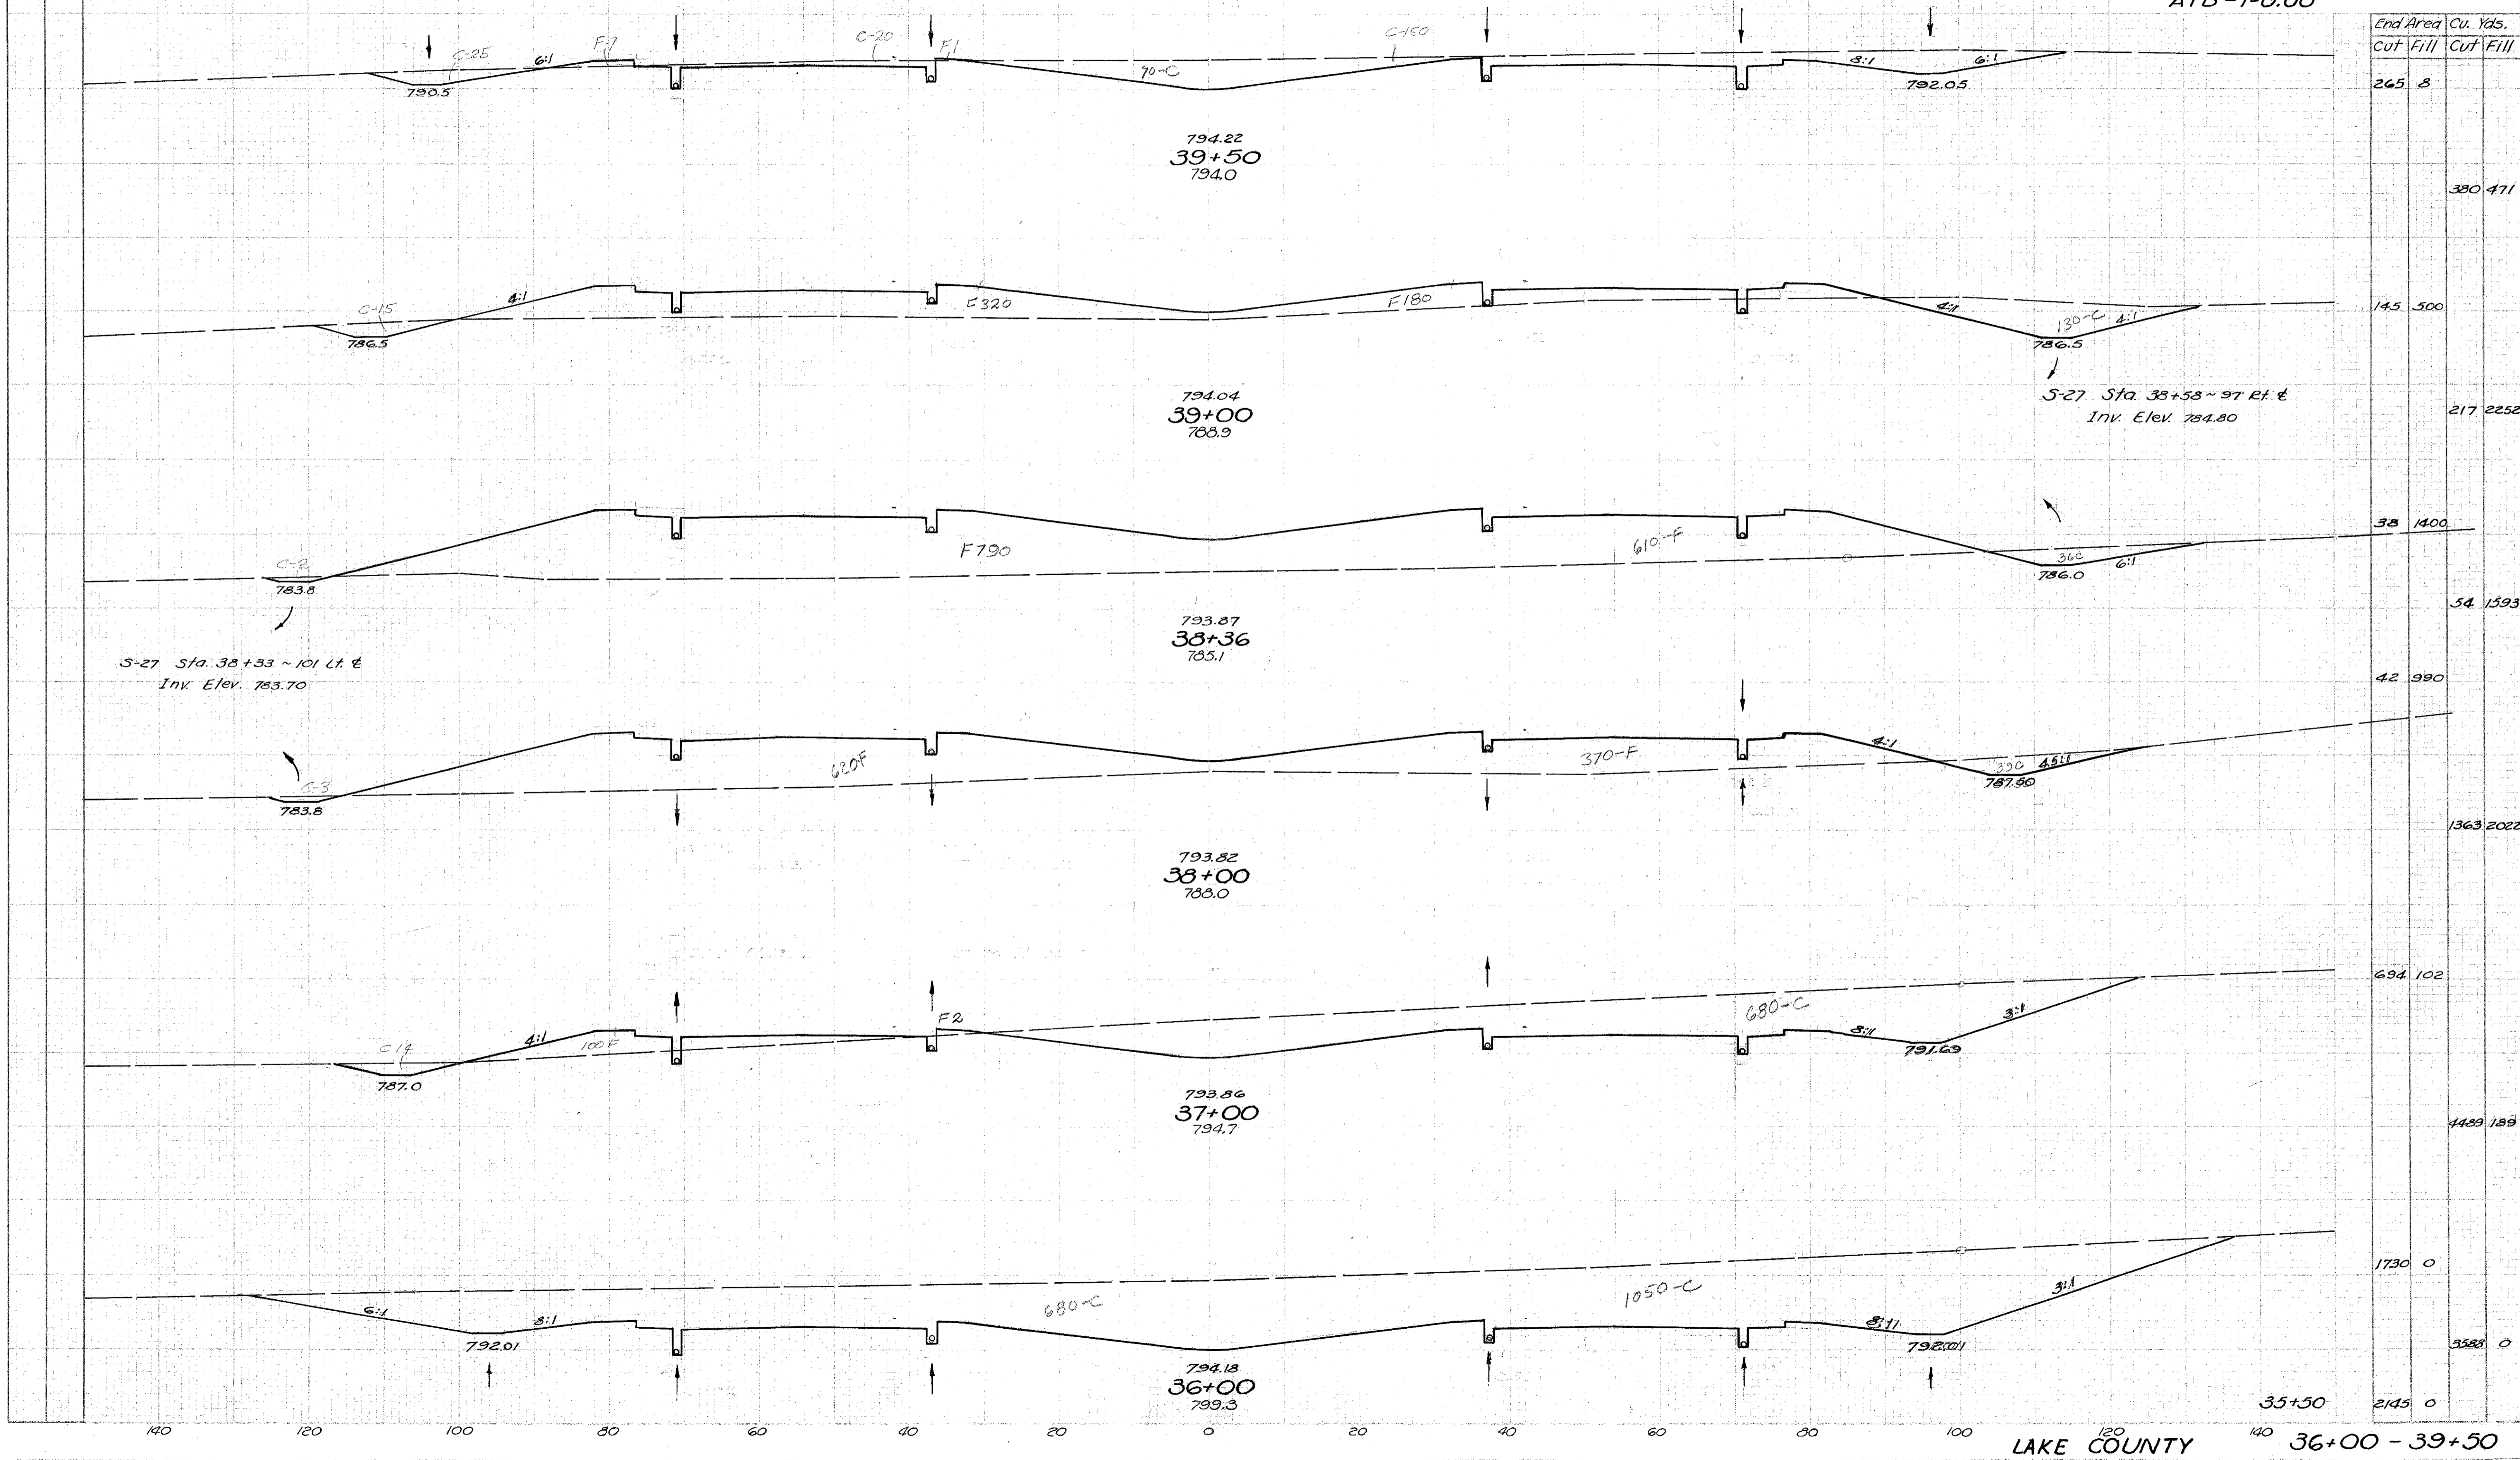

End Area	Cu. Yds.
Cut	Fill
265	8
	380 471
145	500
	217 2252
38	1400
	54 1593
42	990
	1363 2022
694	102
	4489 189
1730	0
	3528 0
2145	0