


Seeding
Un. Ft. Sq. Yds.

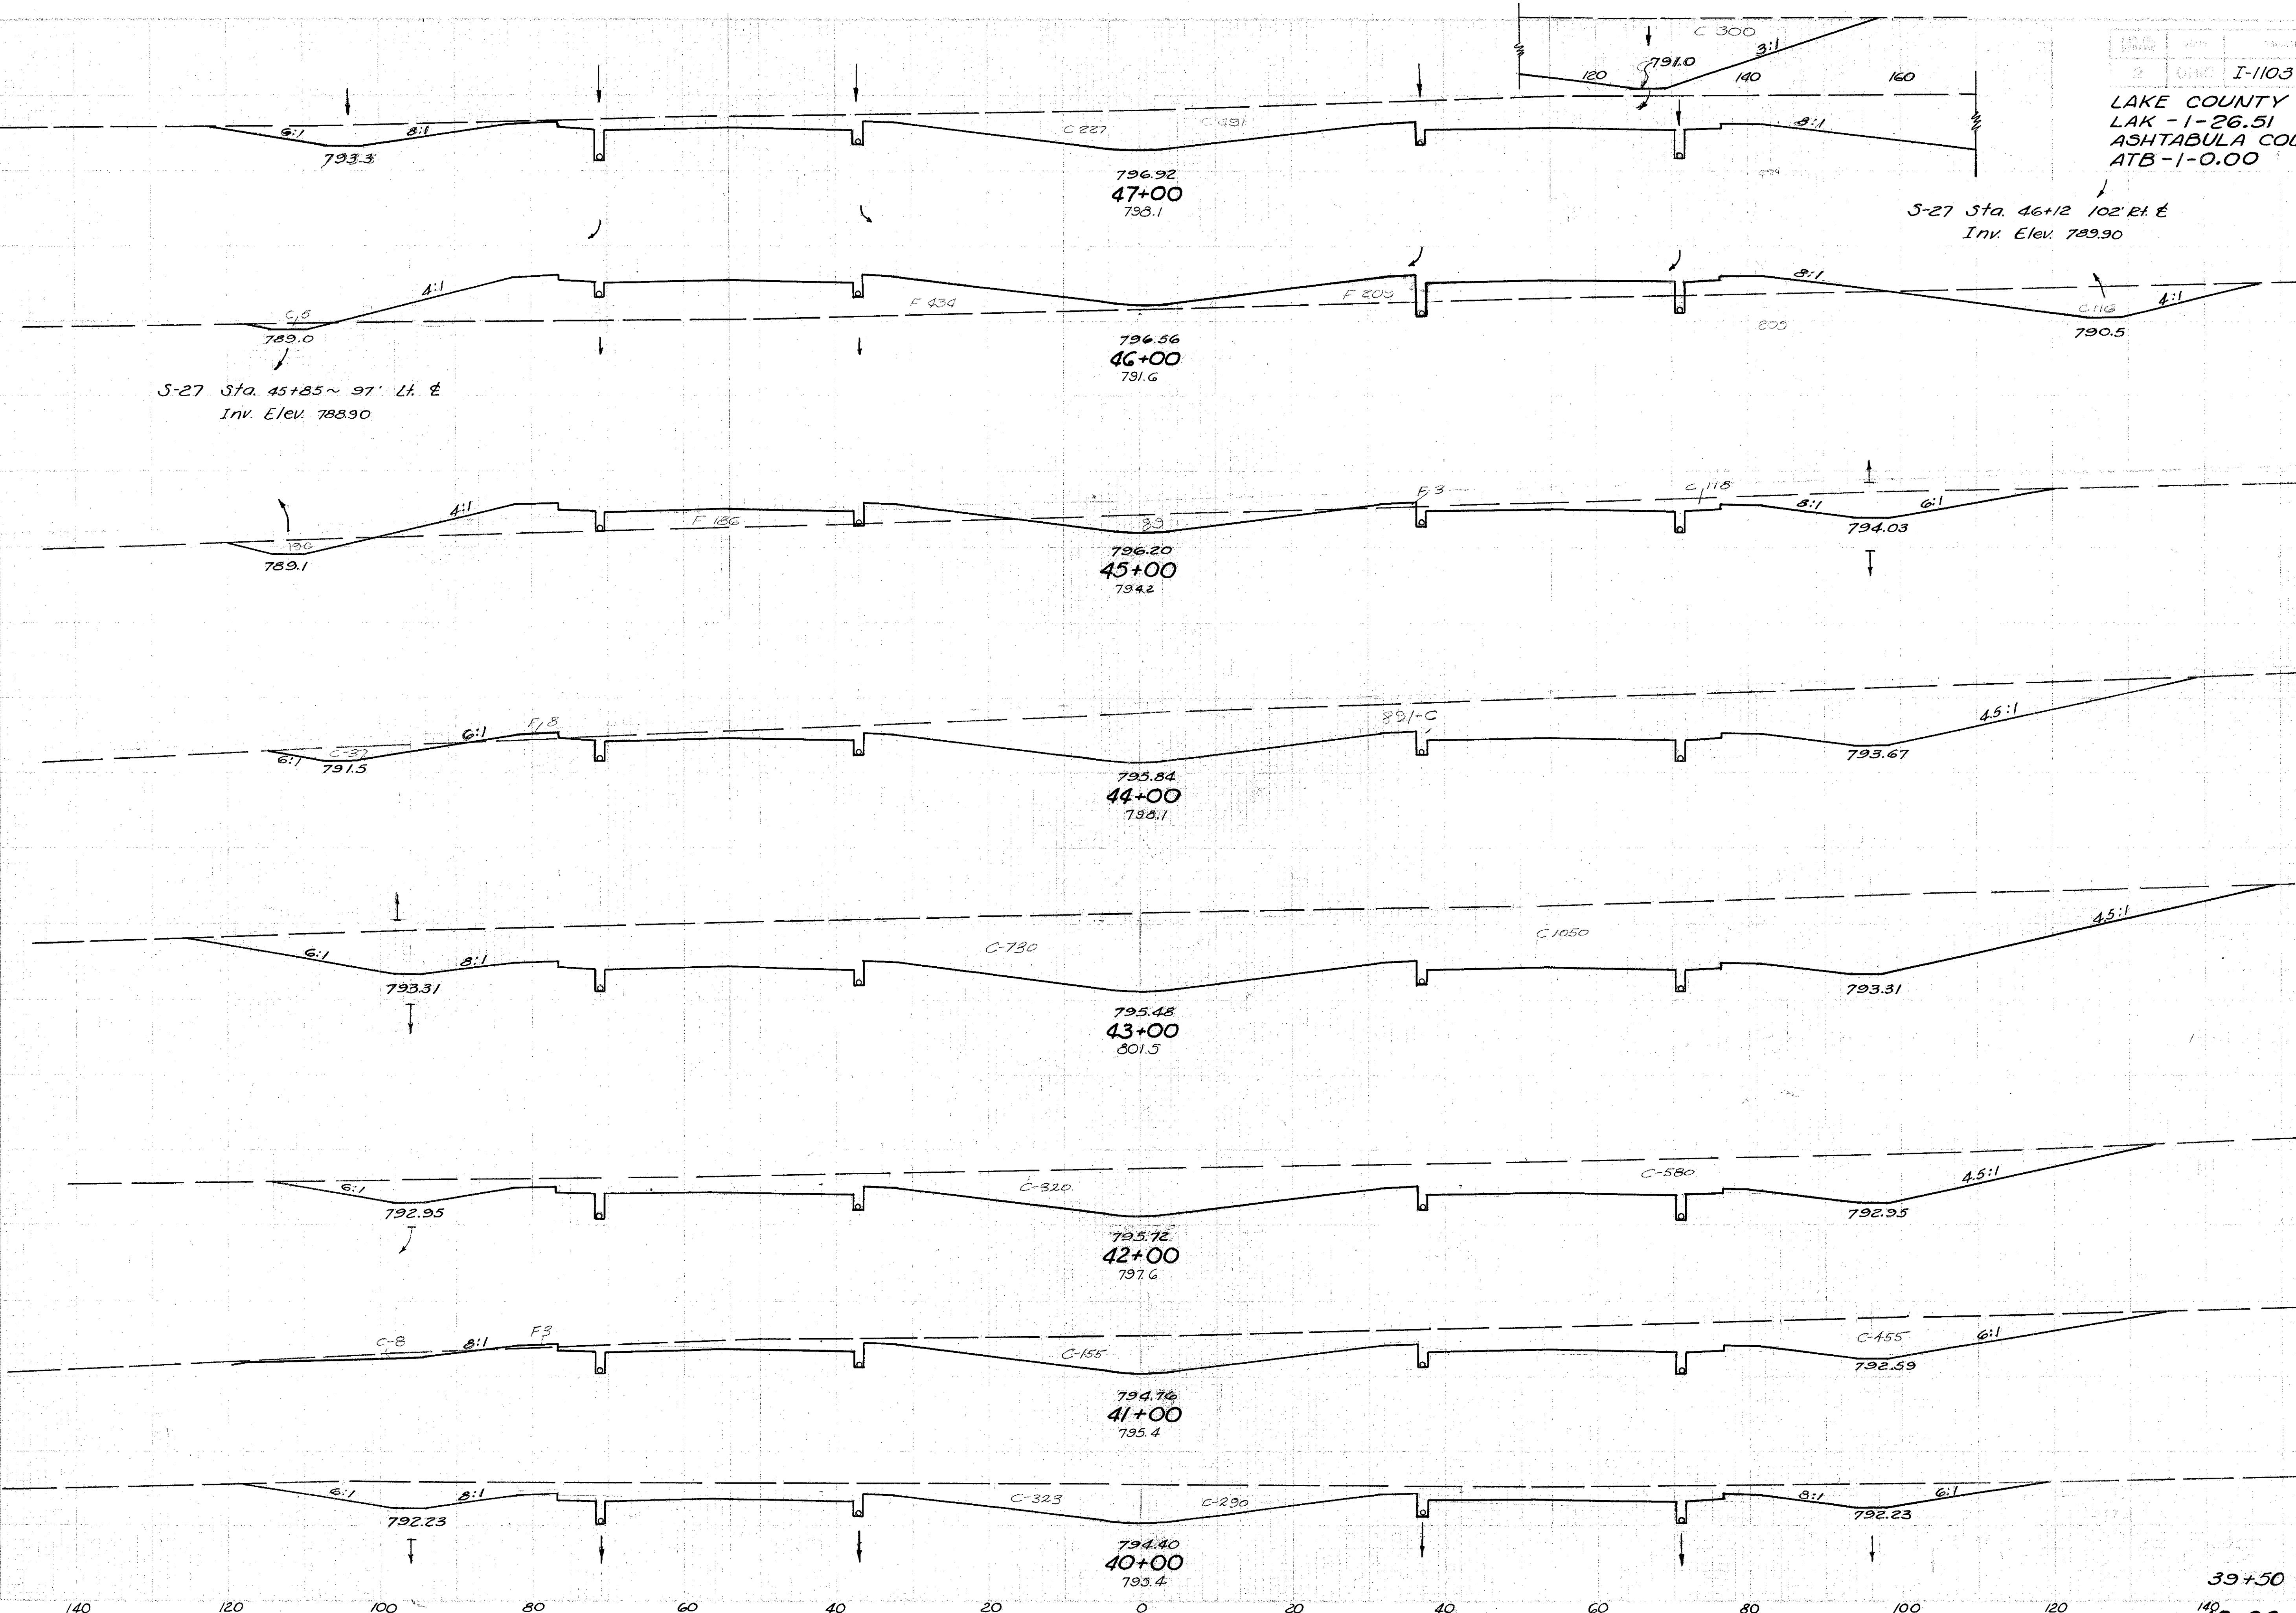

32
176
LAKE COUNTY
LAK - 1-26.51
ASHTABULA COUNTY
ATB-1-0.00

Sta.	End Area		Cu. Yds.	
	Cut	Fill	Cut	Fill
1018	0	0	2109	1191
121	643	0	593	1541
199	189	0	2087	363
328	8	0	5015	15
1780	0	0	4963	0
900	0	0	2811	6
613	3	0	2280	6
613	0	0	813	8
39+50	265	8		

LAKE CO. 40+00 - 47+00