


Seeding
Lin Ft Sq Yds

I-1103(15)

34
176

LAKE COUNTY
LAK - 1-26.51
ASHTABULA COUNTY
ATB - 1-0.00

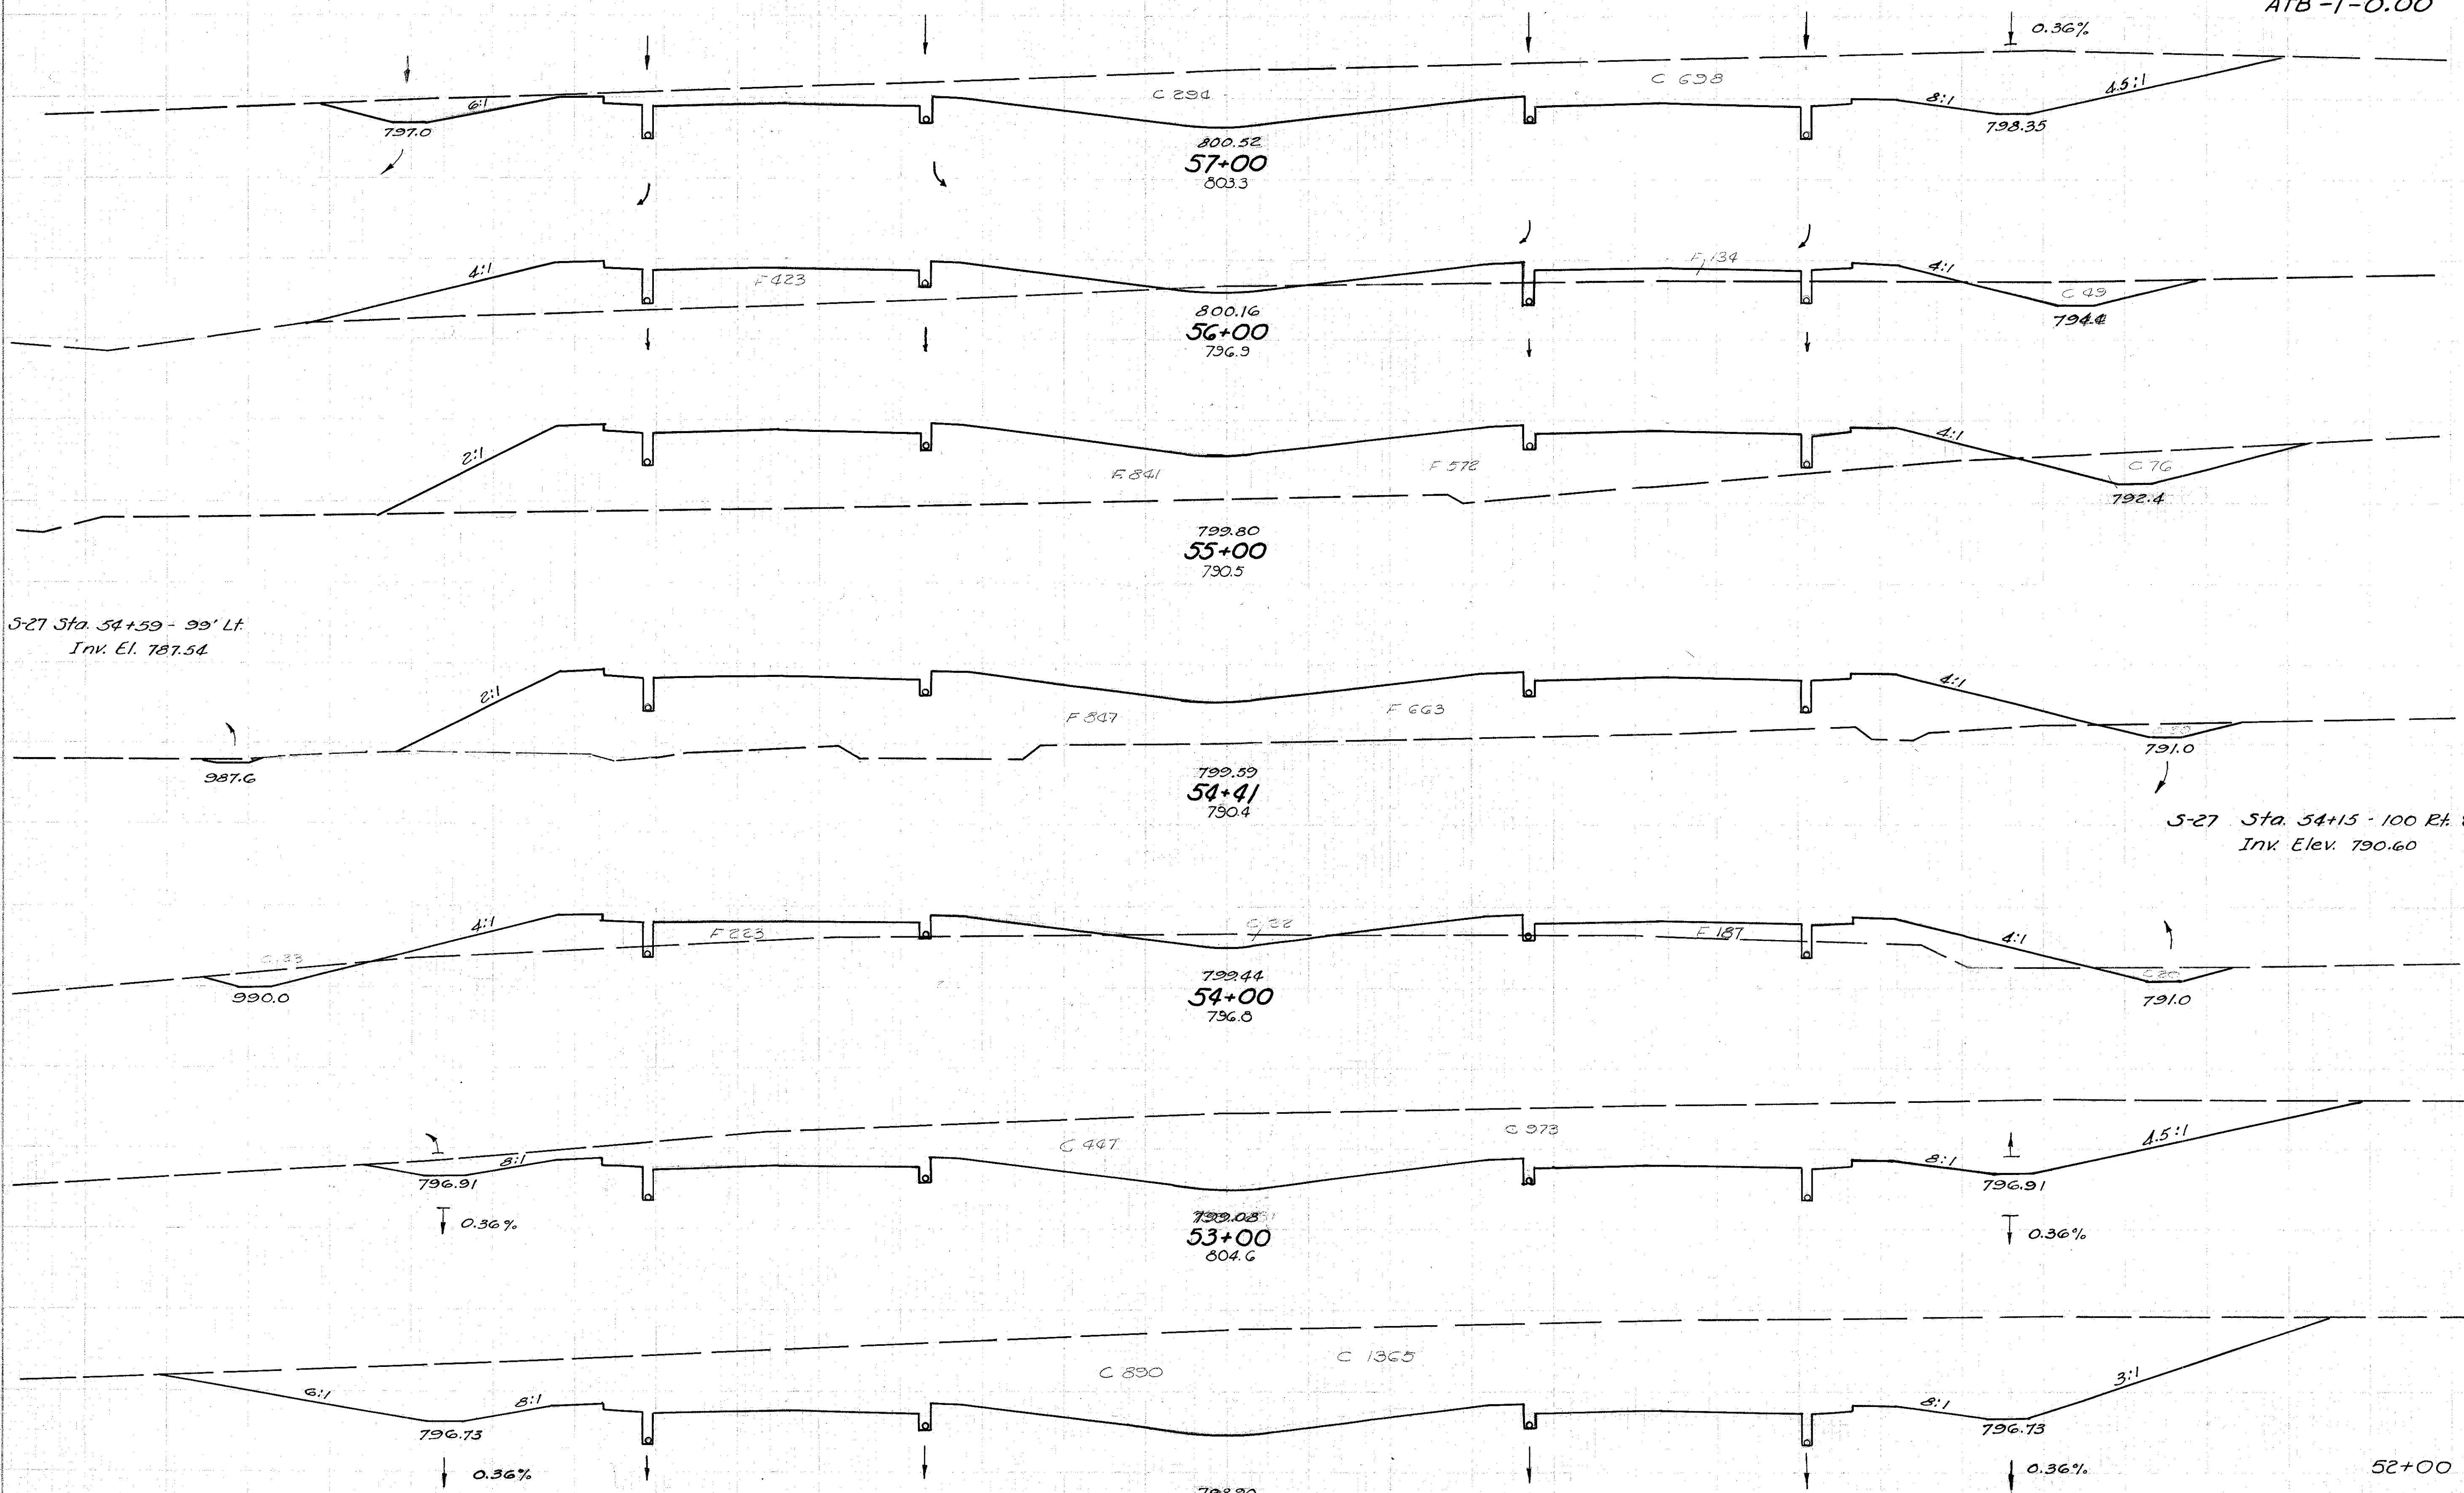

S-27 Sta. 54+59 - 99' Lt.
Inv. El. 787.54

S-27 Sta. 54+15 - 100 Rt. E
Inv. Elev. 790.60

End Area	Cu. Yds.
Cut	Fill
992	0
	1945
58	557
	248
76	1413
	520
22	1510
	66
65	410
	2750
1420	0
	3402
2255	0
	4249
2334	0

140 120 100 80 60 40 20 0 20 40 60 80 100 120 140
LAKE COUNTY 52+50 - 57+00